



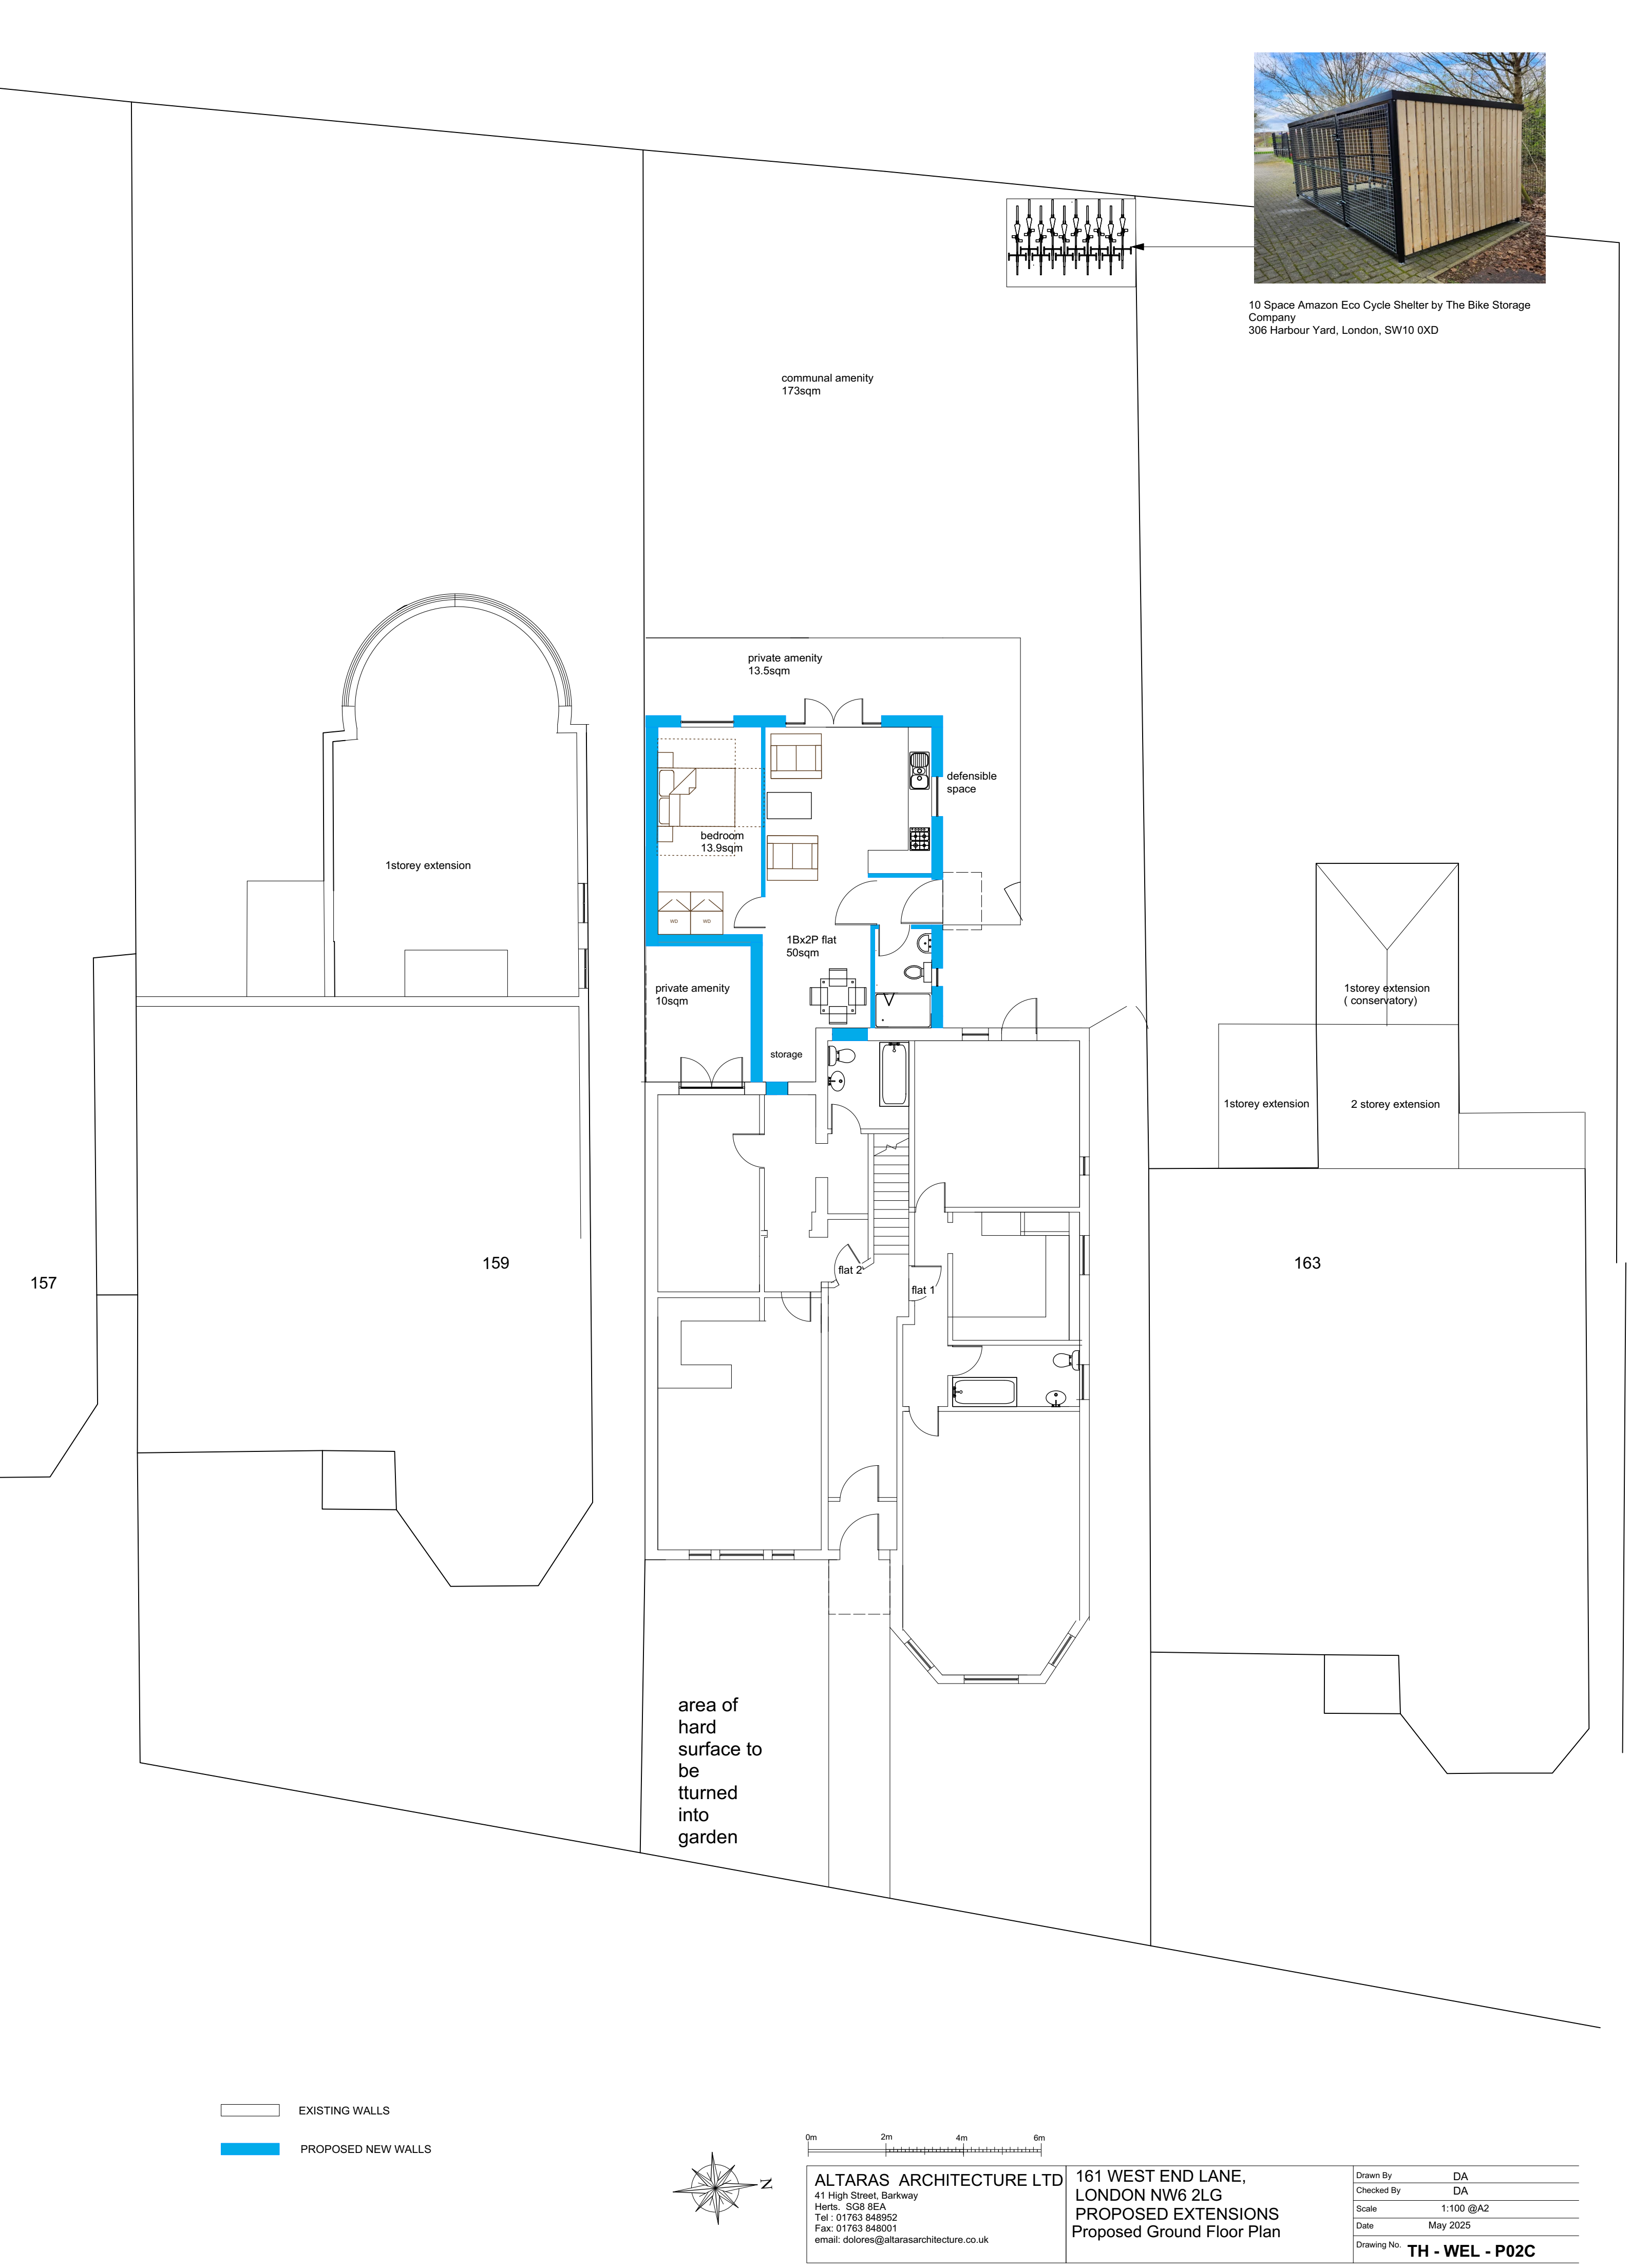

10 Space Amazon Eco Cycle Shelter by The Bike Storage Company
306 Harbour Yard, London, SW10 0XD



EXISTING WALLS
PROPOSED NEW WALLS

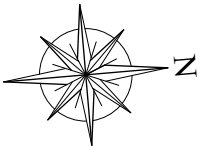

0m 2m 4m 6m

ALTARAS ARCHITECTURE LTD
41 High Street, Barkway
Herts. SG8 8EA
Tel : 01763 848952
Fax: 01763 848001
email: dolores@altarasarchitecture.co.uk

161 WEST END LANE,
LONDON NW6 2LG
PROPOSED EXTENSIONS
Proposed Ground Floor Plan

Drawn By	DA
Checked By	DA
Scale	1:100 @A2
Date	May 2025
Drawing No.	TH - WEL - P02C