




1 Existing Basement Plan  
Scale: 1:100

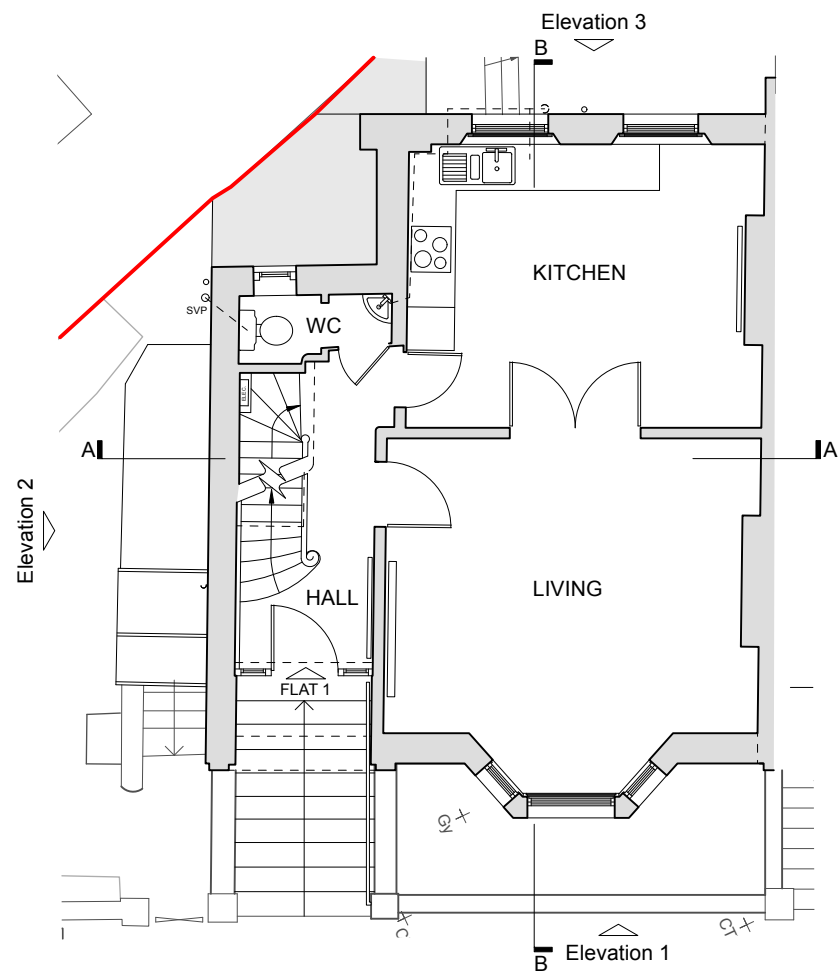


2 Existing Ground Floor Plan  
Scale: 1:100

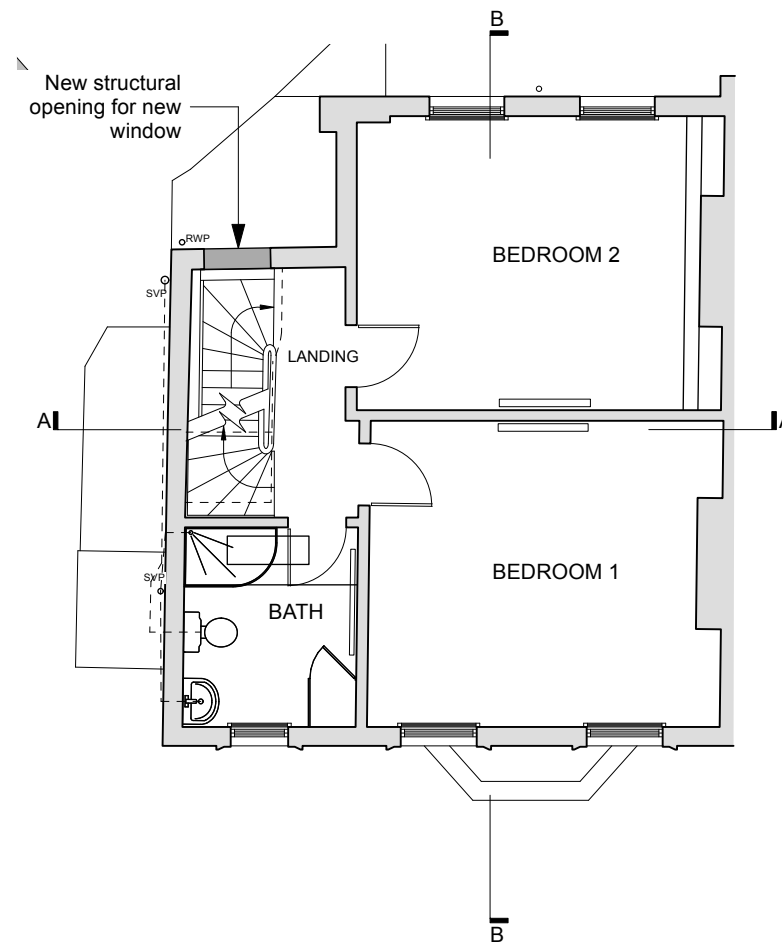

3 Existing First Floor Plan  
Scale: 1:100

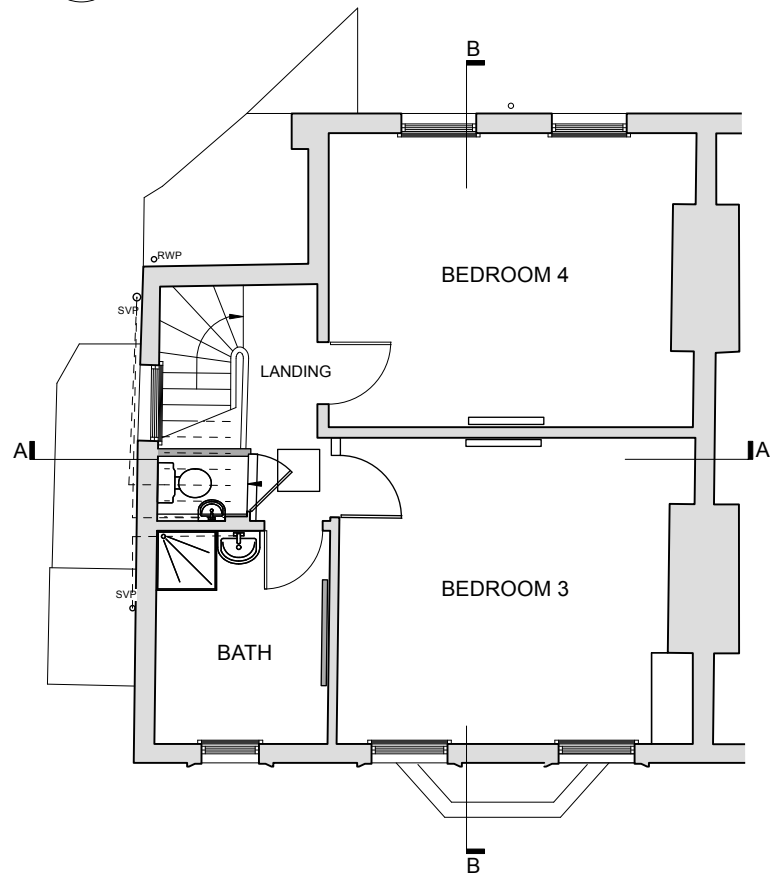

4 Existing Second Floor Plan  
Scale: 1:100

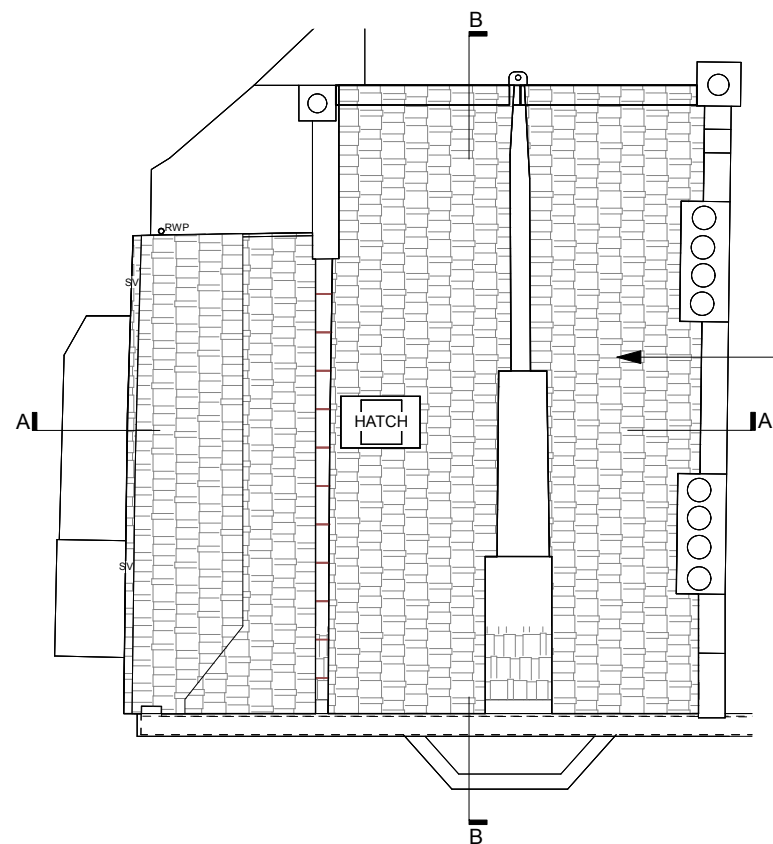


5 Existing Roof Plan  
Scale: 1:100

#### GENERAL NOTES:

1. All dimensions to be checked on site prior to commencement of any works, and/or preparation of any shop drawings.
2. All dimensions in millimeters unless noted otherwise.
3. Sizes of and dimensions to any structural elements are indicative only. See structural engineers drawings.
4. This drawing to be read in conjunction with all relevant Architect's drawings, specifications and other Consultant's information.
5. Any discrepancy between this and any other documents shall be referred immediately to the architect. IF IN DOUBT ASK.

EXISTING  
APP: 2025/0248/P

0 5 M

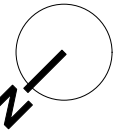

P1	Issued for Planning	20/01/25	SM
A	Issued for Comment	13/12/24	SM
revision	description	date	initials
drawing no.		rev	
2411 (00)001		P1	
drawing	General Arrangement	scale	1:100 @ A3
	Plans	date	December 2024
	Existing	drawn	SM
project	39 Gayton Road, London, NW3 1TU	checked	
client	Anna Cheveloy	printed	