

GENERAL NOTES:

1. All dimensions to be checked on site prior to commencement of any works, and/or preparation of any shop drawings.

2. All dimensions in millimeters unless noted otherwise.


3. Sizes of and dimensions to any structural elements are indicative only. See structural engineers drawings.

4. This drawing to be read in conjunction with all relevant Architect's drawings, specifications and other Consultant's information.


5. Any discrepancy between this and any other documents shall be referred immediately to the architect. IF IN DOUBT ASK.

AS APPROVED  
APP: 2025/0248/P

0 5 M

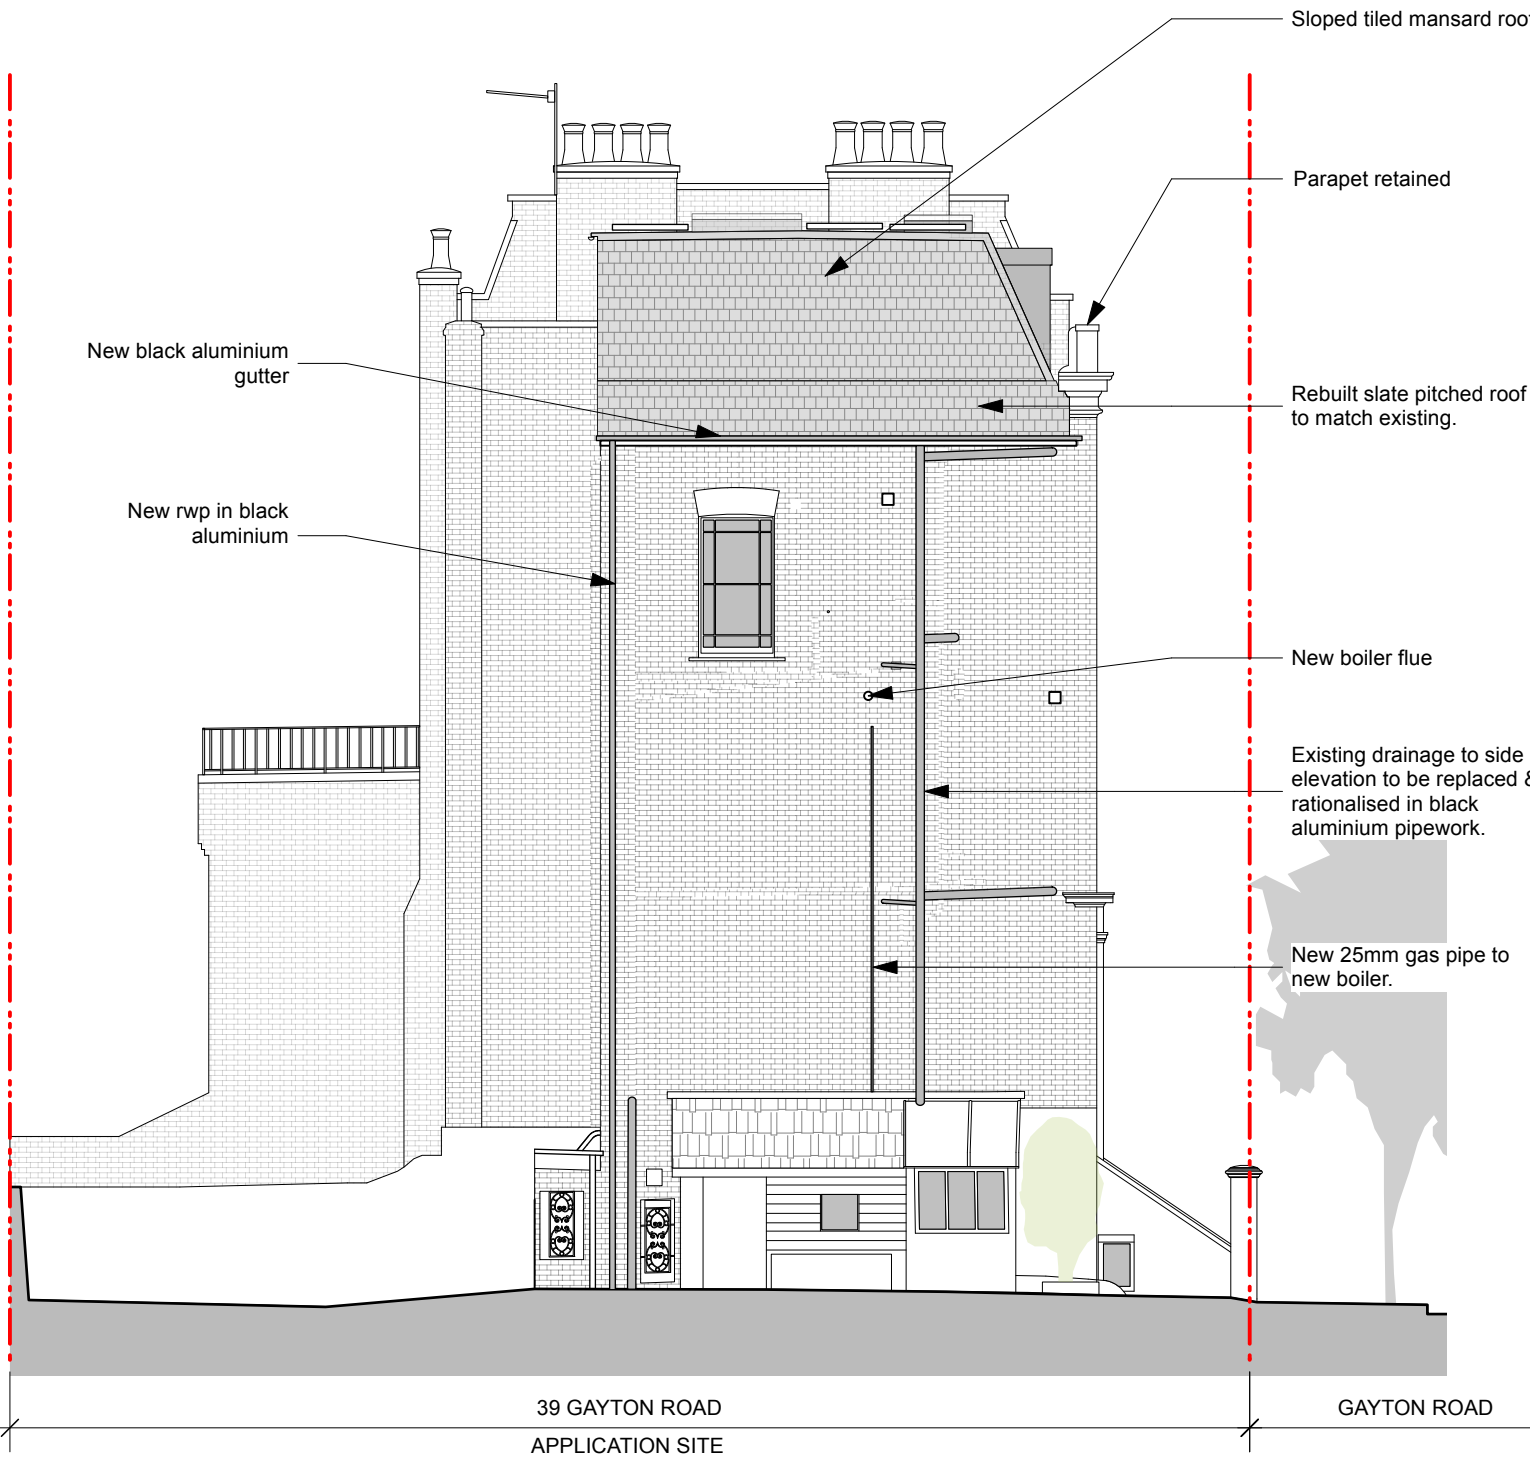

1 Proposed Side Elevation  
Scale: 1:100

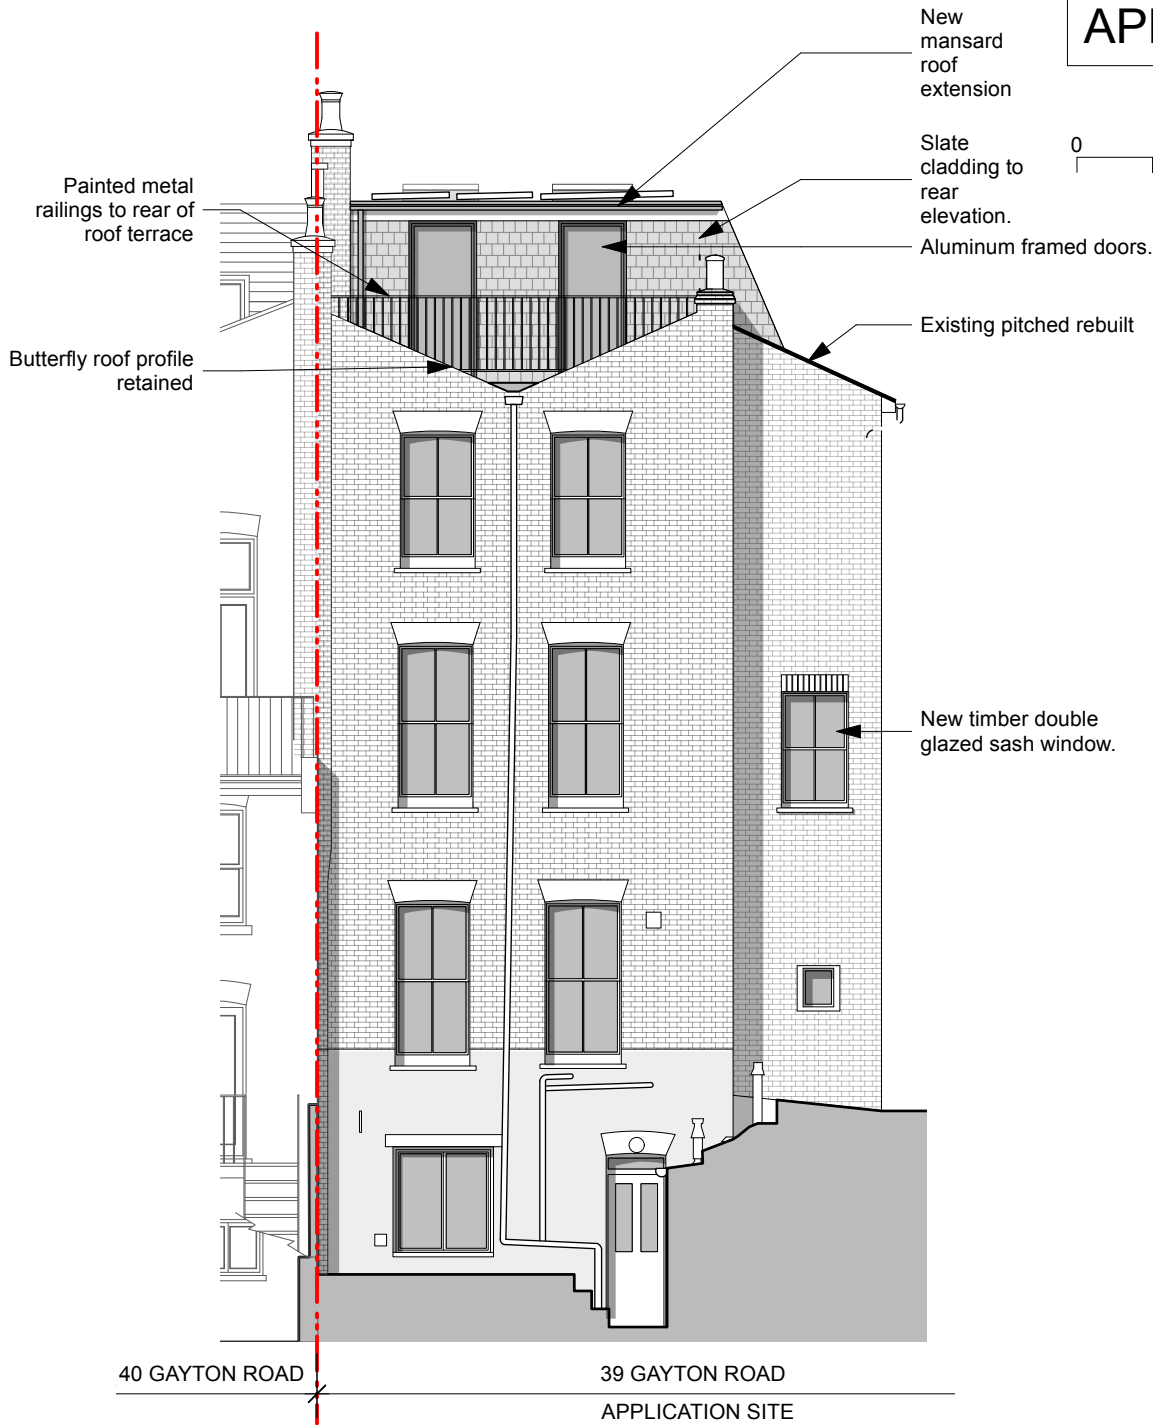

2 Proposed Rear Elevation  
Scale: 1:100

P2	Issued for Planning	20/02/25	SM
P1	Issued for Planning	20/01/25	SM
A	Issued for Comment	13/12/24	SM
revision	description	date	initials
2411 (02)102			P2
drawing	General Arrangement	scale	1:100 @ A3
	Side & Rear Elevations	date	December 2024
	Proposed	drawn	SM
project	39 Gayton Road,	checked	
	London, NW3 1TU	printed	
client	Anna Chevelley		