
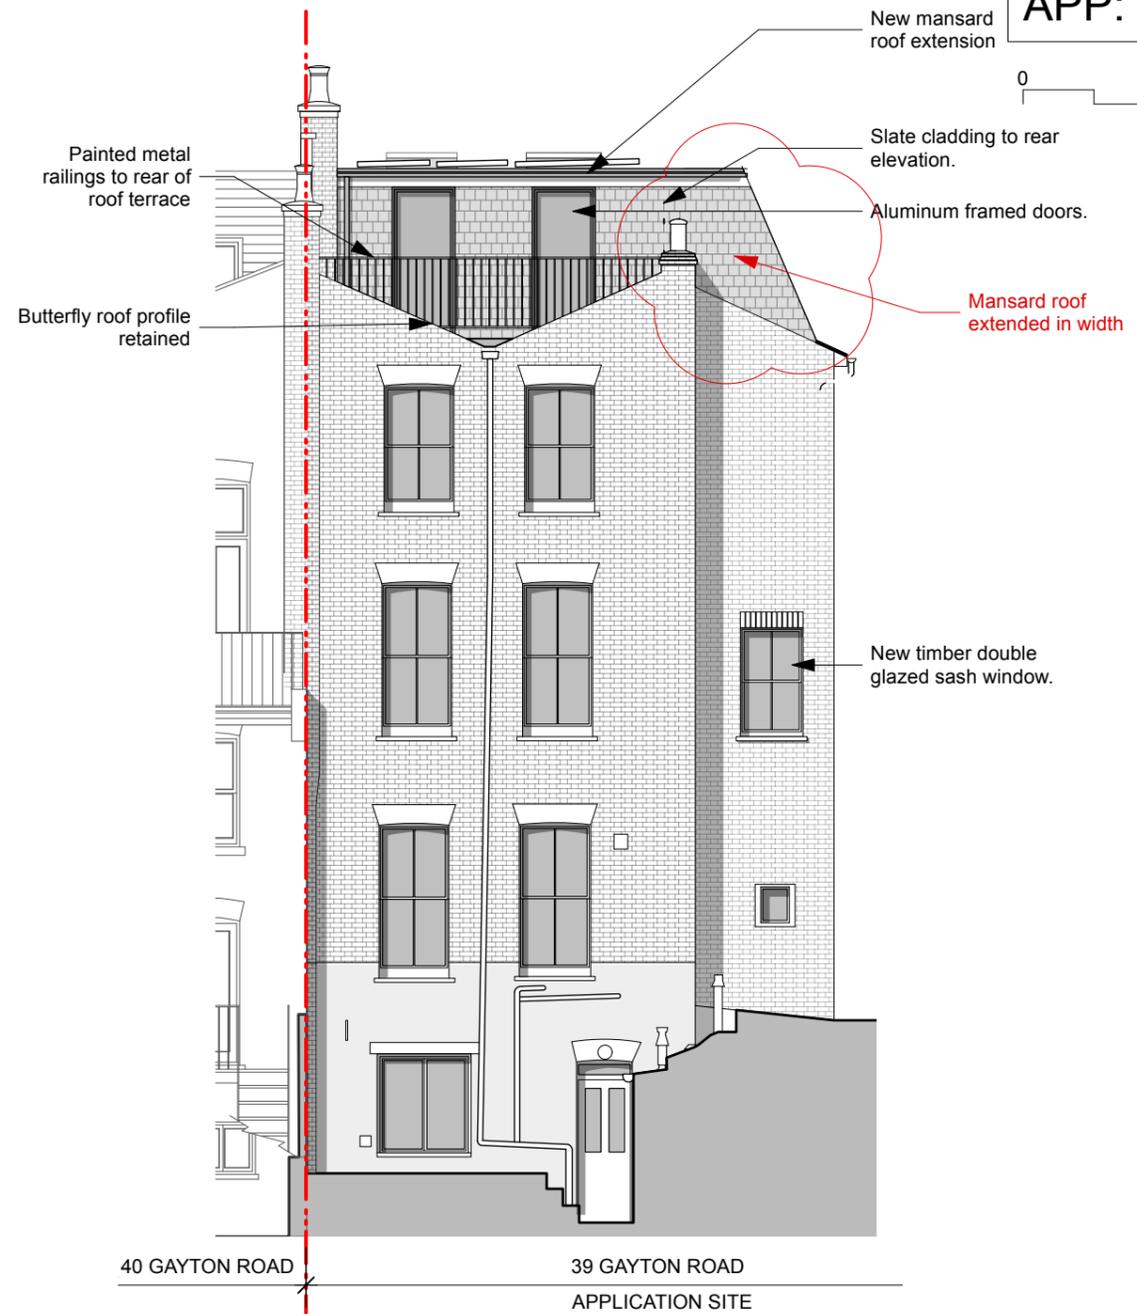


GENERAL NOTES:

1. All dimensions to be checked on site prior to commencement of any works, and/or preparation of any shop drawings.
2. All dimensions in millimeters unless noted otherwise.
3. Sizes of and dimensions to any structural elements are indicative only. See structural engineers drawings.
4. This drawing to be read in conjunction with all relevant Architect's drawings, specifications and other Consultant's information.
5. Any discrepancy between this and any other documents shall be referred immediately to the architect. IF IN DOUBT ASK.

AS PROPOSED
APP: 2025/0248/P

0 5 M

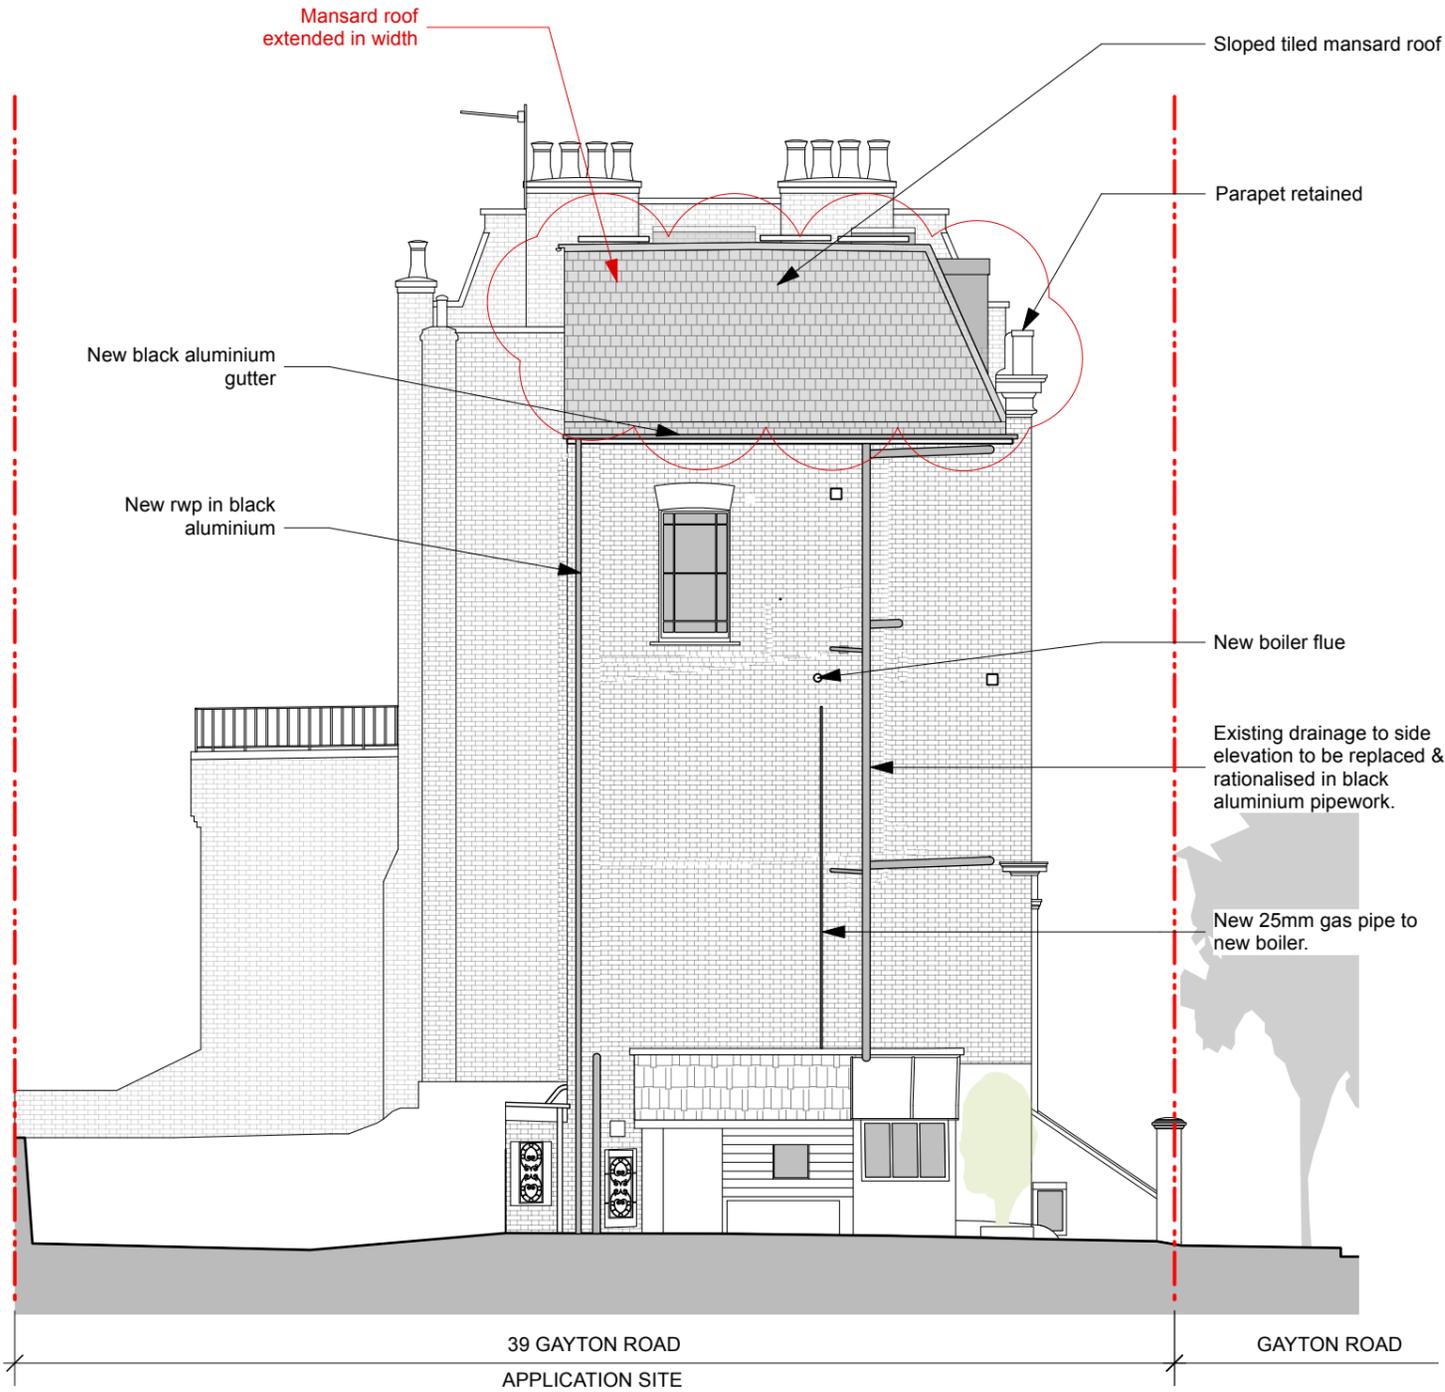

1 Proposed Side Elevation
Scale: 1:100

2 Proposed Rear Elevation
Scale: 1:100

revision	description	date	initials
P1	Issued for Planning	15/05/25	SM
<hr/>			
2411 (02)112			P1
drawing	General Arrangement	scale	1:100 @ A3
	Side & Rear Elevations	date	December 2024
	Proposed	drawn	SM
project	39 Gayton Road, London, NW3 1TU	checked	
client	Anna Chevelley	printed	