


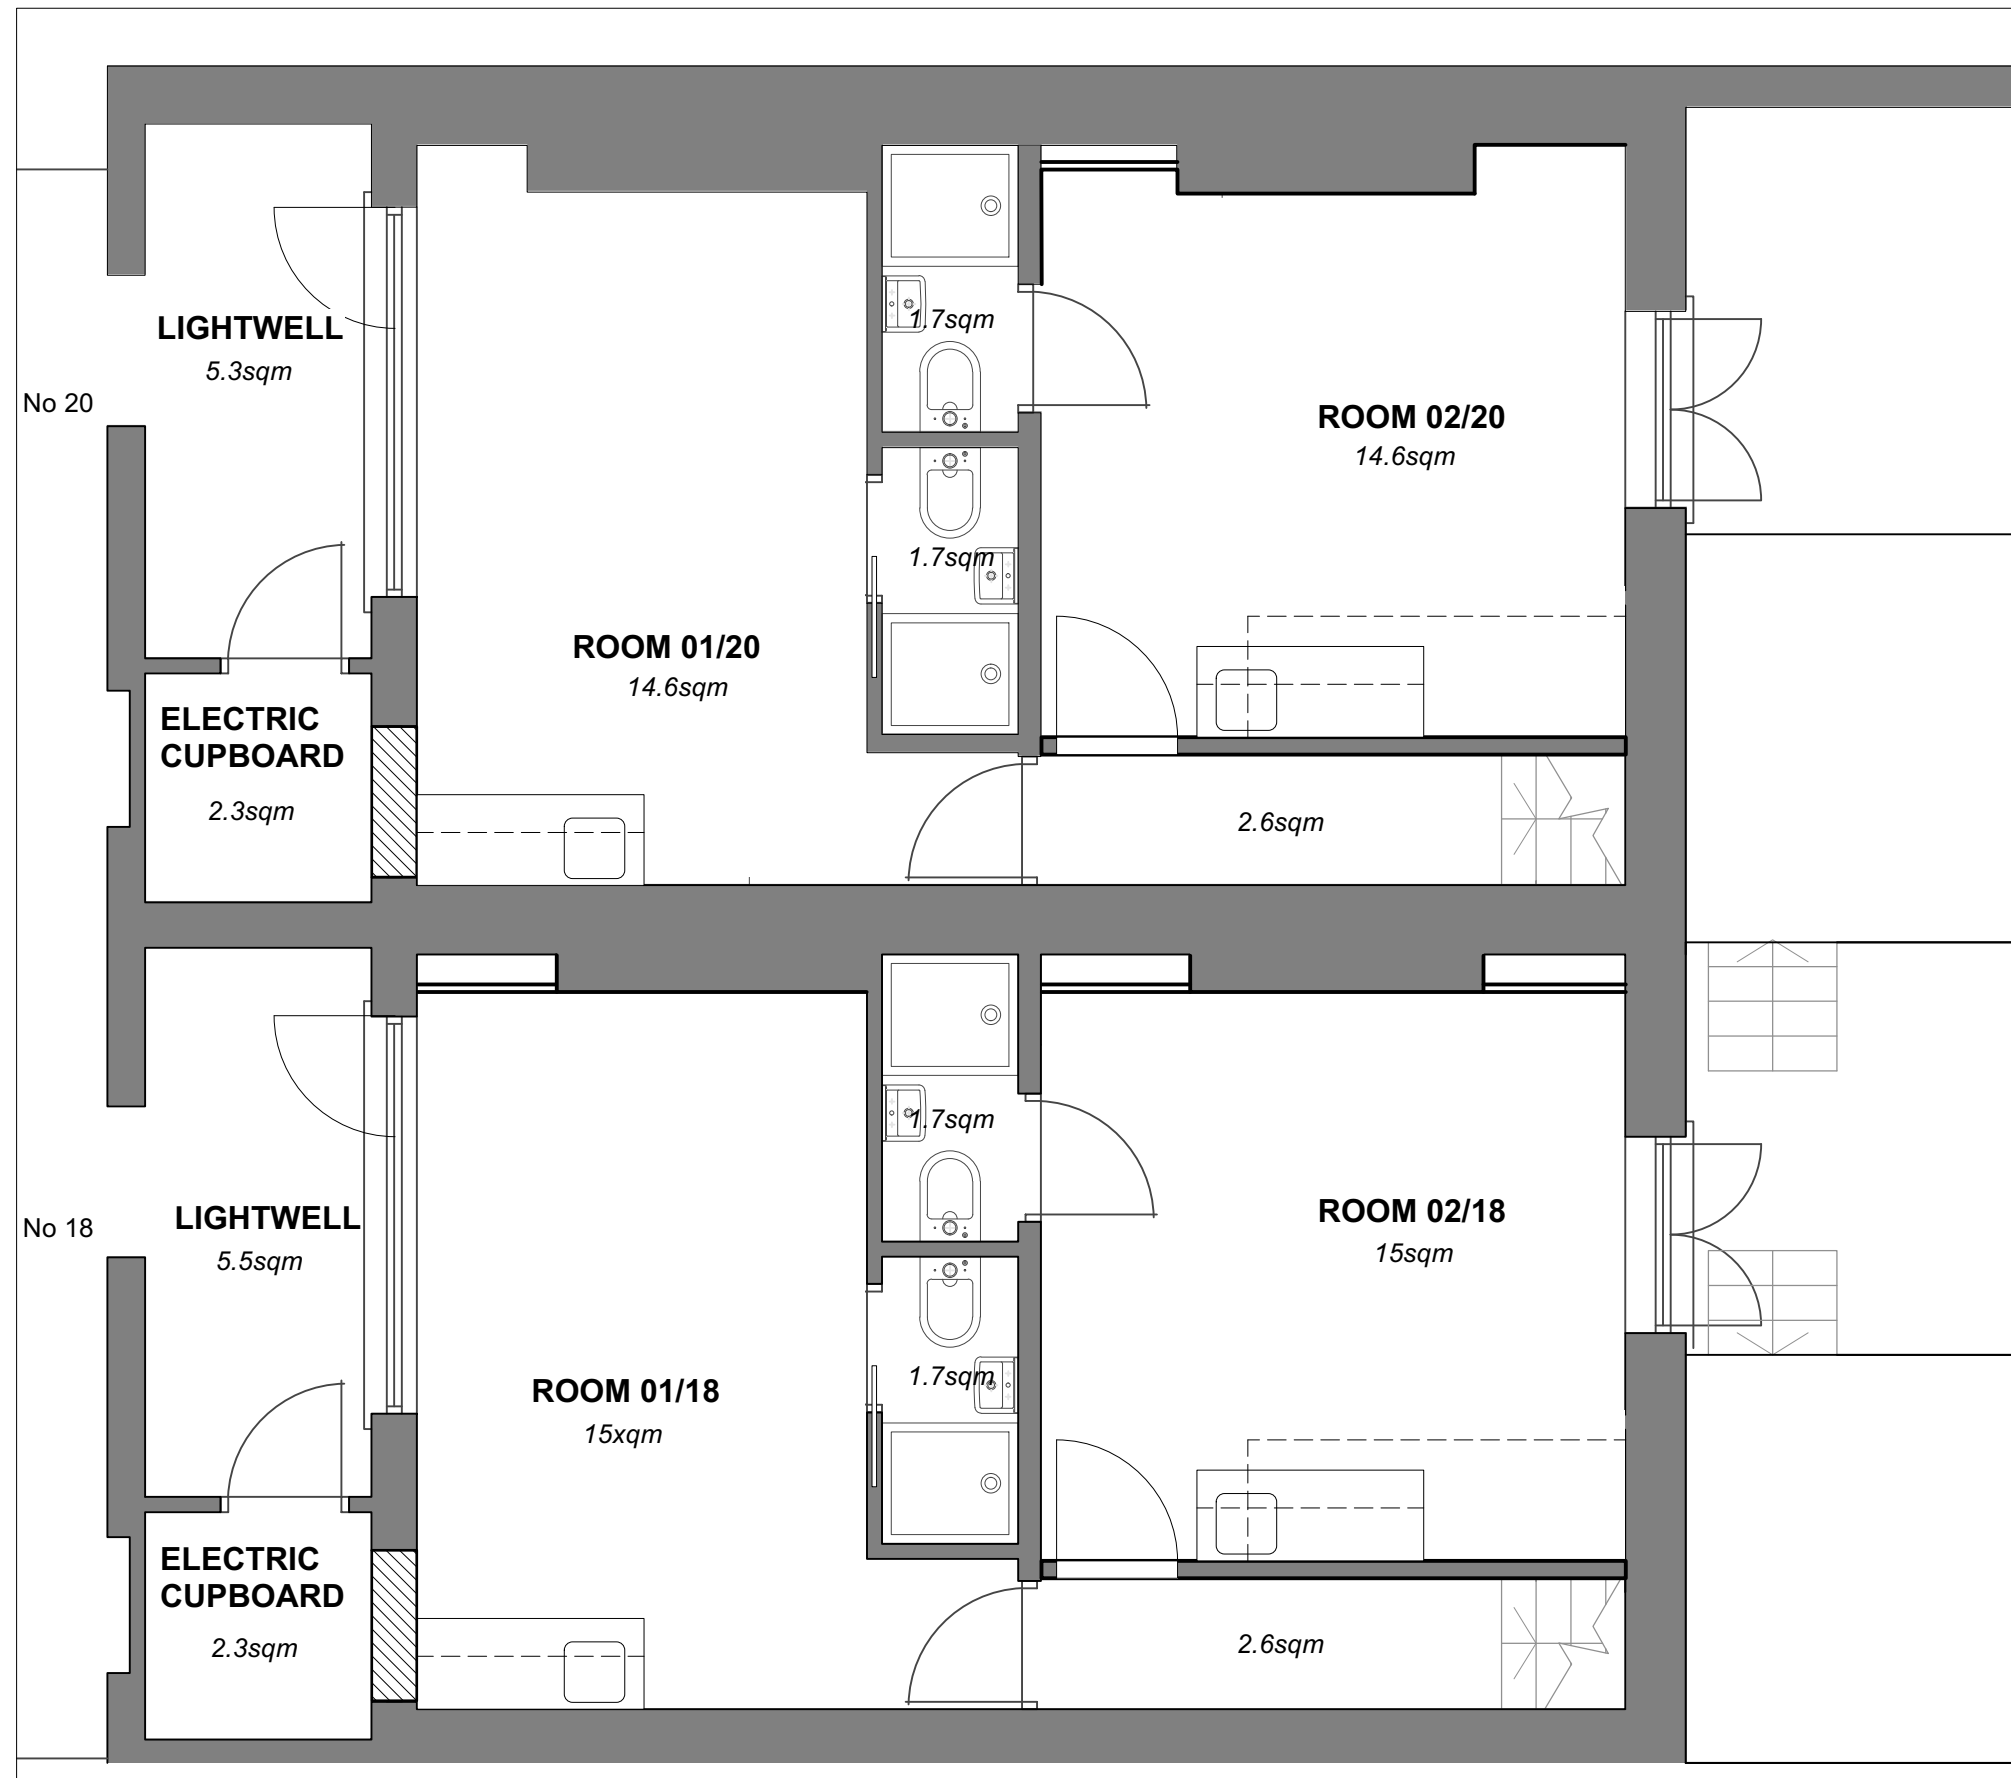

Notes

A	Added room areas
---	------------------

24/02/2025

Revisions

Kelley House
18-20 Royal College Street
NW1

Existing Basement Plan

ROGER MEARS ARCHITECTS LLP
Union Chapel, Compton Avenue London N1 2XD

rma@rmears.co.uk
www.rmears.co.uk

tel 020 7359 8222
© Roger Mears Architects LLP

Date
Sep 2024

Scale
1:50@A3

Job No.
2245


Dwg No.

	Rev
--	-----

(01)11	REV A
--------	----------

1	Existing Basement
(01)11	Scale: 1:50



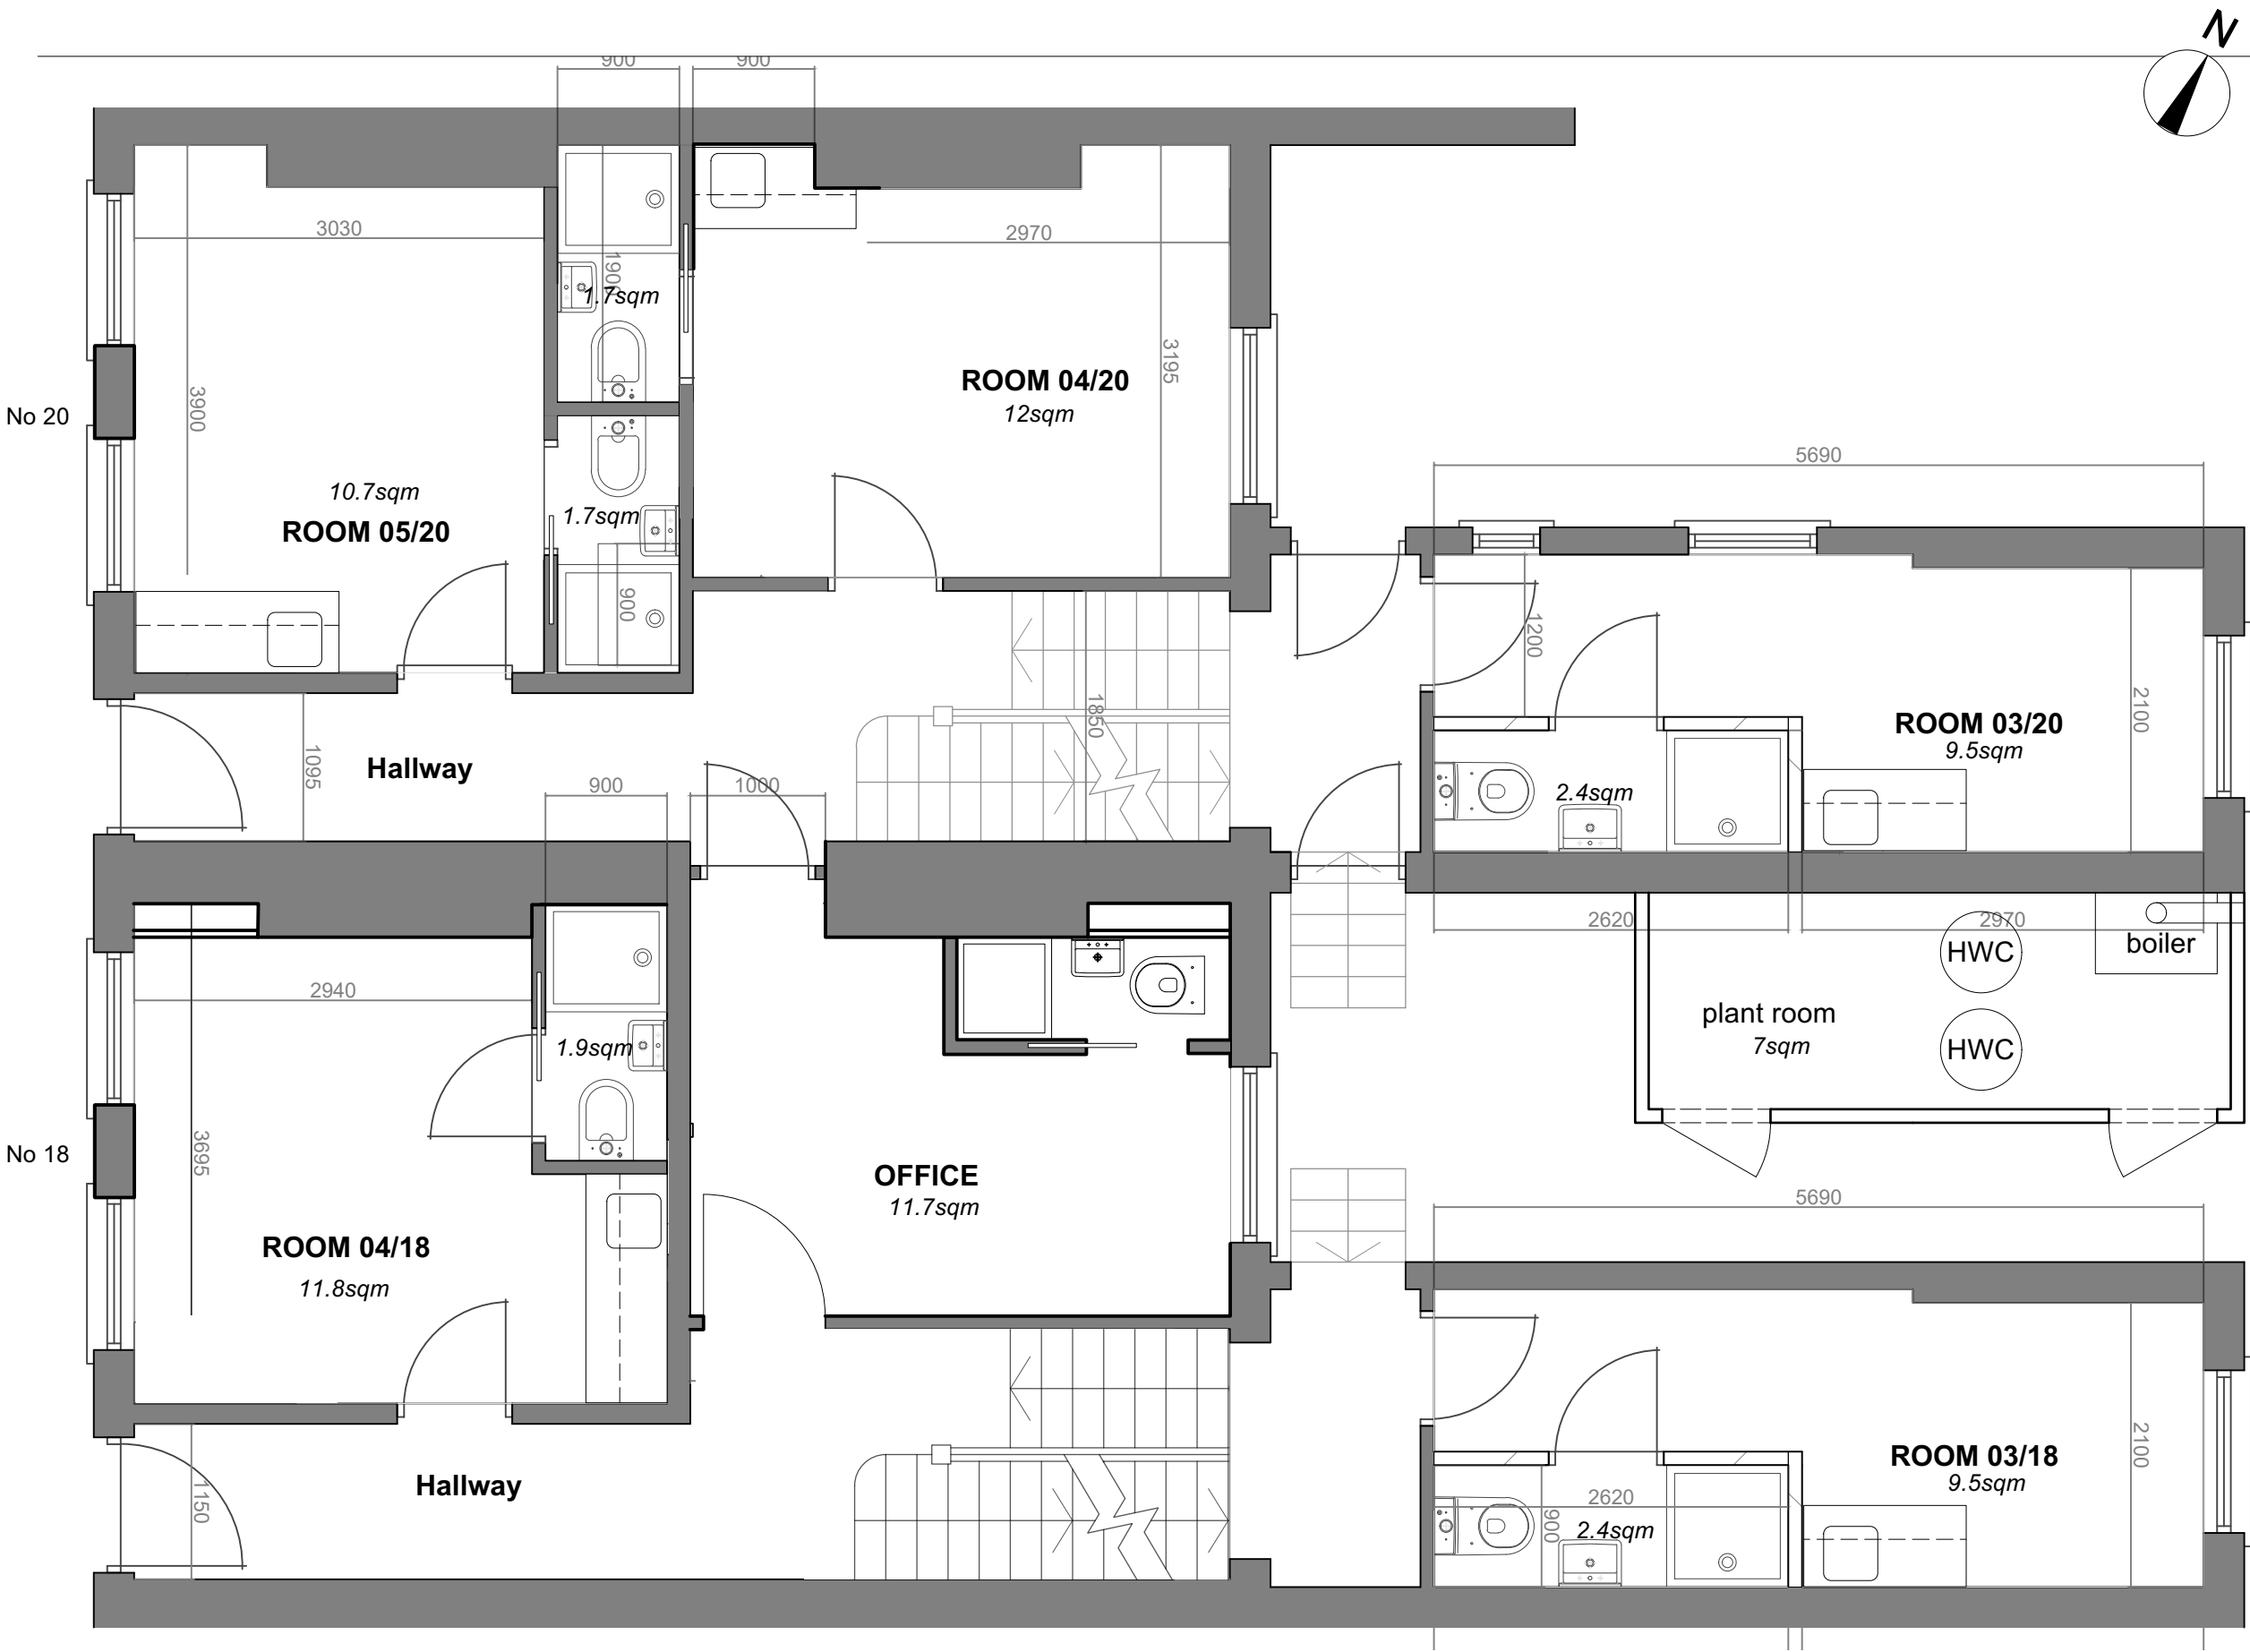

Notes

B	Added room areas	24/02/2025
A	Added plan room	08/01/2025

Revisions

Kelley House
18-20 Royal College Street
NW1

Existing Ground Floor Plan

ROGER MEARS ARCHITECTS LLP
Union Chapel, Compton Avenue London N1 2XD

rma@rmears.co.uk tel 020 7359 8222
www.rmears.co.uk © Roger Mears Architects LLP

Date Sep 2024	Scale 1:50@A3
------------------	------------------

Job No. 2245	Dwg No. (01)12	Rev B
-----------------	--------------------------	----------





No 20

No 18



Notes

B Added room areas 24/02/2025
A Added GF roofs 08/01/2025

Revisions

Kelley House
18-20 Royal College Street
NW1

Existing First Floor Plan

ROGER MEARS ARCHITECTS LLP
Union Chapel, Compton Avenue London N1 2XD

rma@rmears.co.uk tel 020 7359 8222
www.rmears.co.uk © Roger Mears Architects LLP


Date Sep 2024 Scale 1:50@A3

Job No. 2245 Dwg No. (01)13 B Rev



No 20

No 18

 

Notes

A Added room areas 24/02/2025

Revisions

Kelley House
18-20 Royal College Street
NW1


Existing Second Floor Plan

ROGER MEARS ARCHITECTS LLP
Union Chapel, Compton Avenue London N1 2XD

rma@rmears.co.uk tel 020 7359 8222
www.rmears.co.uk © Roger Mears Architects LLP

Date	Scale
Sep 2024	1:50@A3

Job No.	Dwg No.	Rev
2245	(01)14	A

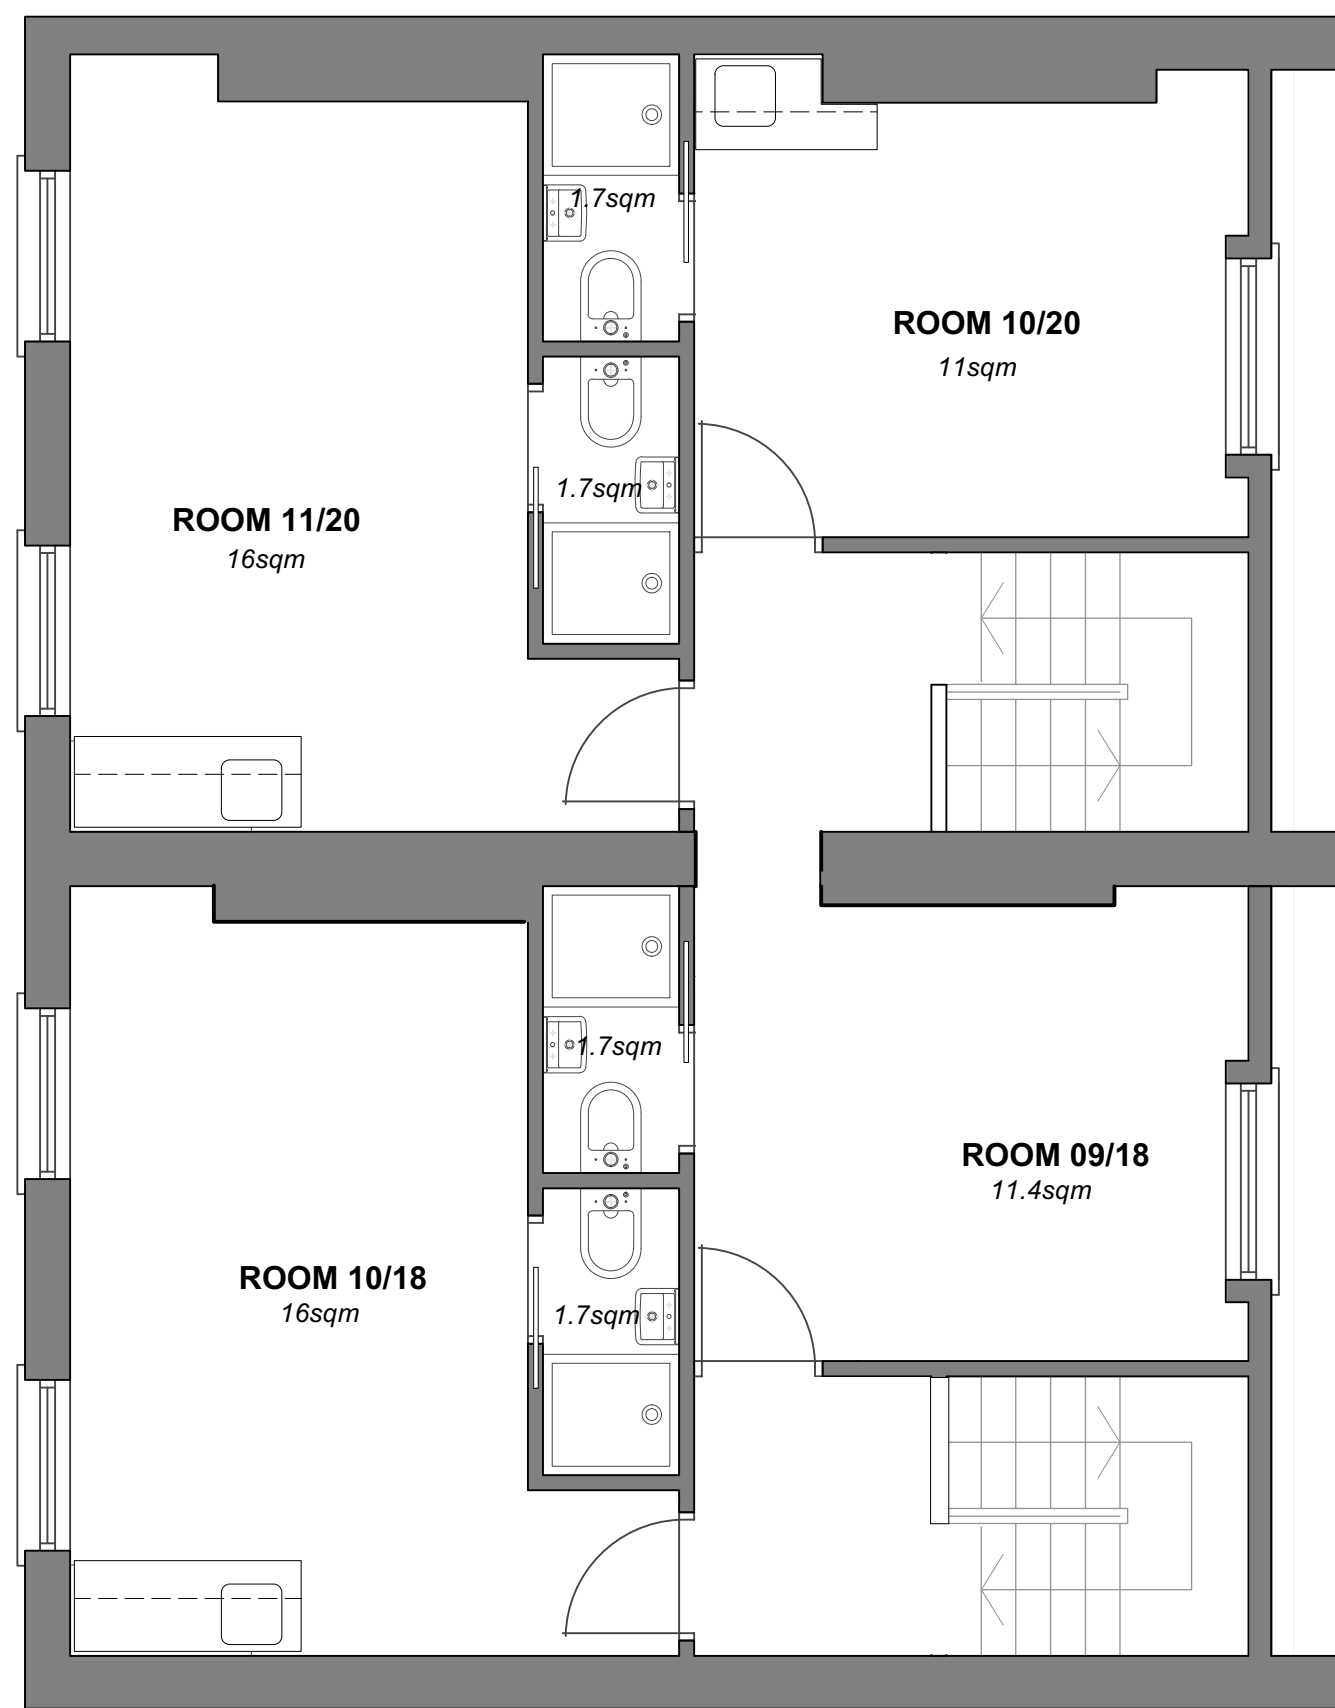

No 18

ROOM 09/18
11.4sqm

1.7sqm

Existing Third Floor

Scale: 1:50




(01)15	Rev A
--------	----------

(01)15 Rev A



1 Existing South/West Front Elevation
(01)16 Scale: 1:100

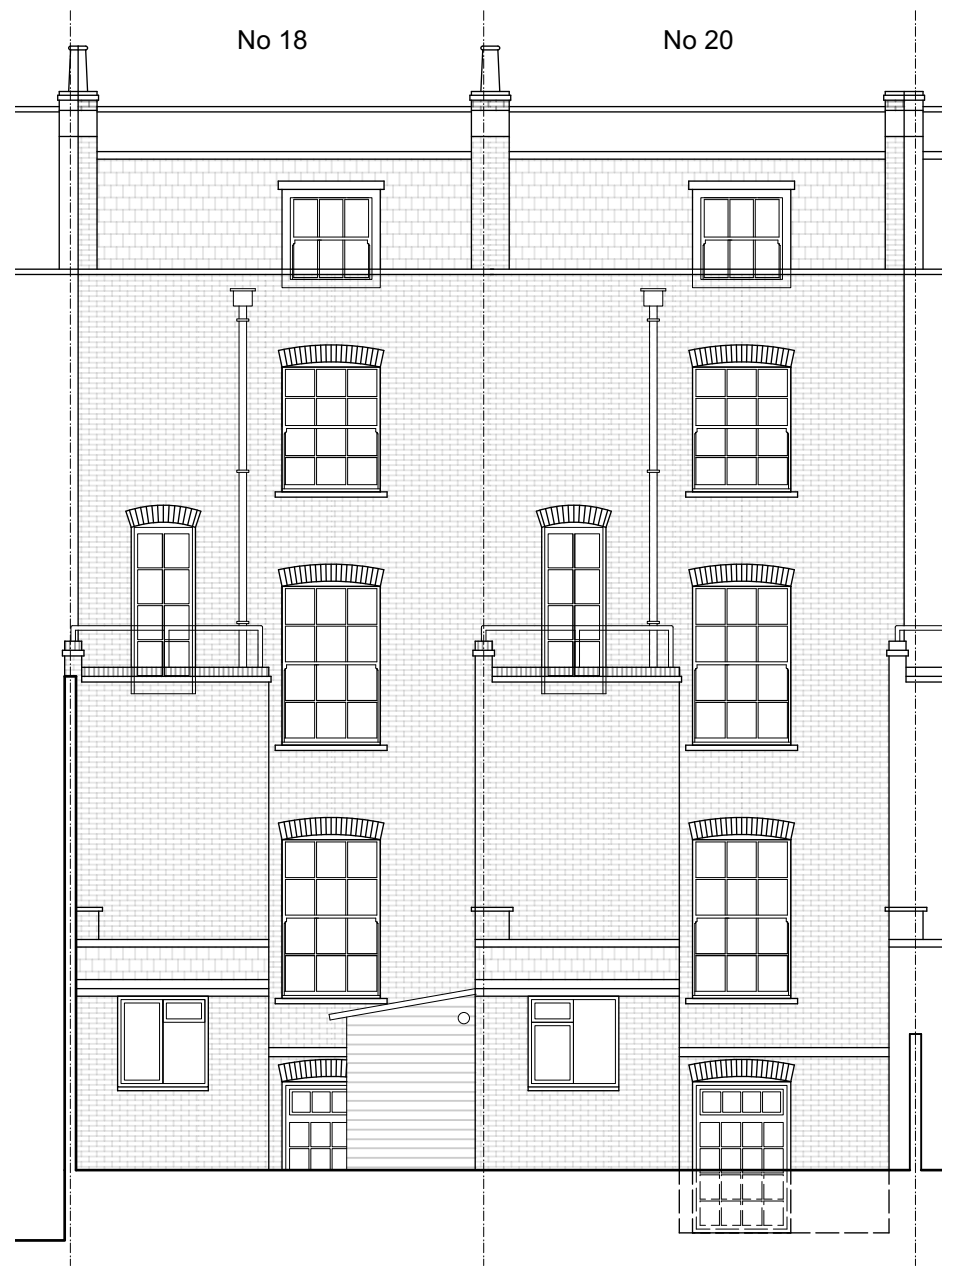

2 Existing North/East Elevation
(01)16 Scale: 1:100



Notes

Revisions

Kelley House
18-20 Royal College Street
NW1


Existing Elevations

ROGER MEARS ARCHITECTS LLP
Union Chapel, Compton Avenue London N1 2XD

rma@rmears.co.uk tel 020 7359 8222
www.rmears.co.uk © Roger Mears Architects LLP

Date Sep 2024	Scale 1:100@A3
------------------	-------------------


Job No. 2245	Dwg No. (01)16	Rev
-----------------	-------------------	-----

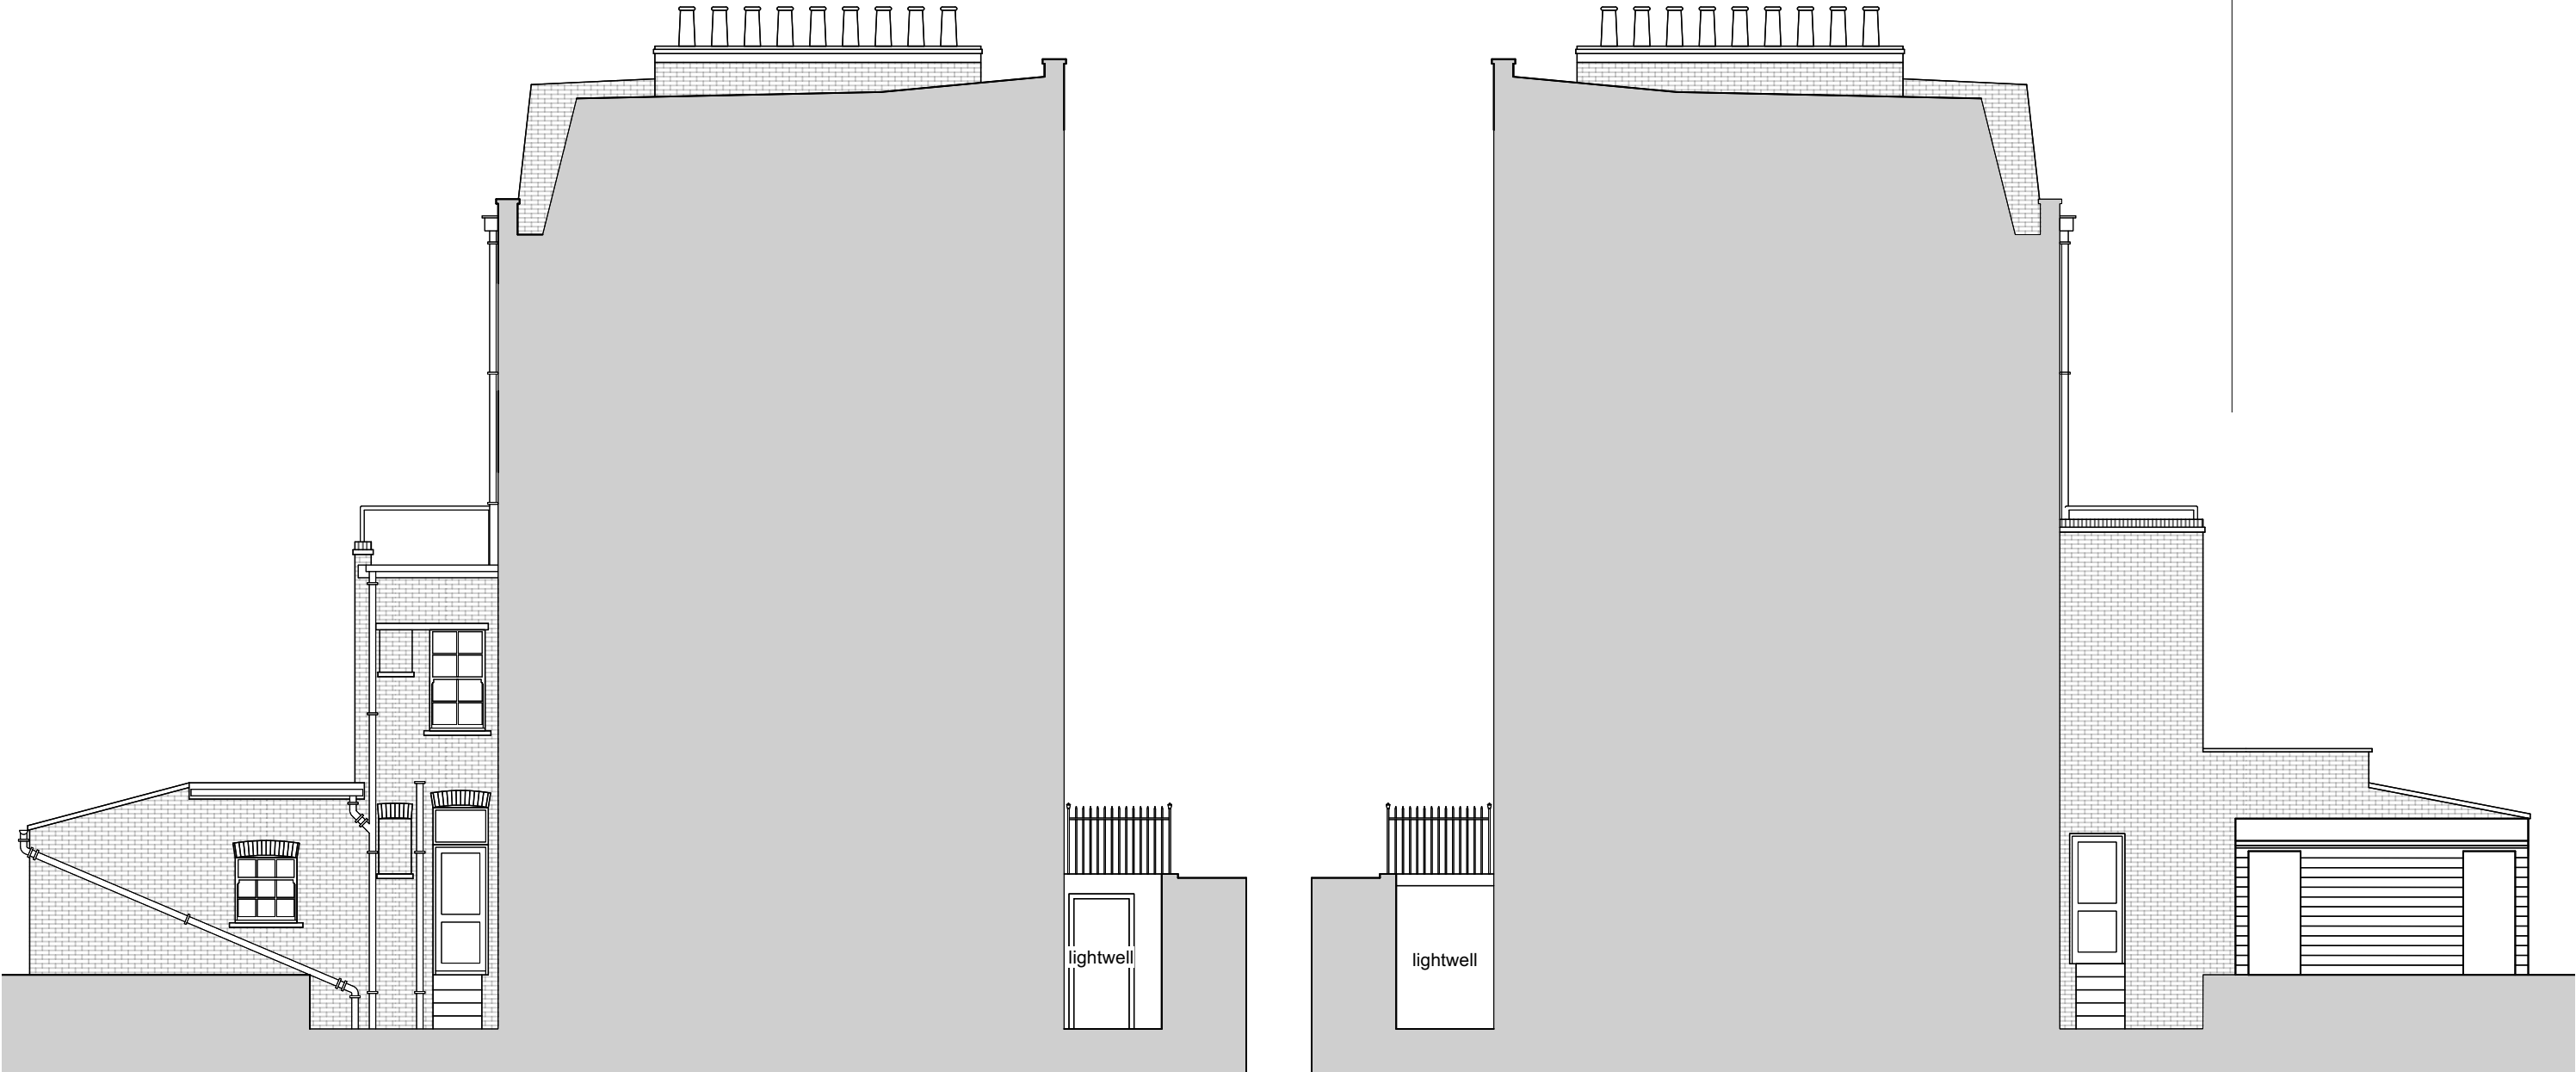

Notes

1 Existing South East Elevation
(01)17 Scale: 1:100

2 Existing North West Elevation
(01)17 Scale: 1:100

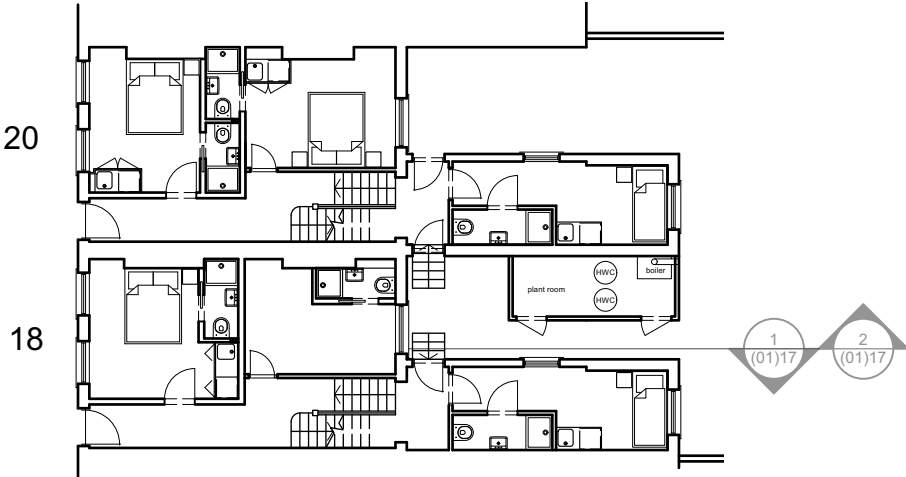

Key to sections

0 1 2 3 4 5 M

Revisions

Kelley House
18-20 Royal College Street
NW1


Existing Side Elevations no18
No18

ROGER MEARS ARCHITECTS LLP
Union Chapel, Compton Avenue London N1 2XD

rma@rmears.co.uk tel 020 7359 8222
www.rmears.co.uk © Roger Mears Architects LLP


Date Sep 2024 Scale 1:100@A3

Job No. 2245 Dwg No. (01)17 Rev

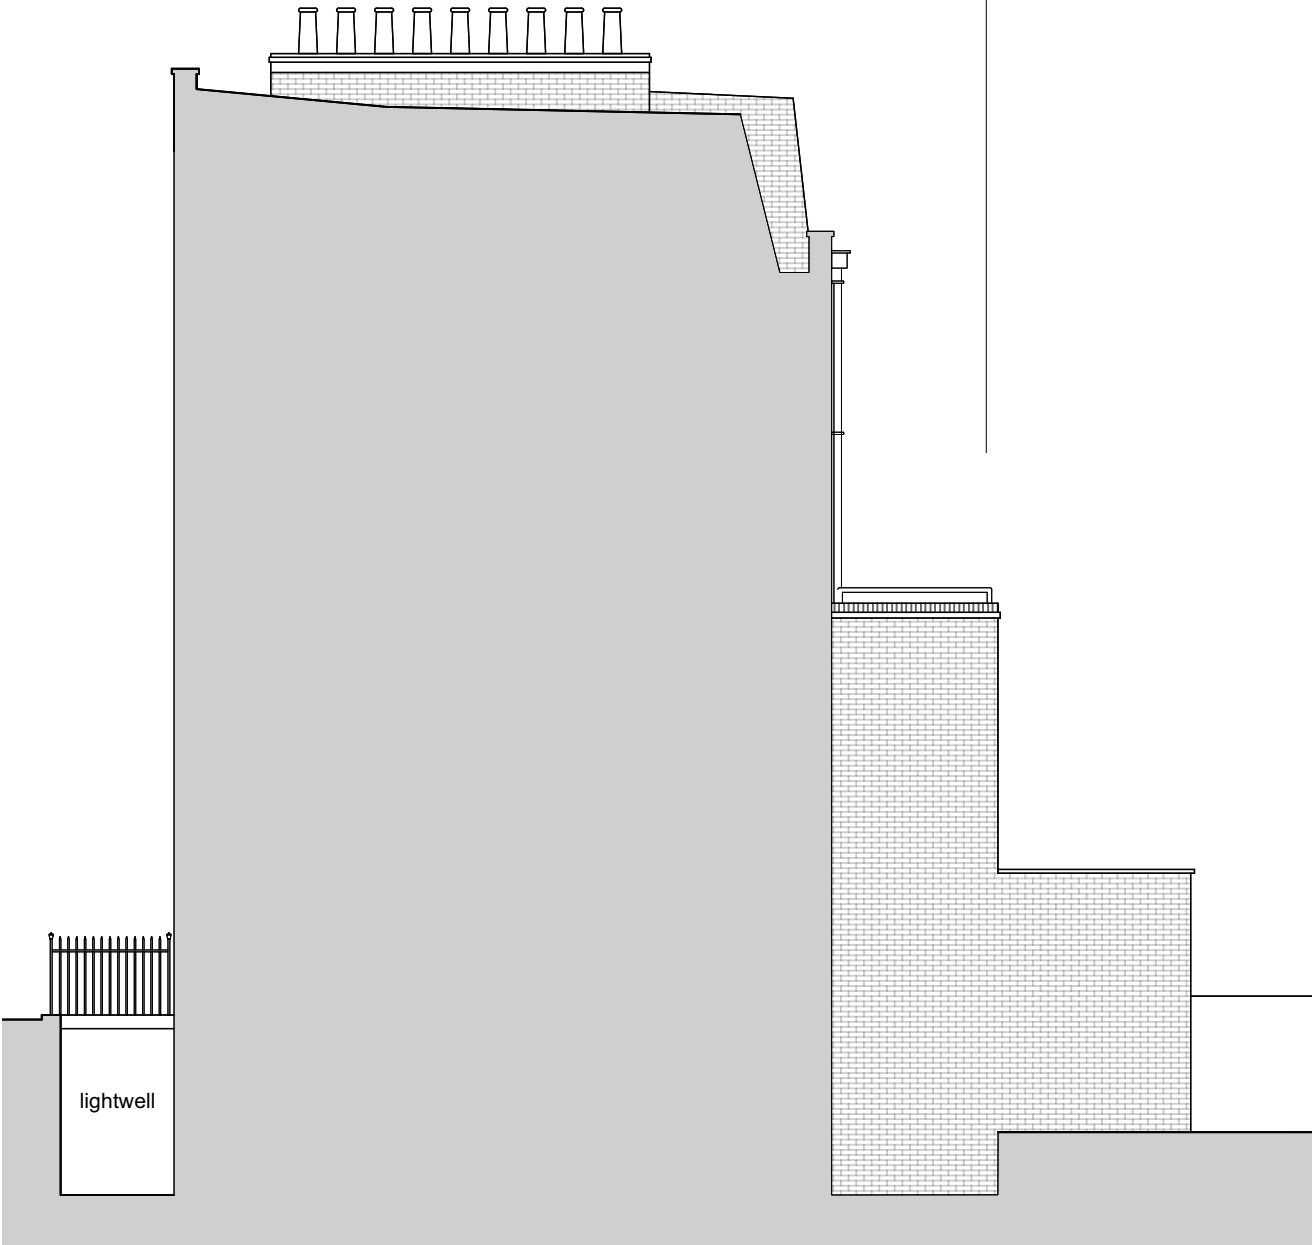

1 Existing South East Elevation
(01)18 Scale: 1:100

2 Existing North West Elevation
(01)18 Scale: 1:100

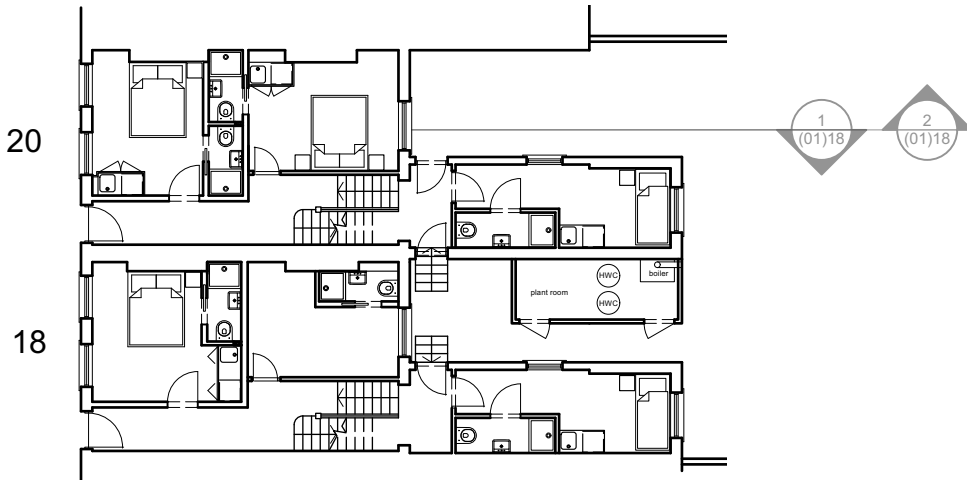

Key to sections

0 1 2 3 4 5 M

Notes

Revisions

Kelley House
18-20 Royal College Street
NW1

Existing Side Elevations no20
No20

ROGER MEARS ARCHITECTS LLP
Union Chapel, Compton Avenue London N1 2XD

rma@rmears.co.uk
www.rmears.co.uk

tel 020 7359 8222
© Roger Mears Architects LLP

Date
Sep 2024

Scale
1:100@A3

Job No.
2245

Dwg No.


Rev

(01)18



1 Existing Section A-A (no18)
(01)19 Scale: 1:100

2 Existing Section B-B (no20)
(01)19 Scale: 1:100

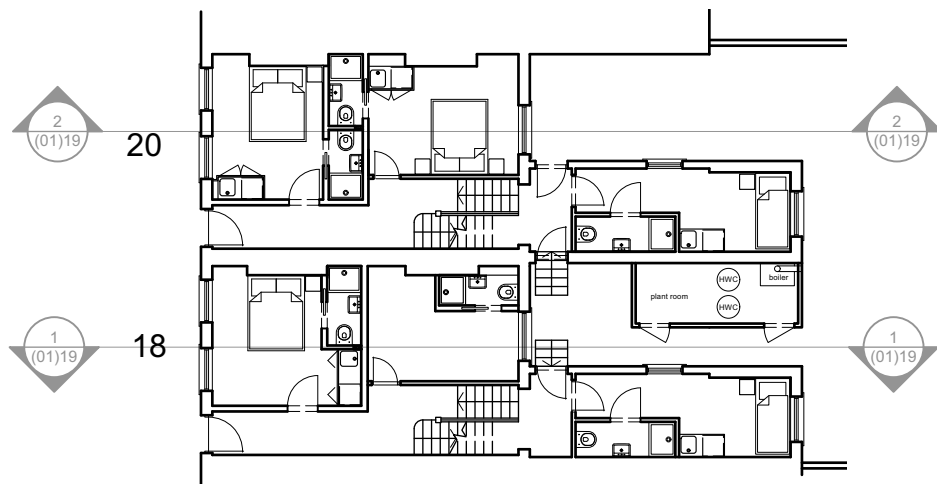

Key to sections



Notes

Revisions

Kelley House
18-20 Royal College Street
NW1

Existing Sections AA & B-B



ROGER MEARS ARCHITECTS LLP
Union Chapel, Compton Avenue London N1 2XD

rma@rmears.co.uk
www.rmears.co.uk

tel 020 7359 8222
© Roger Mears Architects LLP


Date Sep 2024	Scale 1:100@A3	
Job No. 2245	Dwg No. (01)19	Rev

Notes

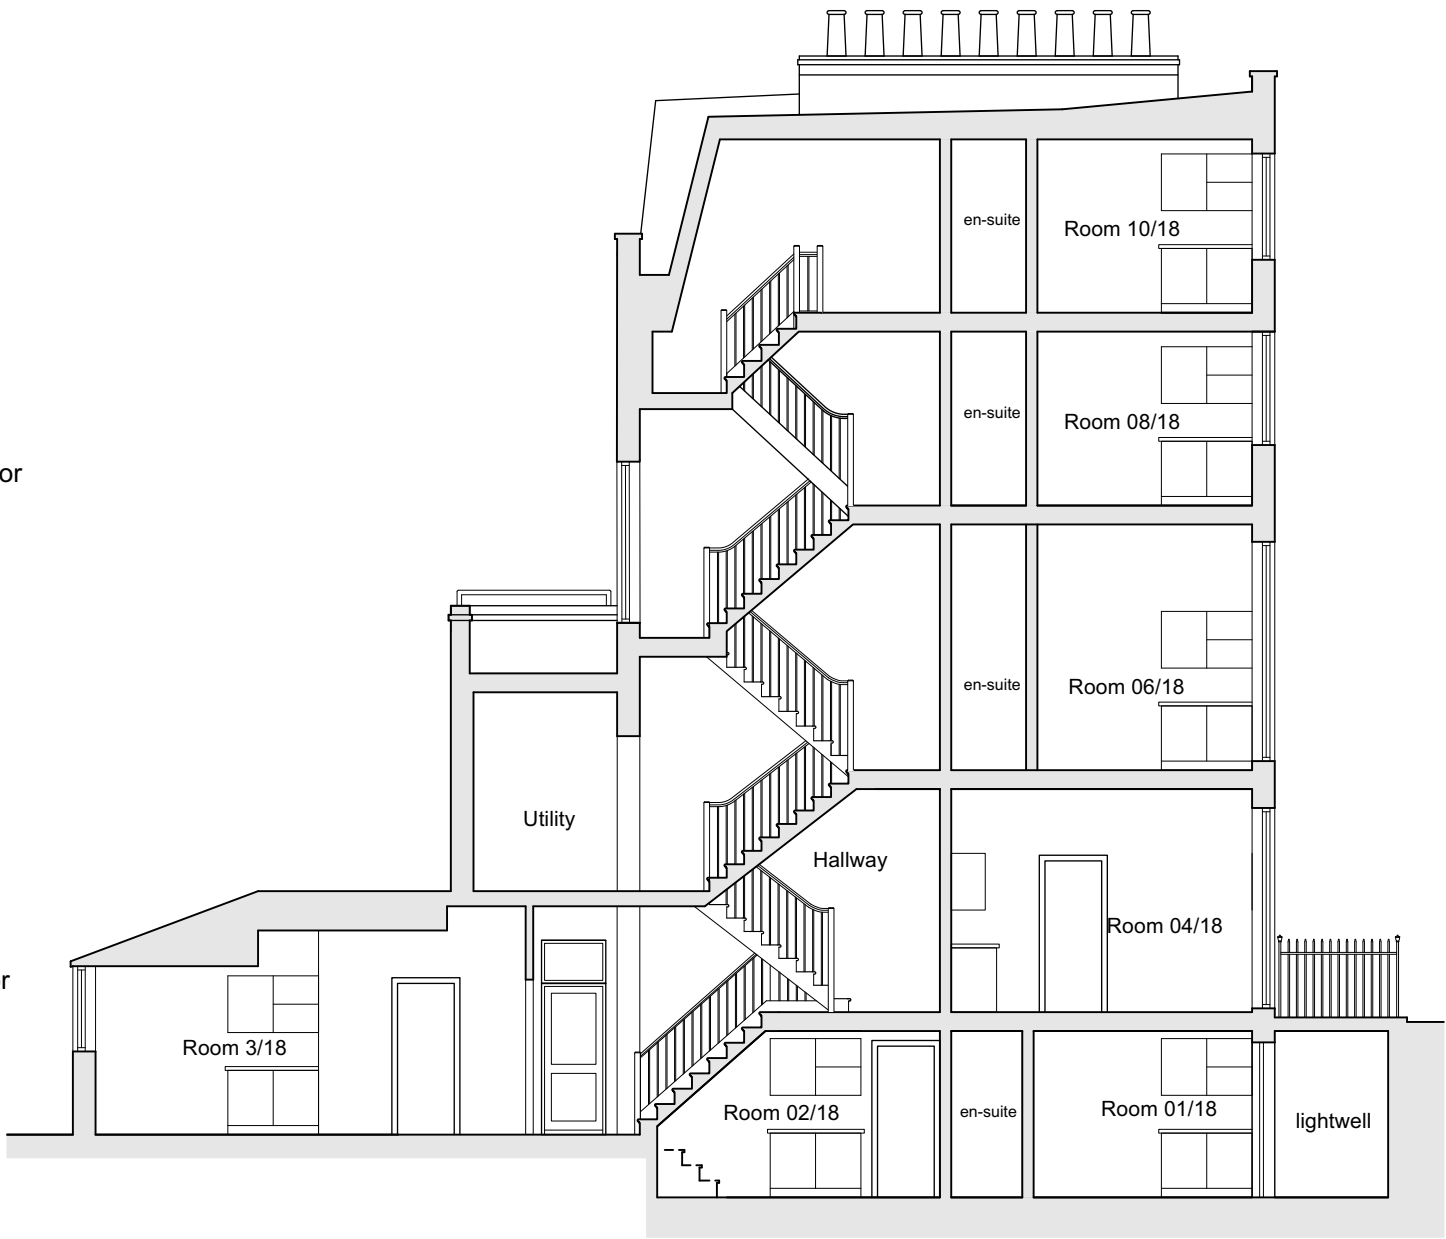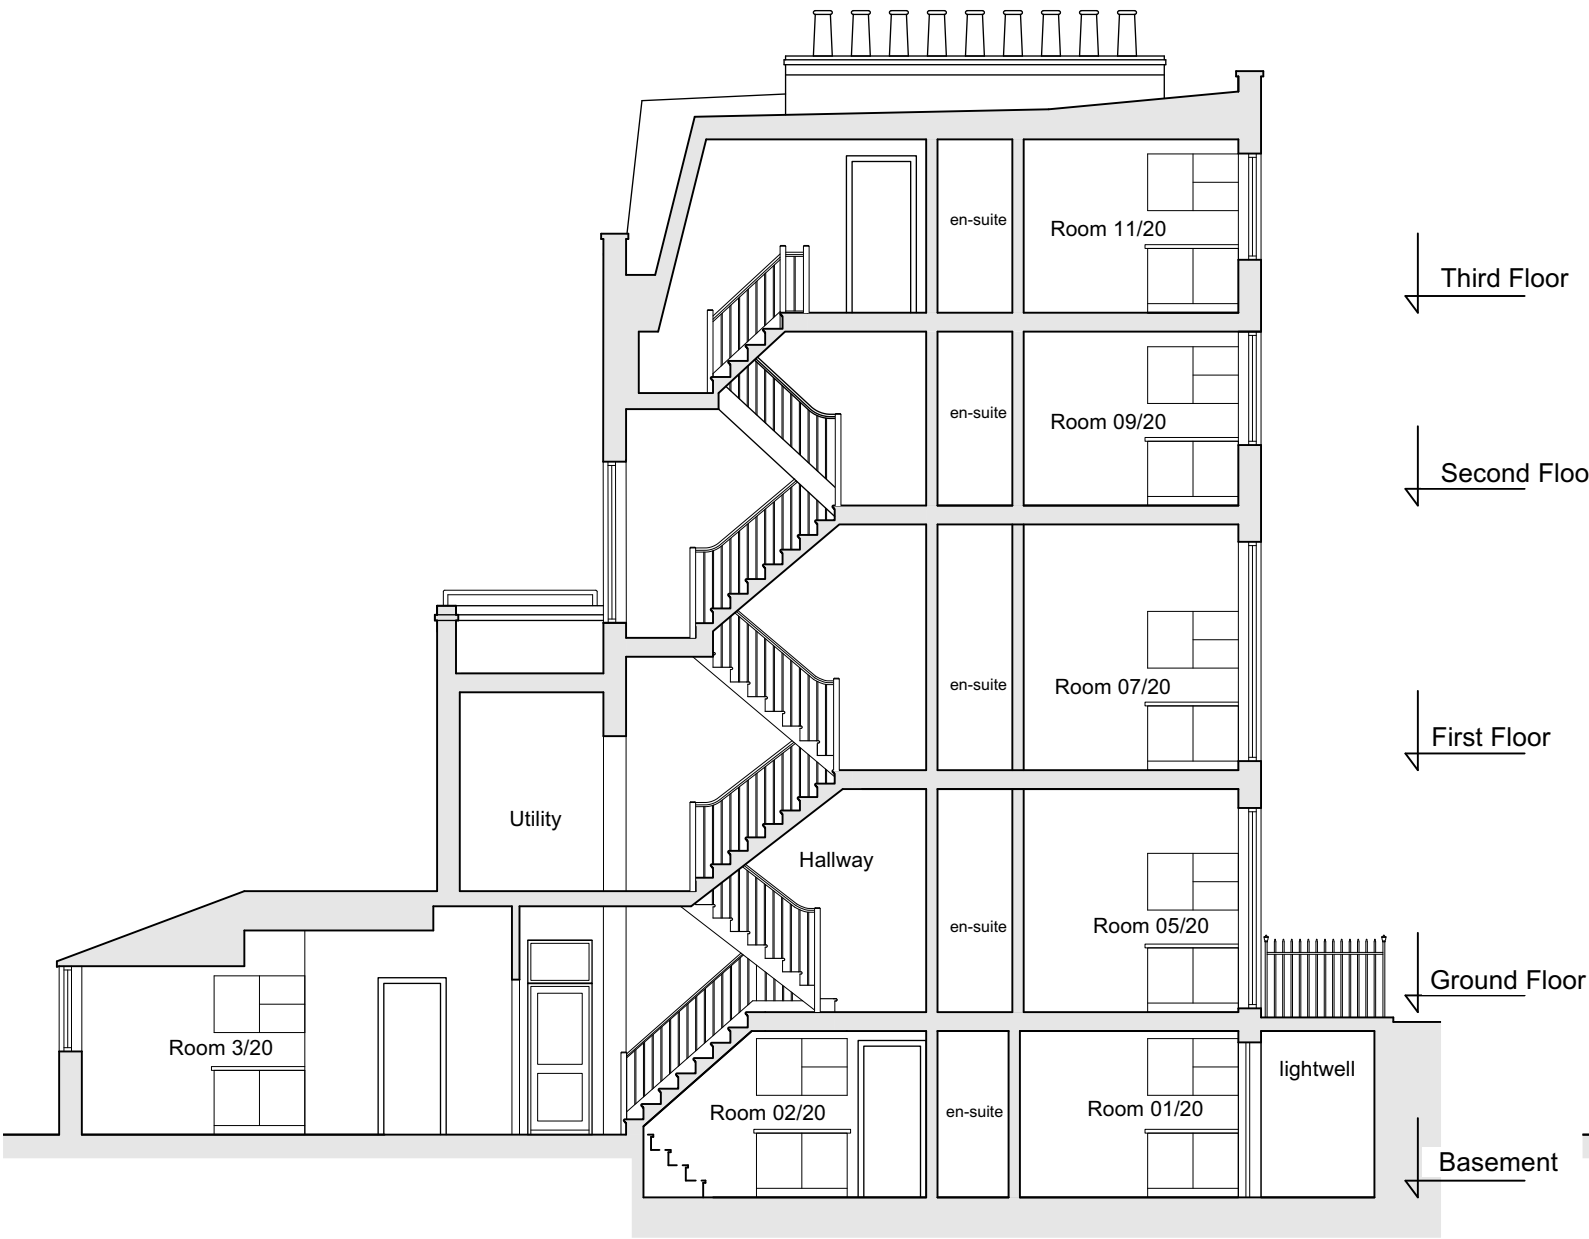

1 Existing Section C-C (no20)
(01)20 Scale: 1:100

2 Existing Section D-D (no18)
(01)20 Scale: 1:100

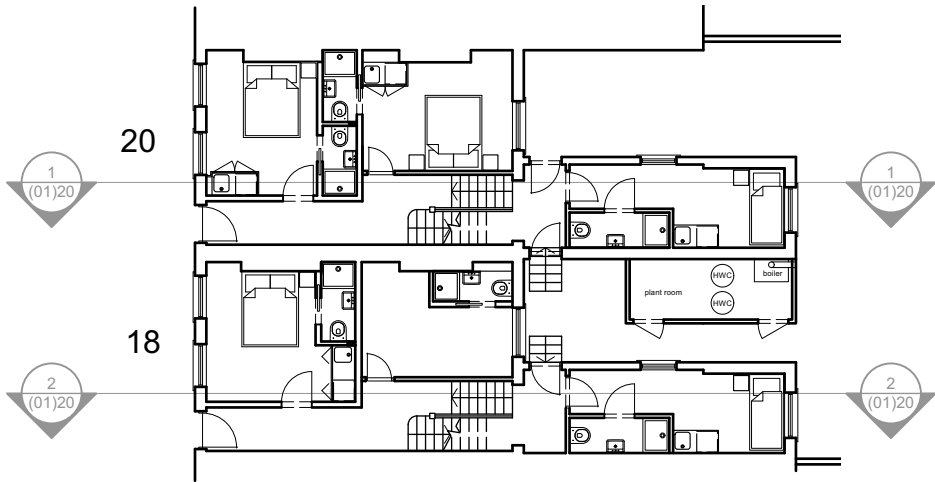

Key to sections



Revisions

Kelley House
18-20 Royal College Street
NW1

Existing Sections C-C & D-D

ROGER MEARS ARCHITECTS LLP
Union Chapel, Compton Avenue London N1 2XD

rma@rmears.co.uk tel 020 7359 8222
www.rmears.co.uk © Roger Mears Architects LLP

Date Sep 2024 Scale 1:100@A3

Job No. 2245 Dwg No. (01)20 Rev