




- Legend**
- Ceiling removed
 - Ceiling intact
 - Cupboard removed

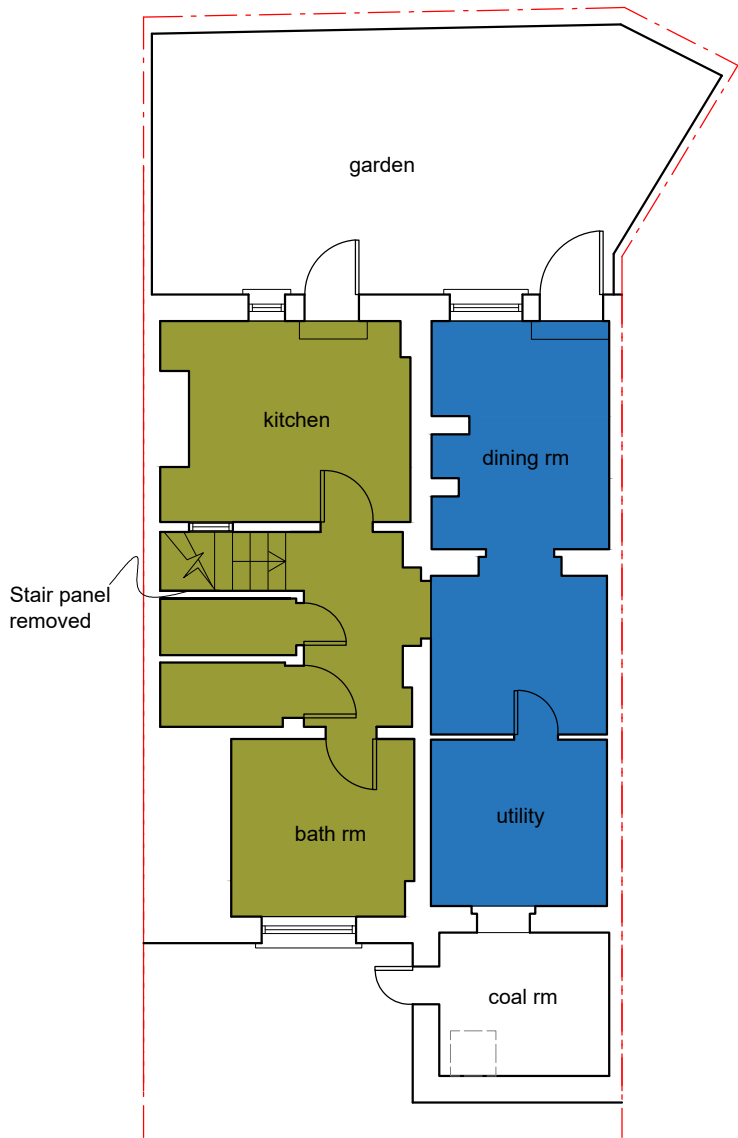


Lower Ground Floor Plan

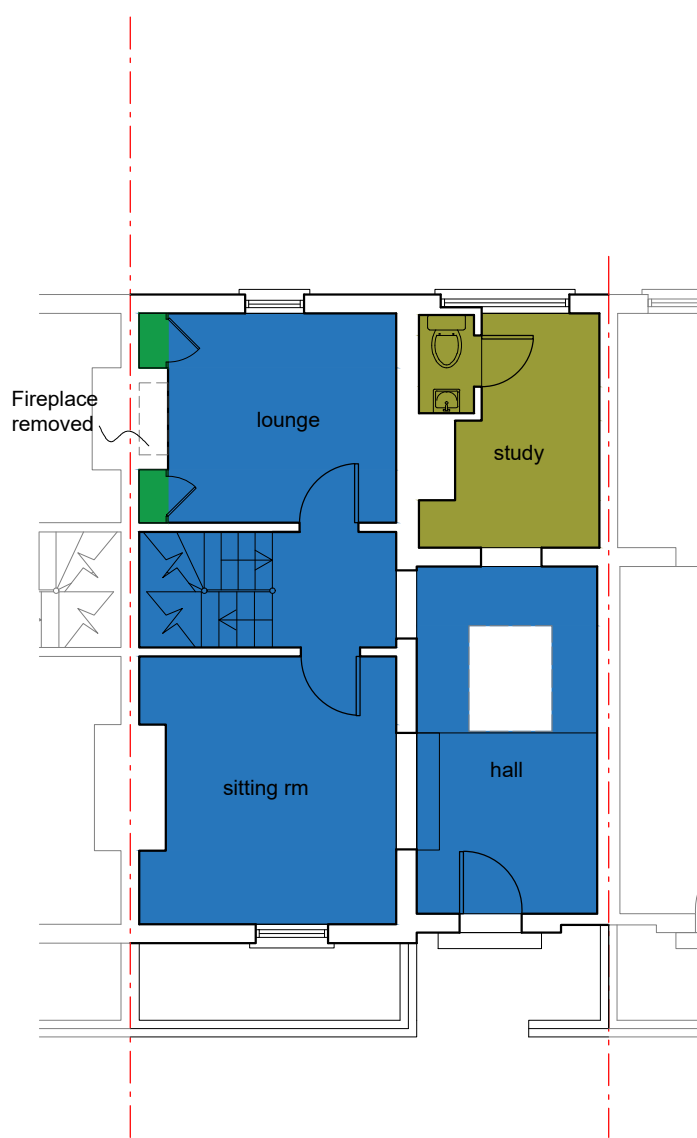

Ground Floor Plan

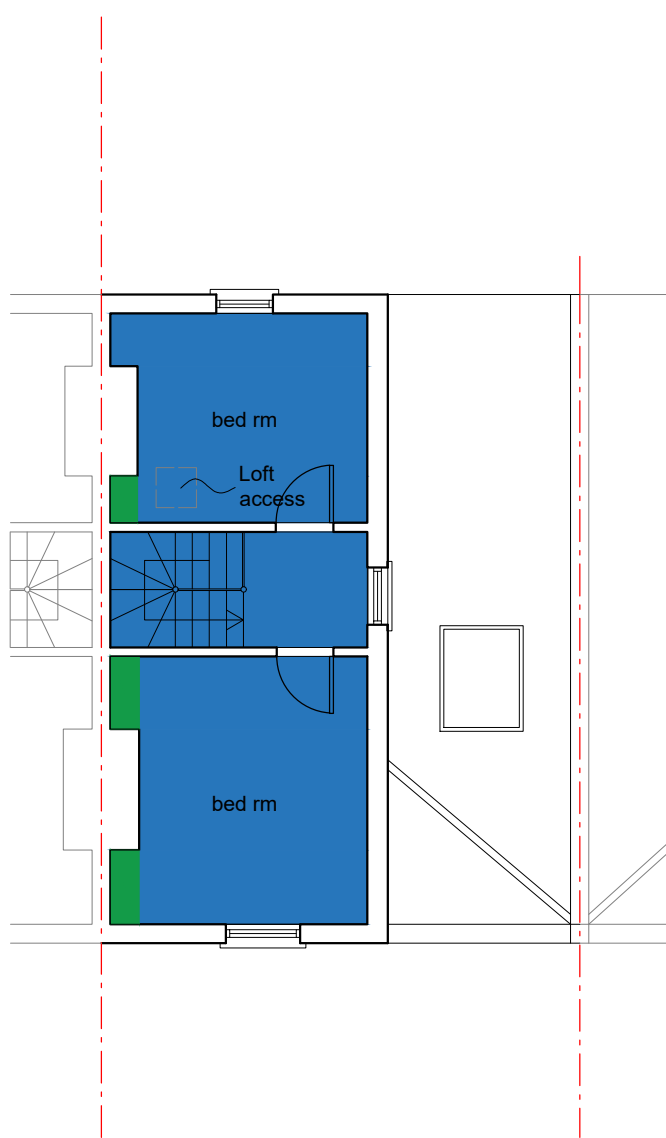


First Floor Plan

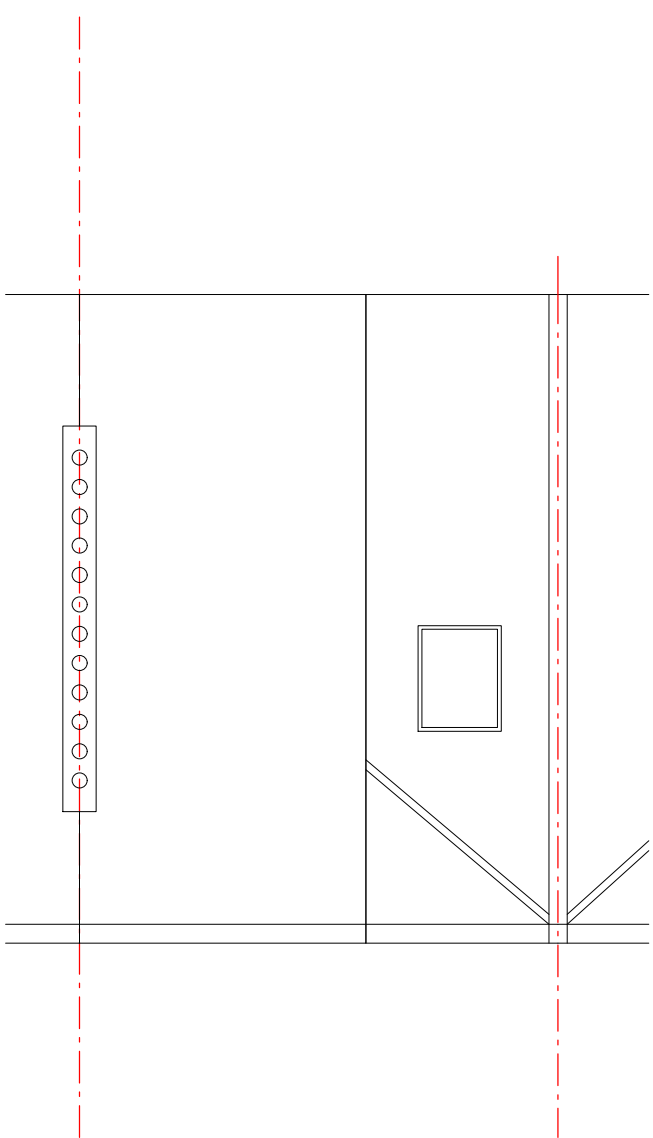

Roof Plan

EXISTING FLOOR PLANS

5 Jeffreys Street, London NW1 9PS

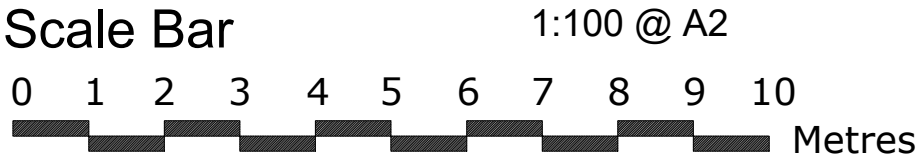

THE GILLETT MACLEOD PARTNERSHIP
Chartered Architects & Town Planning Consultants
1 High Road Old Eastcote Pinner Middlesex HA5 2EW tel. 0208 868 1333

Drg. No. 24/3662/02
Scale 1:100
Date 14/02/25
Drawn by KH

REVISION	
©	drawer