




South Elevation (Front)

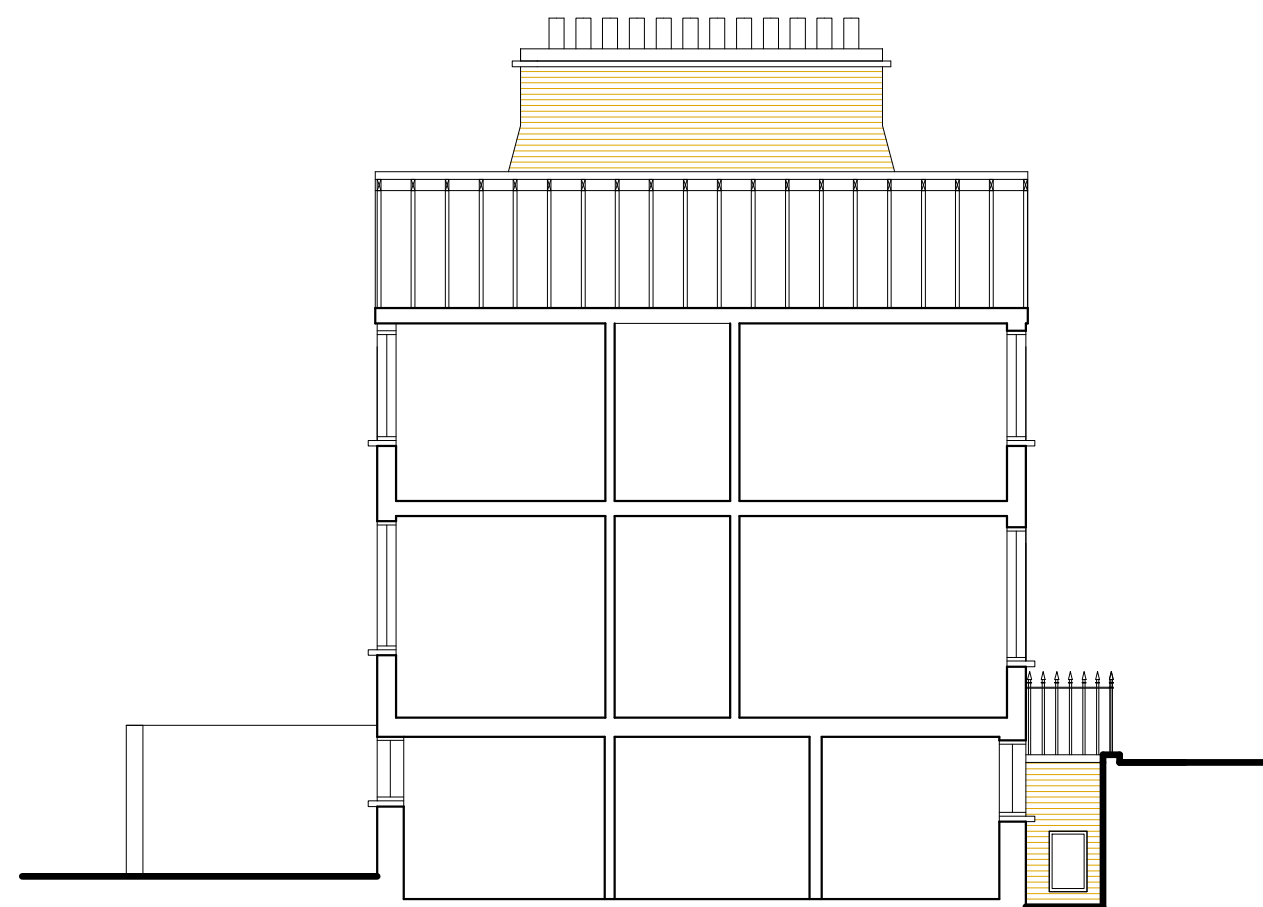

East Elevation (Side)



West Elevation (Side)

PROPOSED ELEVATIONS

5 Jeffreys Street, London NW1 9PS

Scale Bar 1:100 @ A2
0 1 2 3 4 5 6 7 8 9 10 Metres



THE GILLETT MACLEOD PARTNERSHIP
Chartered Architects & Town Planning Consultants
1 High Road Old Eastcote Pinner Middlesex HA5 2EW tel. 0208 868 1333

Drg. No. 24/3662/05
Scale 1:100
Date 14/02/25
Drawn by KH

REVISION

© drawer