
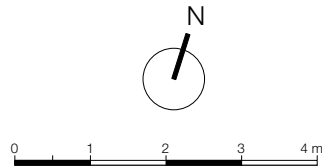


Notes: Do Not Scale
Check all dimensions on site
© Dunthorne Parker Architects

KEY

Party Wall Line

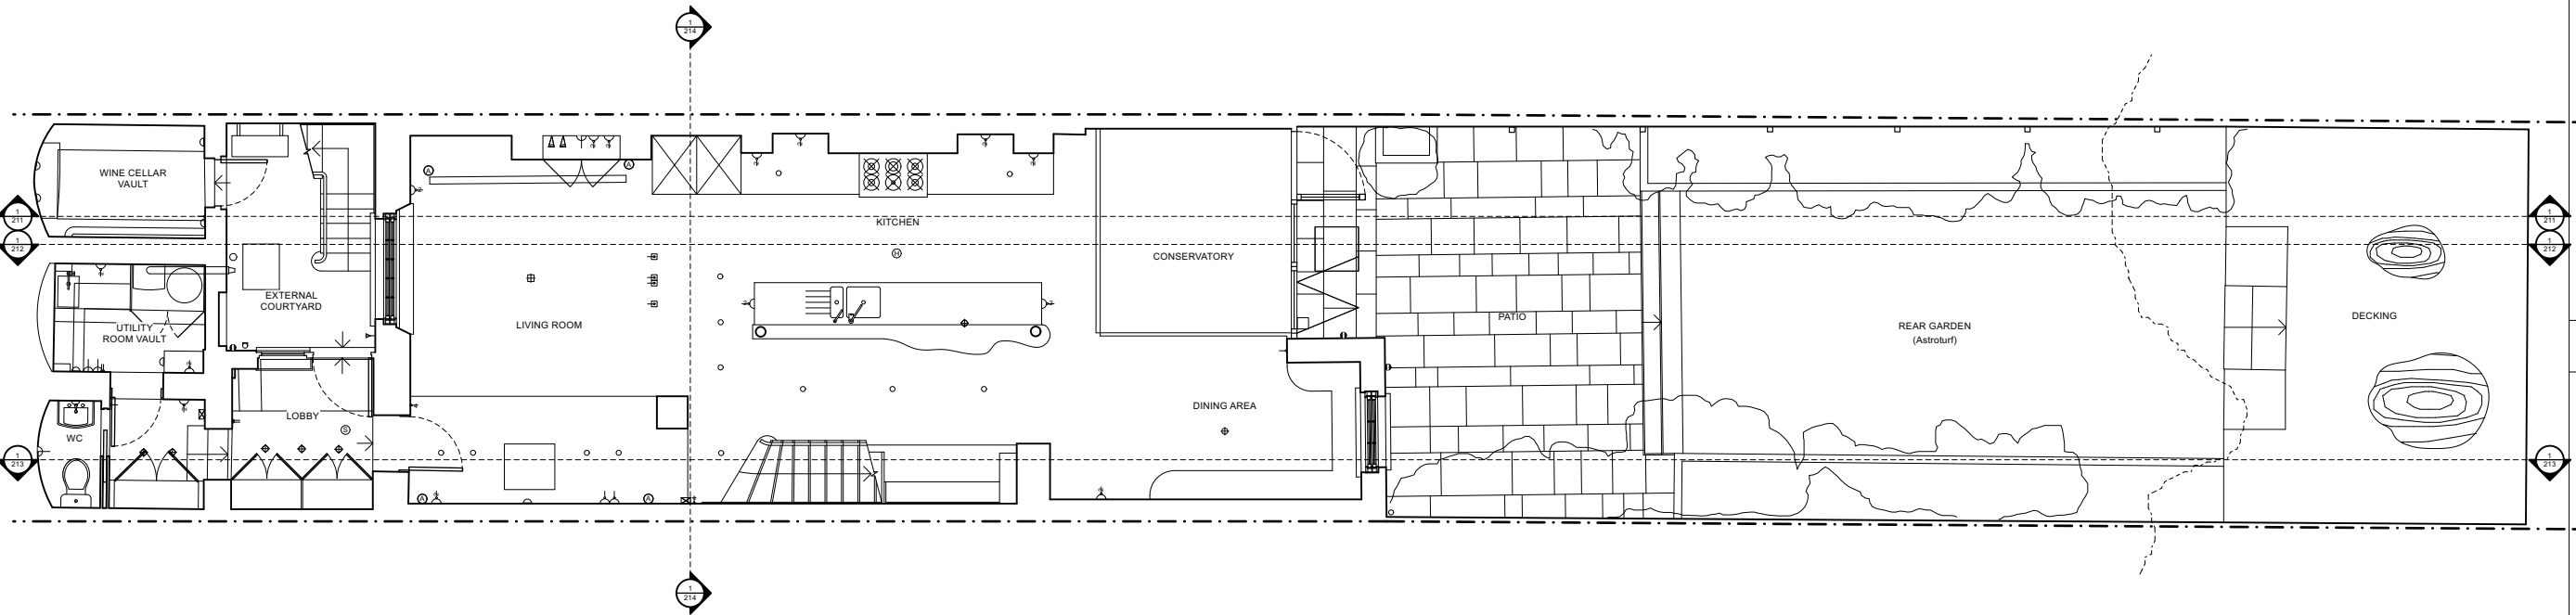

PLANNING

No	Date	By	Revision
----	------	----	----------

Project
10 Regents Park Terrace, NW1 7EE

Drawing
Existing Lower Ground Floor Plan

Job
1487

Dwg No.
201

Scale @ A3
1:100

By
TK

First Issue
09/05/25



Dunthorne Parker Architects

Call us 0207 258 0411
Email contact@dunthorneparker.co.uk
Look www.dunthorneparkerarchitects.co.uk
Find us Suite 61-62 | The Hop Exchange |
24 Southwark Street | London | SE1 1TY