


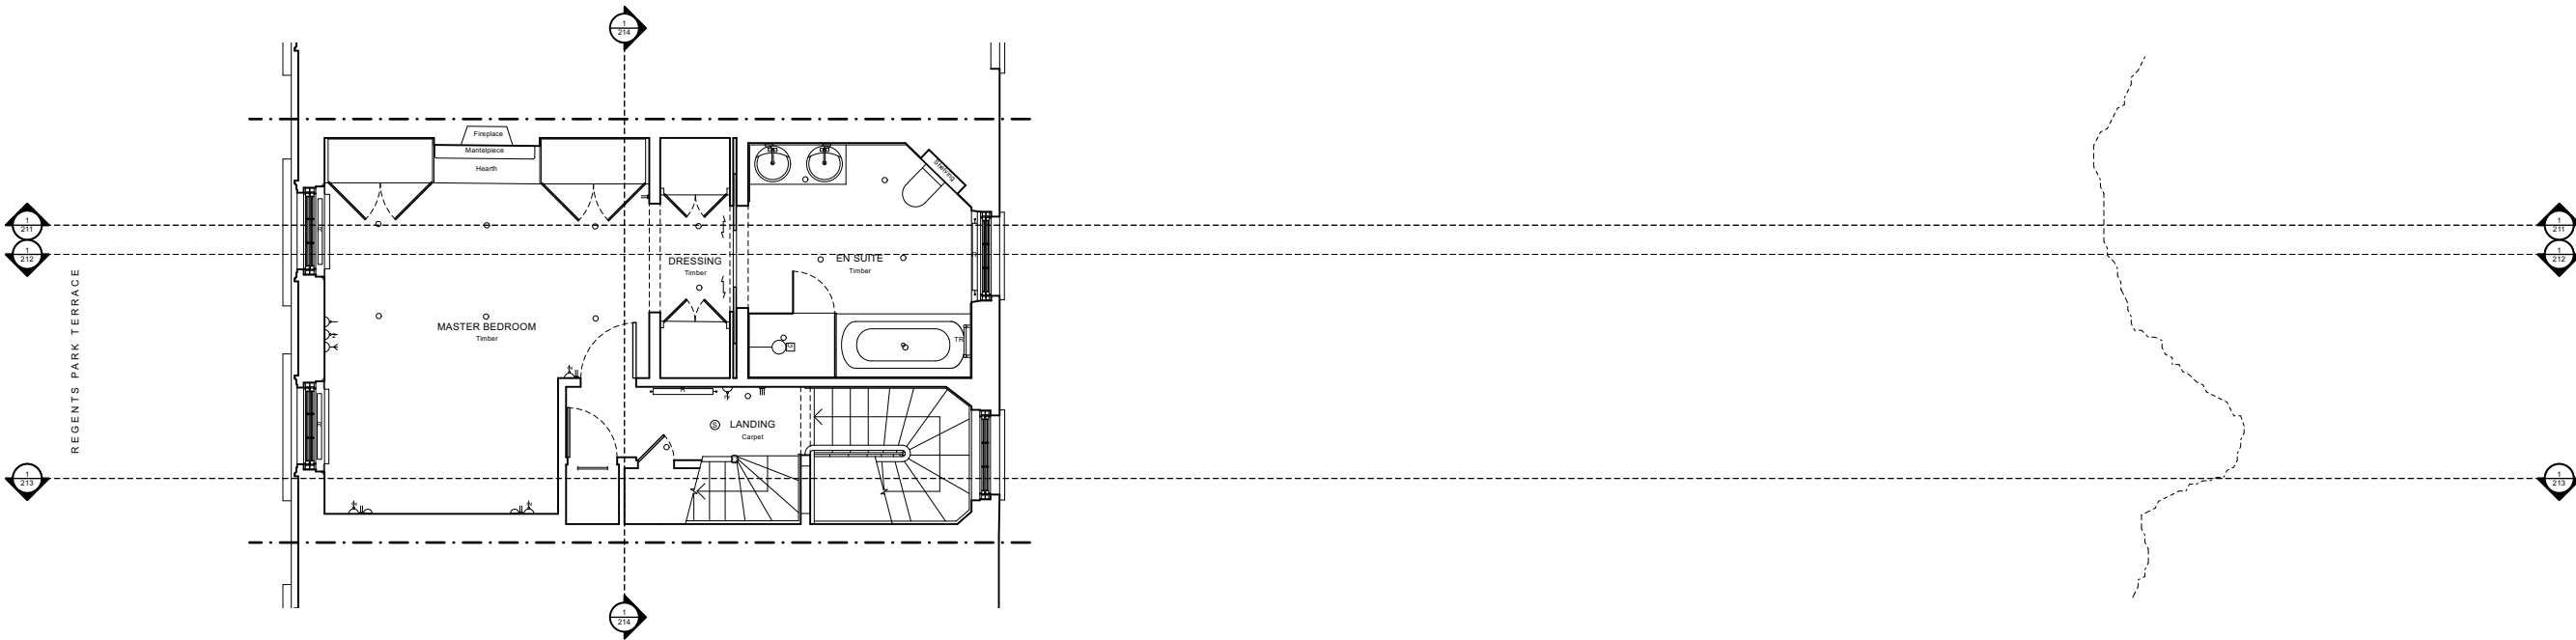

Notes: Do Not Scale
Check all dimensions on site
© Dunthorne Parker Architects

KEY
- - - - - Party Wall Line

PLANNING

No	Date	By	Revision
Project 10 Regents Park Terrace, NW1 7EE			
Drawing Existing Second Floor Plan			
Job 1487	Dwg No. 204		
Scale @ A3 1:100	By TK	First Issue 09/05/25	

Dunthorne Parker Architects

Call us
Email
Look
Find us

0207 258 0411
contact@dunthorneparker.co.uk
www.dunthorneparkerarchitects.co.uk
Suite 61-62 | The Hop Exchange |
24 Southwark Street | London | SE1 1TY