


KEY

--- Party Wall Line

 

PLANNING

No	Date	By	Revision
----	------	----	----------

Project
10 Regents Park Terrace, NW1 7EE

Drawing
Existing Elevations

Job
1487

Dwg No.
210

Scale @ A3
1:100

By
TK


First Issue
09/05/25

DPA

Dunthorne Parker Architects


Call us
Email
Look
Find us

0207 258 0411
contact@dunthorneparker.co.uk
www.dunthorneparkerarchitects.co.uk
Suite 61-62 | The Hop Exchange |
24 Southwark Street | London | SE1 1TY

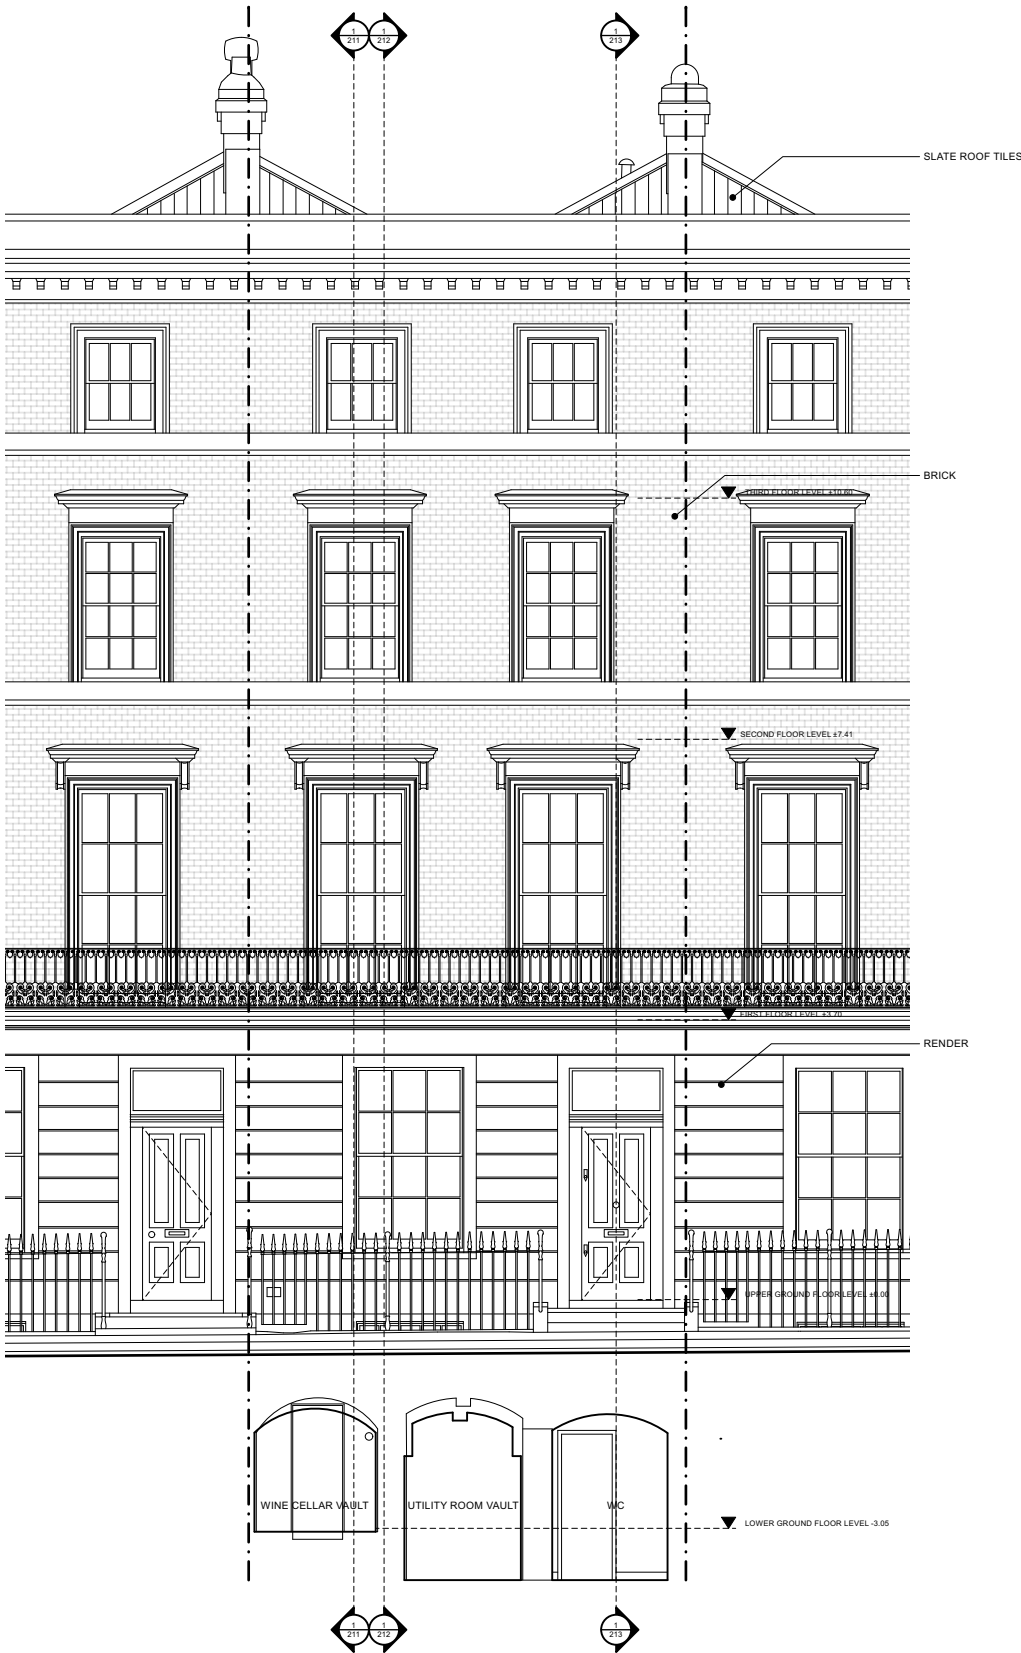

3

Front Elevation
Scale: 1:100

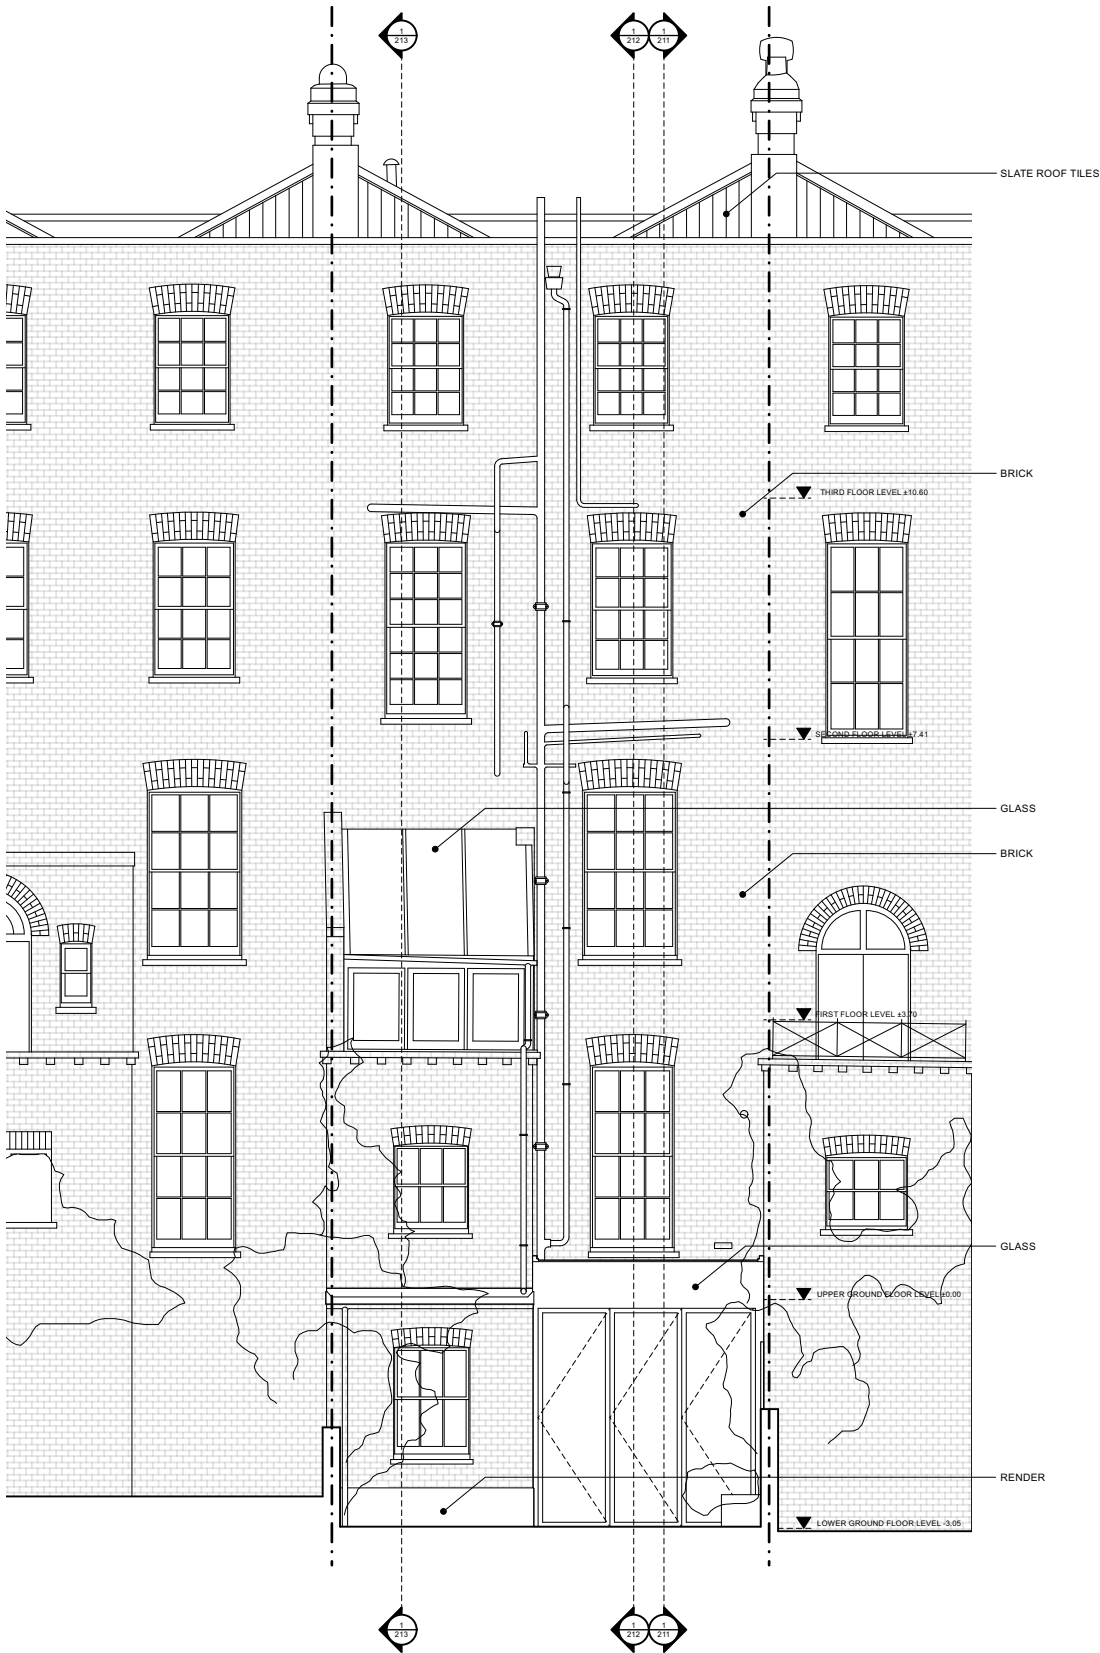

4

Rear Elevation
Scale: 1:100