


Notes: Do Not Scale  
Check all dimensions on site  
© Dunthorne Parker Architects

KEY

- Party Wall Line
- New walls

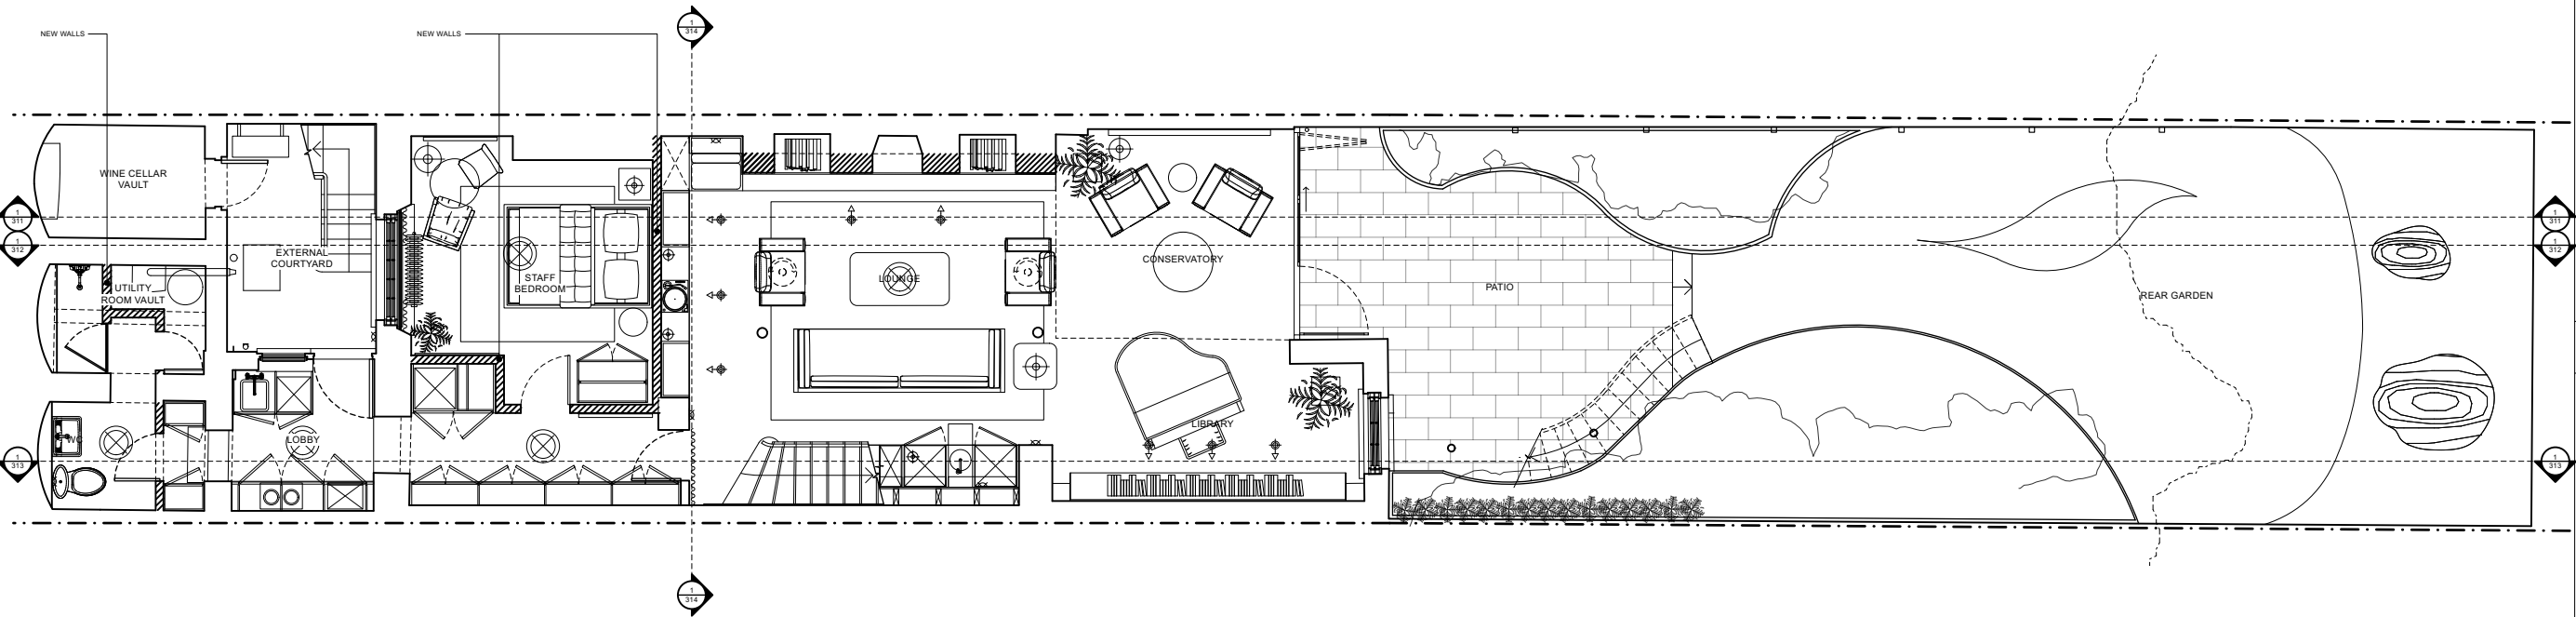

PLANNING

No	Date	By	Revision
<b>Project</b> 10 Regents Park Terrace, NW1 7EE			
<b>Drawing</b> Proposed Lower Ground Floor Plan			
<b>Job</b> 1487		<b>Dwg No.</b> 301	
<b>Scale @ A3</b> 1:100	<b>By</b> TK	<b>First Issue</b> 09/05/25	

DPA

Dunthorne Parker Architects

Call us

Email

Look

Find us

0207 258 0411

contact@dunthorneparker.co.uk

www.dunthorneparkerarchitects.co.uk

Suite 61-62 | The Hop Exchange |

24 Southwark Street | London | SE1 1TY