



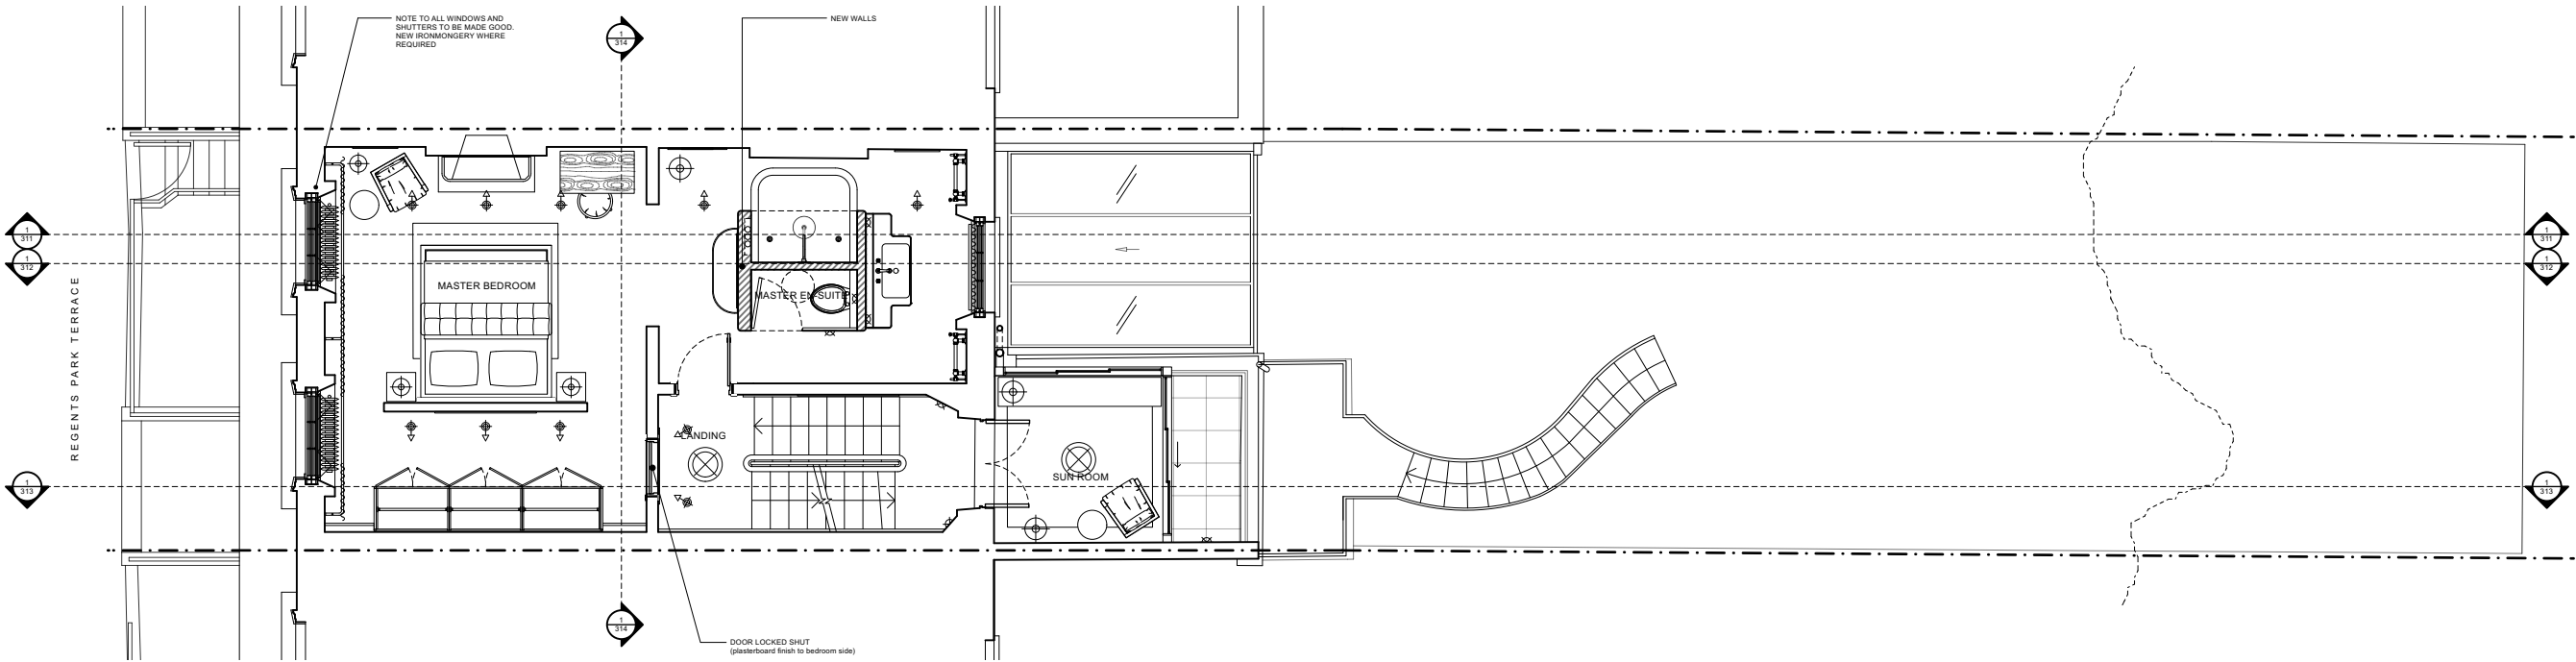

Notes: Do Not Scale
Check all dimensions on site
© Dunthorne Parker Architects

KEY

- Party Wall Line
- [Hatched Box] New walls

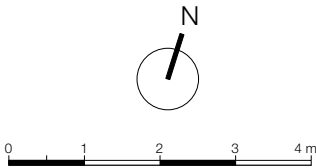

PLANNING

No	Date	By	Revision
----	------	----	----------

Project
10 Regents Park Terrace, NW1 7EE

Drawing
Proposed First Floor Plan

Job 1487	Dwg No. 303
--------------------	-----------------------

Scale @ A3 1:100	By TK	First Issue 09/05/25
----------------------------	-----------------	--------------------------------



Dunthorne Parker Architects

Call us Email Look Find us	0207 258 0411 contact@dunthorneparker.co.uk www.dunthorneparkerarchitects.co.uk Suite 61-62 The Hop Exchange 24 Southwark Street London SE1 1TY
-------------------------------------	---