
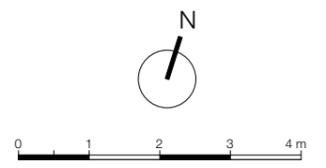
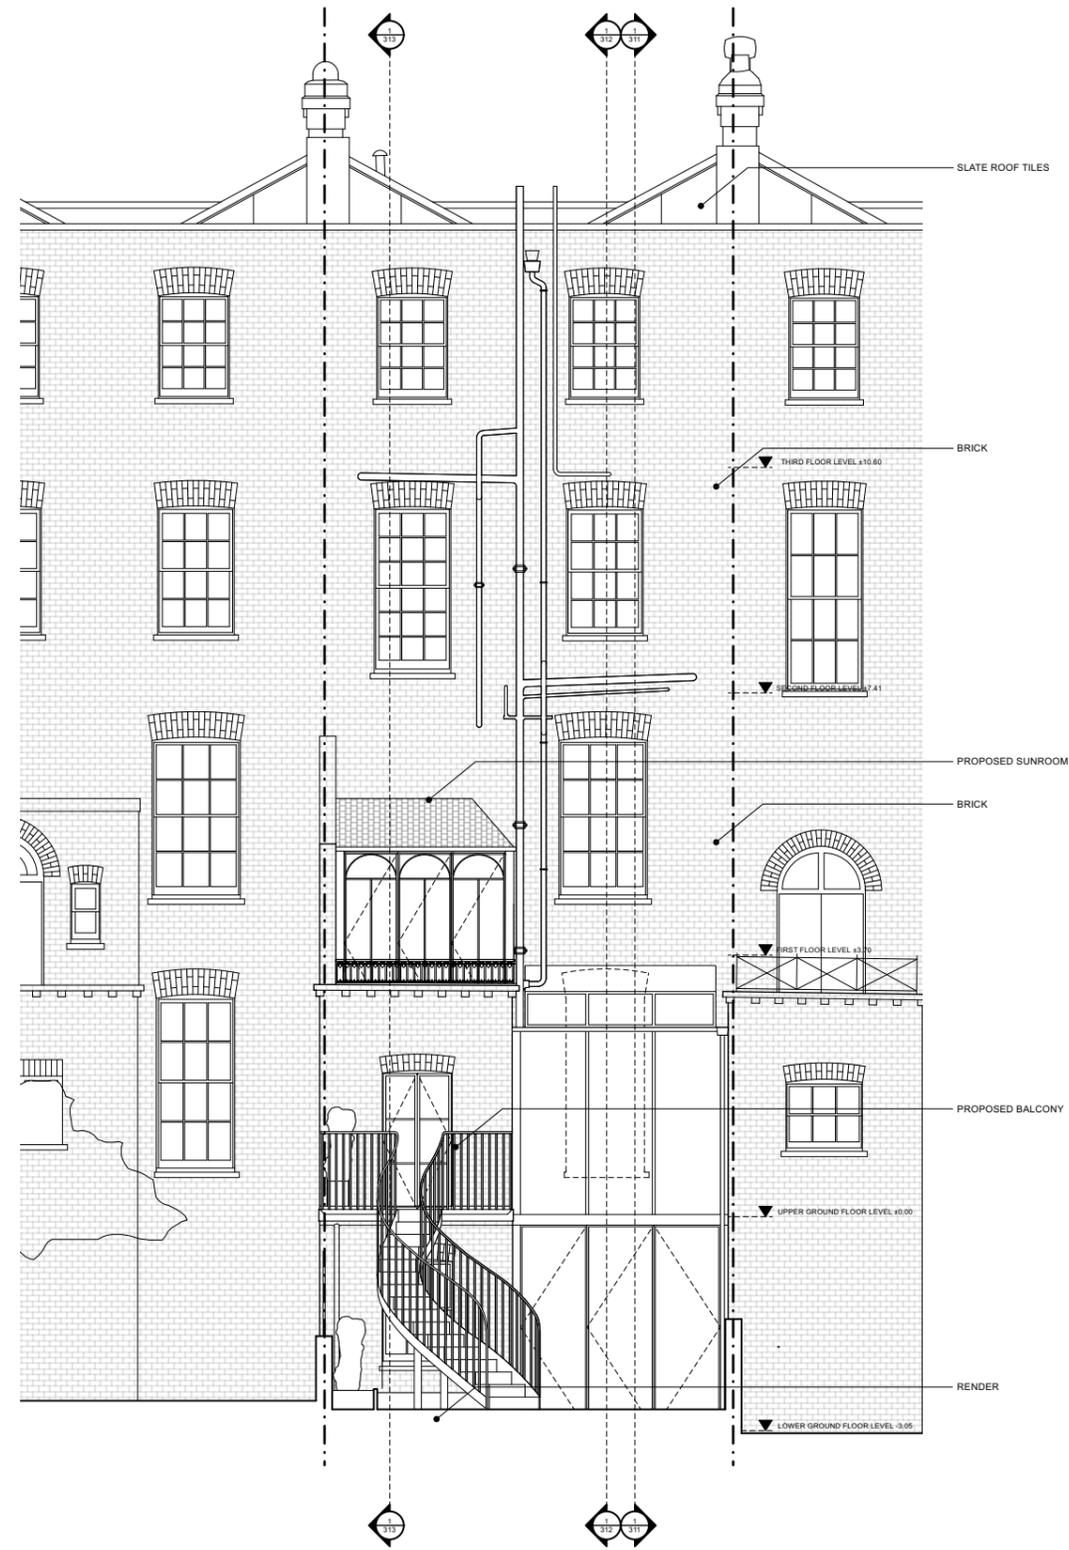


KEY

--- Party Wall Line

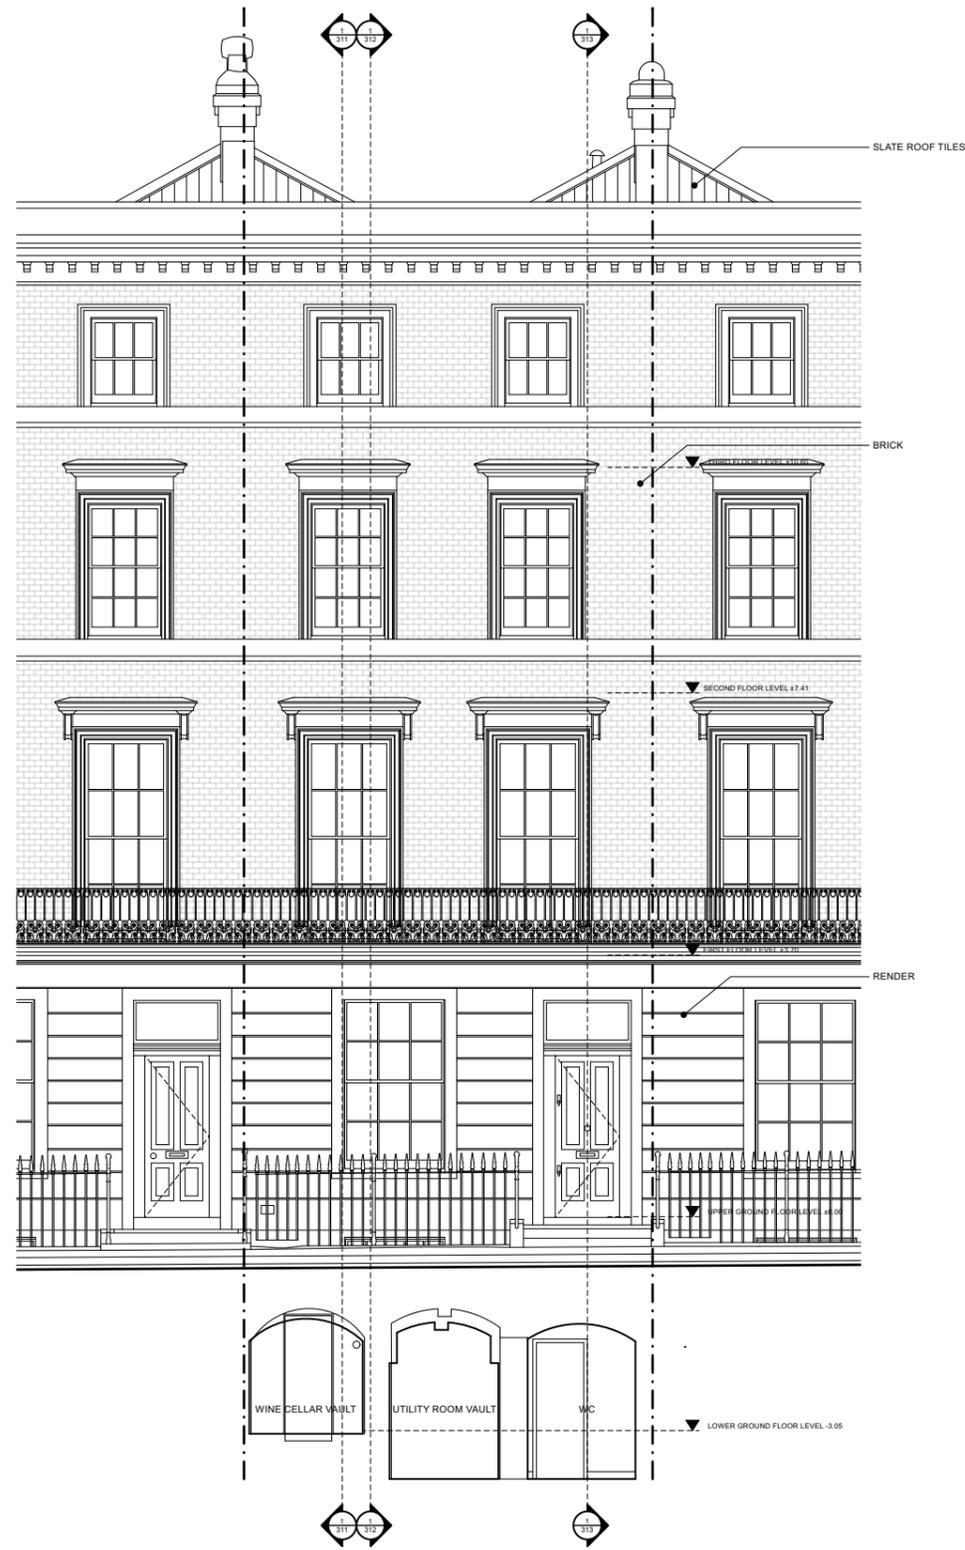

PLANNING

No	Date	By	Revision

Project
10 Regents Park Terrace, NW1 7EE

Drawing
Proposed Elevations

Job 1487 **Dwg No.** 310

Scale @ A3 1:100 **By** TK **First Issue** 09/05/25



Dunthorne Parker Architects

Call us 0207 258 0411
Email contact@dunthorneparker.co.uk
Look www.dunthorneparkerarchitects.co.uk
Find us Suite 61-62 | The Hop Exchange | 24 Southwark Street | London | SE1 1TY

1 Front Elevation
Scale: 1:100

2 Rear Elevation
Scale: 1:100