




GROUND FLOOR EXTENSION - SECTION (1:50)

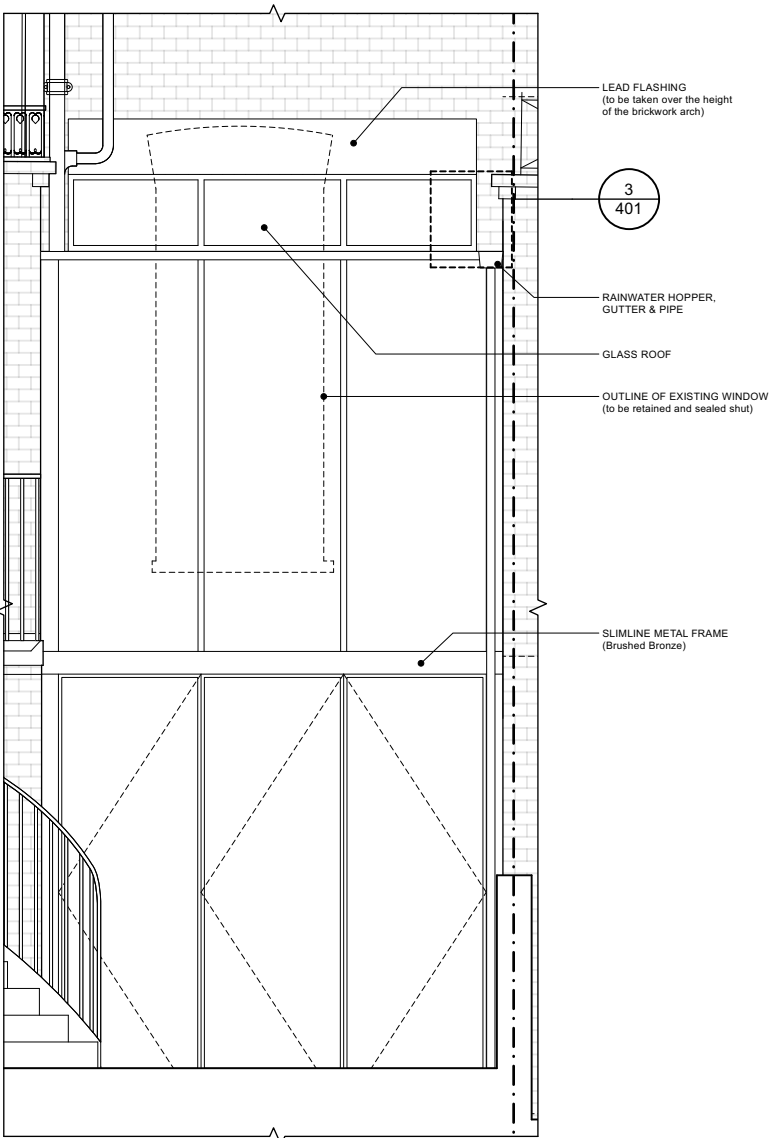


GROUND FLOOR EXTENSION - REAR ELEVATION (1:50)

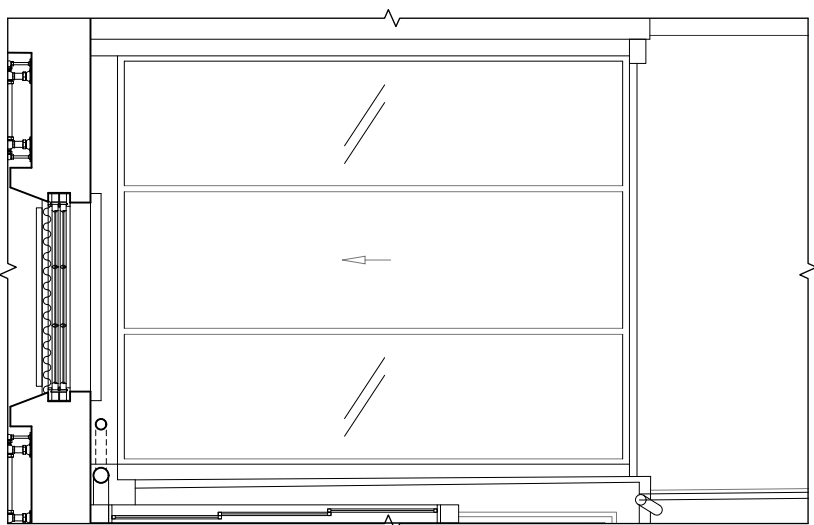


GROUND FLOOR EXTENSION - ROOF PLAN (1:50)

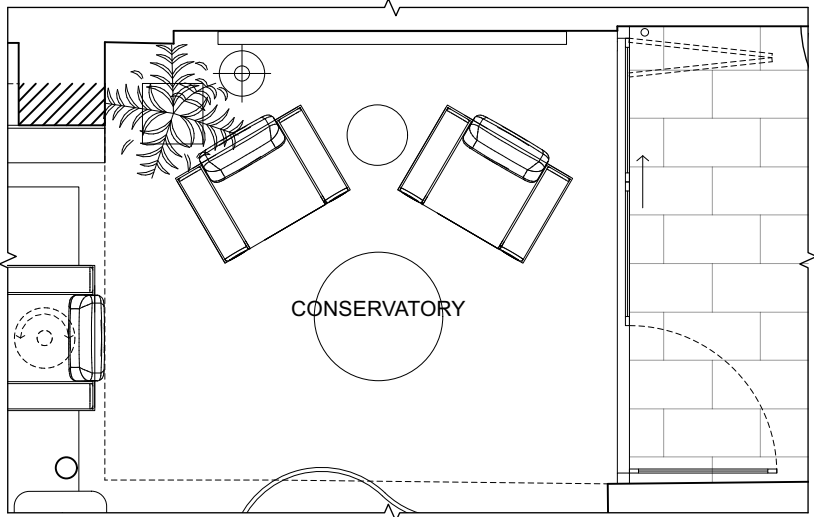


GROUND FLOOR EXTENSION - GROUND FLOOR PLAN (1:50)

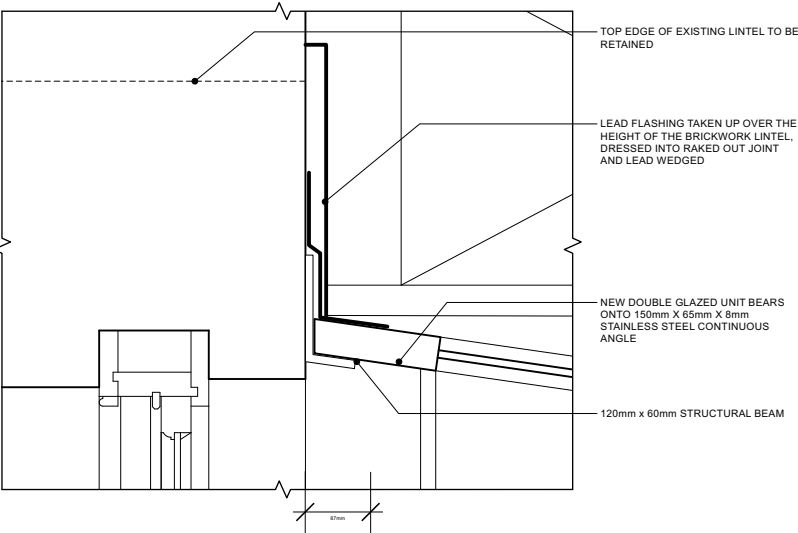

1 Detail 1 - Junction
Scale: 1:10

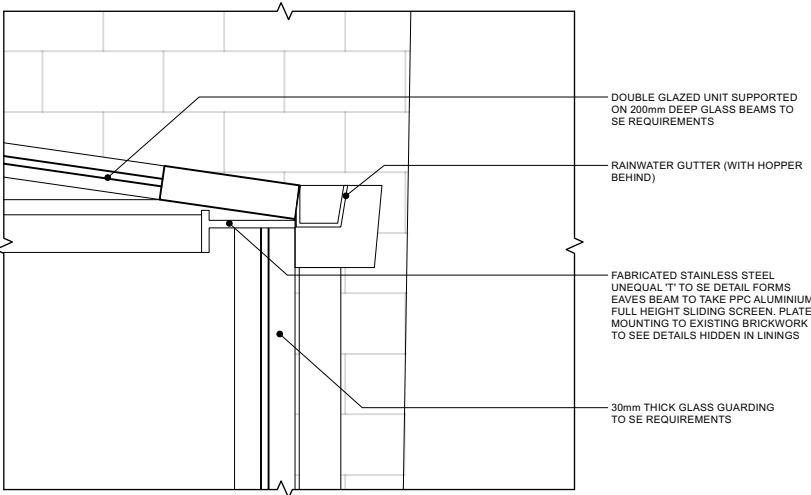


2 Detail 2 - Junction
Scale: 1:10

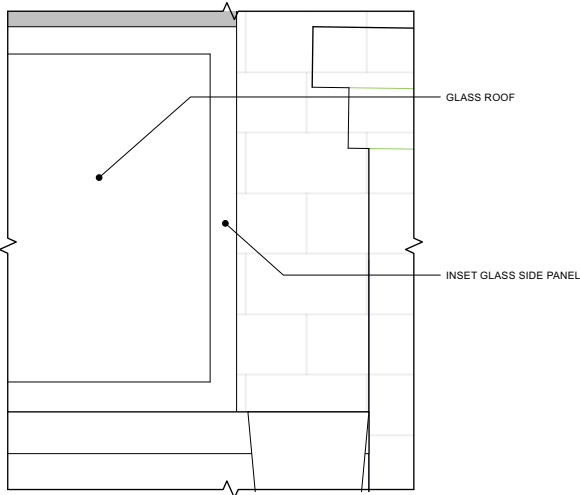

3 Detail 3 - Junction
Scale: 1:10

Notes: Do Not Scale
Check all dimensions on site
© Dunthorne Parker Architects

KEY

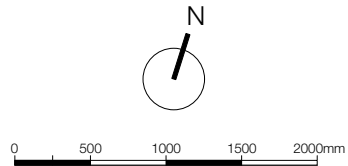

PLANNING

No	Date	By	Revision
----	------	----	----------

Project
10 Regents Park Terrace, NW1 7EE

Drawing
Layout - Ground Floor Extension

Job
1487

Dwg No.
401

Scale @ A3
1:100

By
TK

First Issue
09/05/25

DPA
Dunthorne Parker Architects

Call us
Email
Look
Find us

0207 258 0411
contact@dunthorneparker.co.uk
www.dunthorneparkerarchitects.co.uk
Suite 61-62 | The Hop Exchange |
24 Southwark Street | London | SE1 1TY