




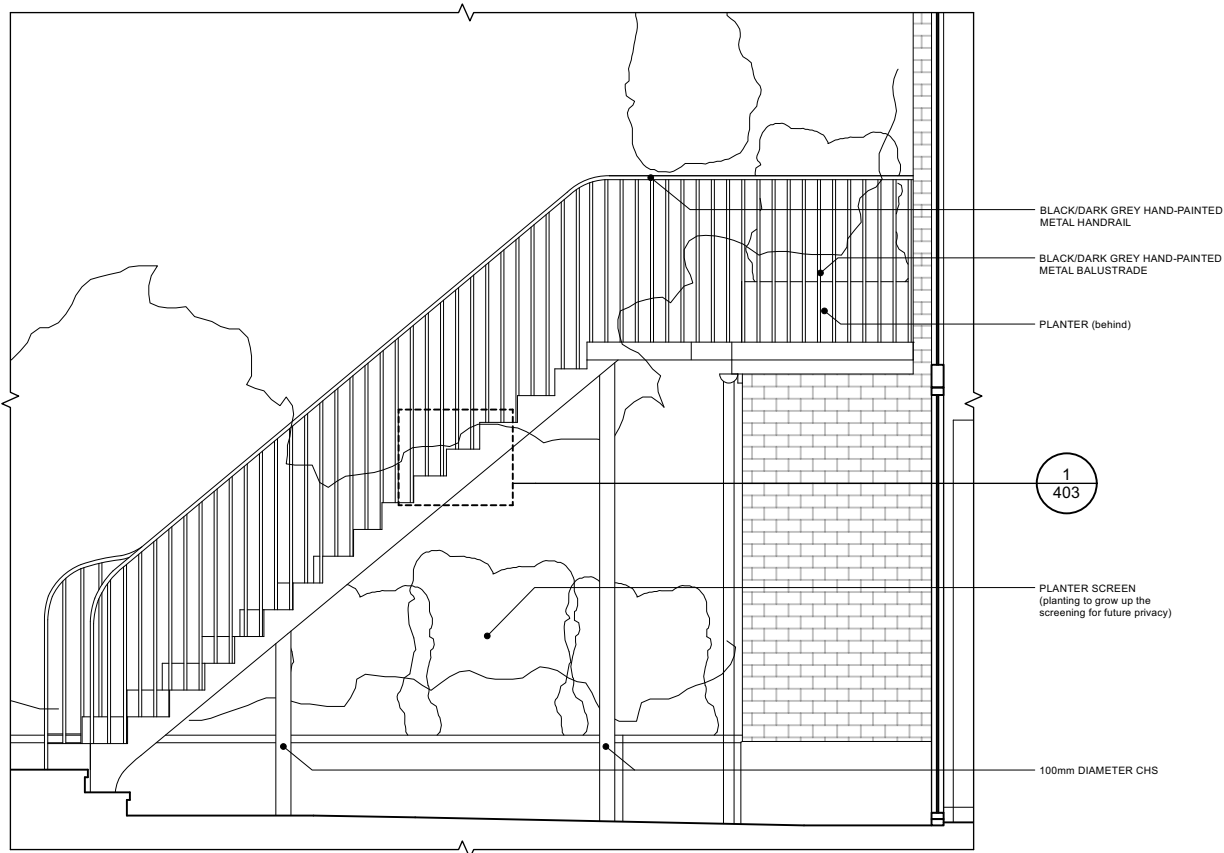


GARDEN STAIR - SIDE ELEVATION (1:50)

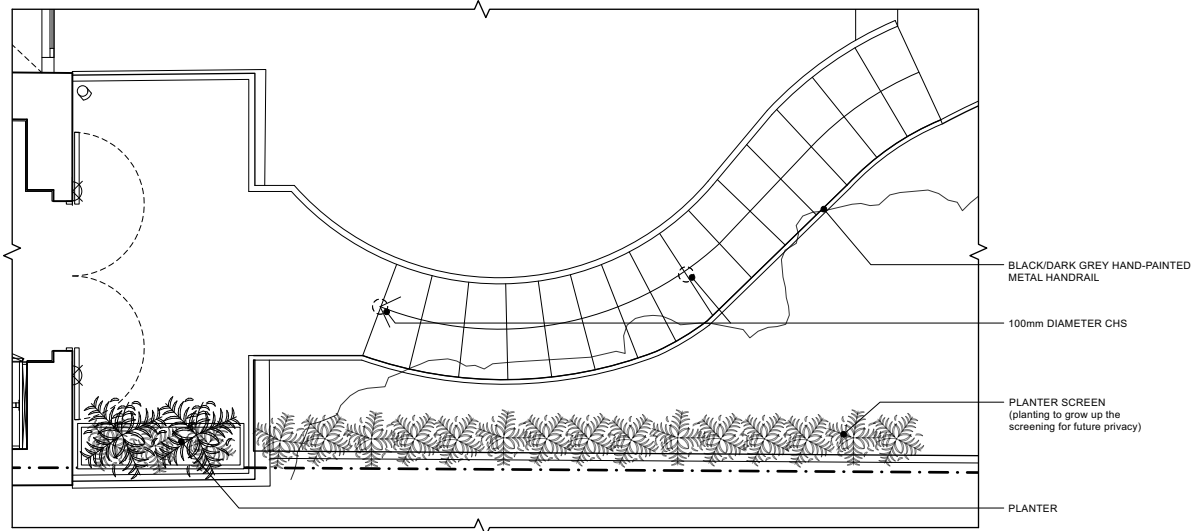

GARDEN STAIR - PLAN (1:50)

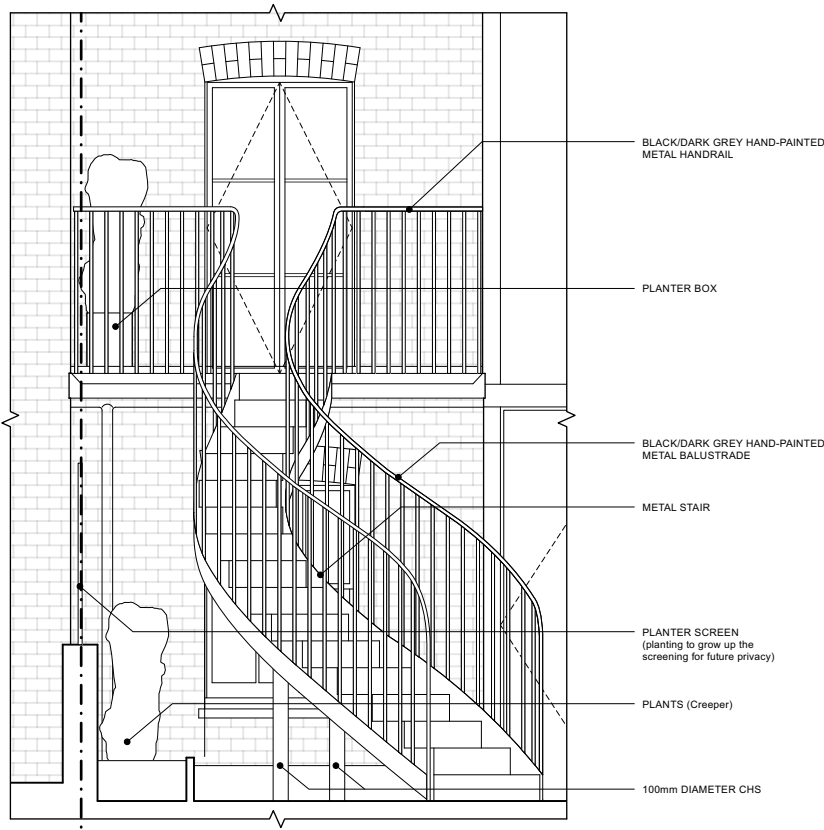


GARDEN STAIR - REAR ELEVATION (1:50)

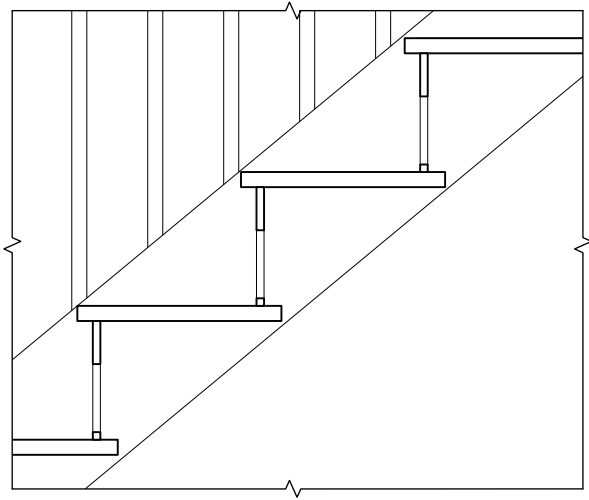

Detail
Scale: 1:10

Notes: Do Not Scale
Check all dimensions on site
© Dunthorne Parker Architects

KEY

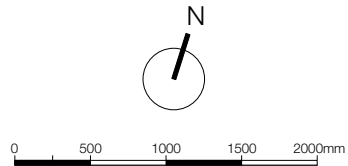

PLANNING

--	--	--	--

No	Date	By	Revision
----	------	----	----------

Project
10 Regents Park Terrace, NW1 7EE

Drawing
Layout - Garden Stair

Job 1487	Dwg No. 403
--------------------	-----------------------

Scale @ A3 1:100	By TK	First Issue 09/05/25
----------------------------	-----------------	--------------------------------

DPA

Dunthorne Parker Architects

Call us
Email
Look
Find us

0207 258 0411
contact@dunthorneparker.co.uk
www.dunthorneparkerarchitects.co.uk
Suite 61-62 | The Hop Exchange |
24 Southwark Street | London | SE1 1TY