
Scale 1:1250

## PLAN

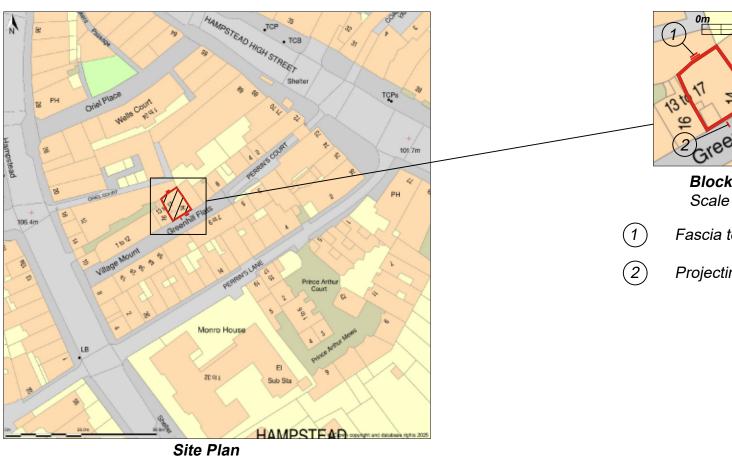

Block Plan Scale 1:500

- Fascia text & trough light x2
- Projecting sign



	Client Sourdough Sophia Address/Job details		
	14 Perrins Cou Hampstead NW3 1QS		
ΑE	Site Plan		
	Job No -		
	Drawn by D	ate	

Scale Drawing No As specified (A3) 597049-3