
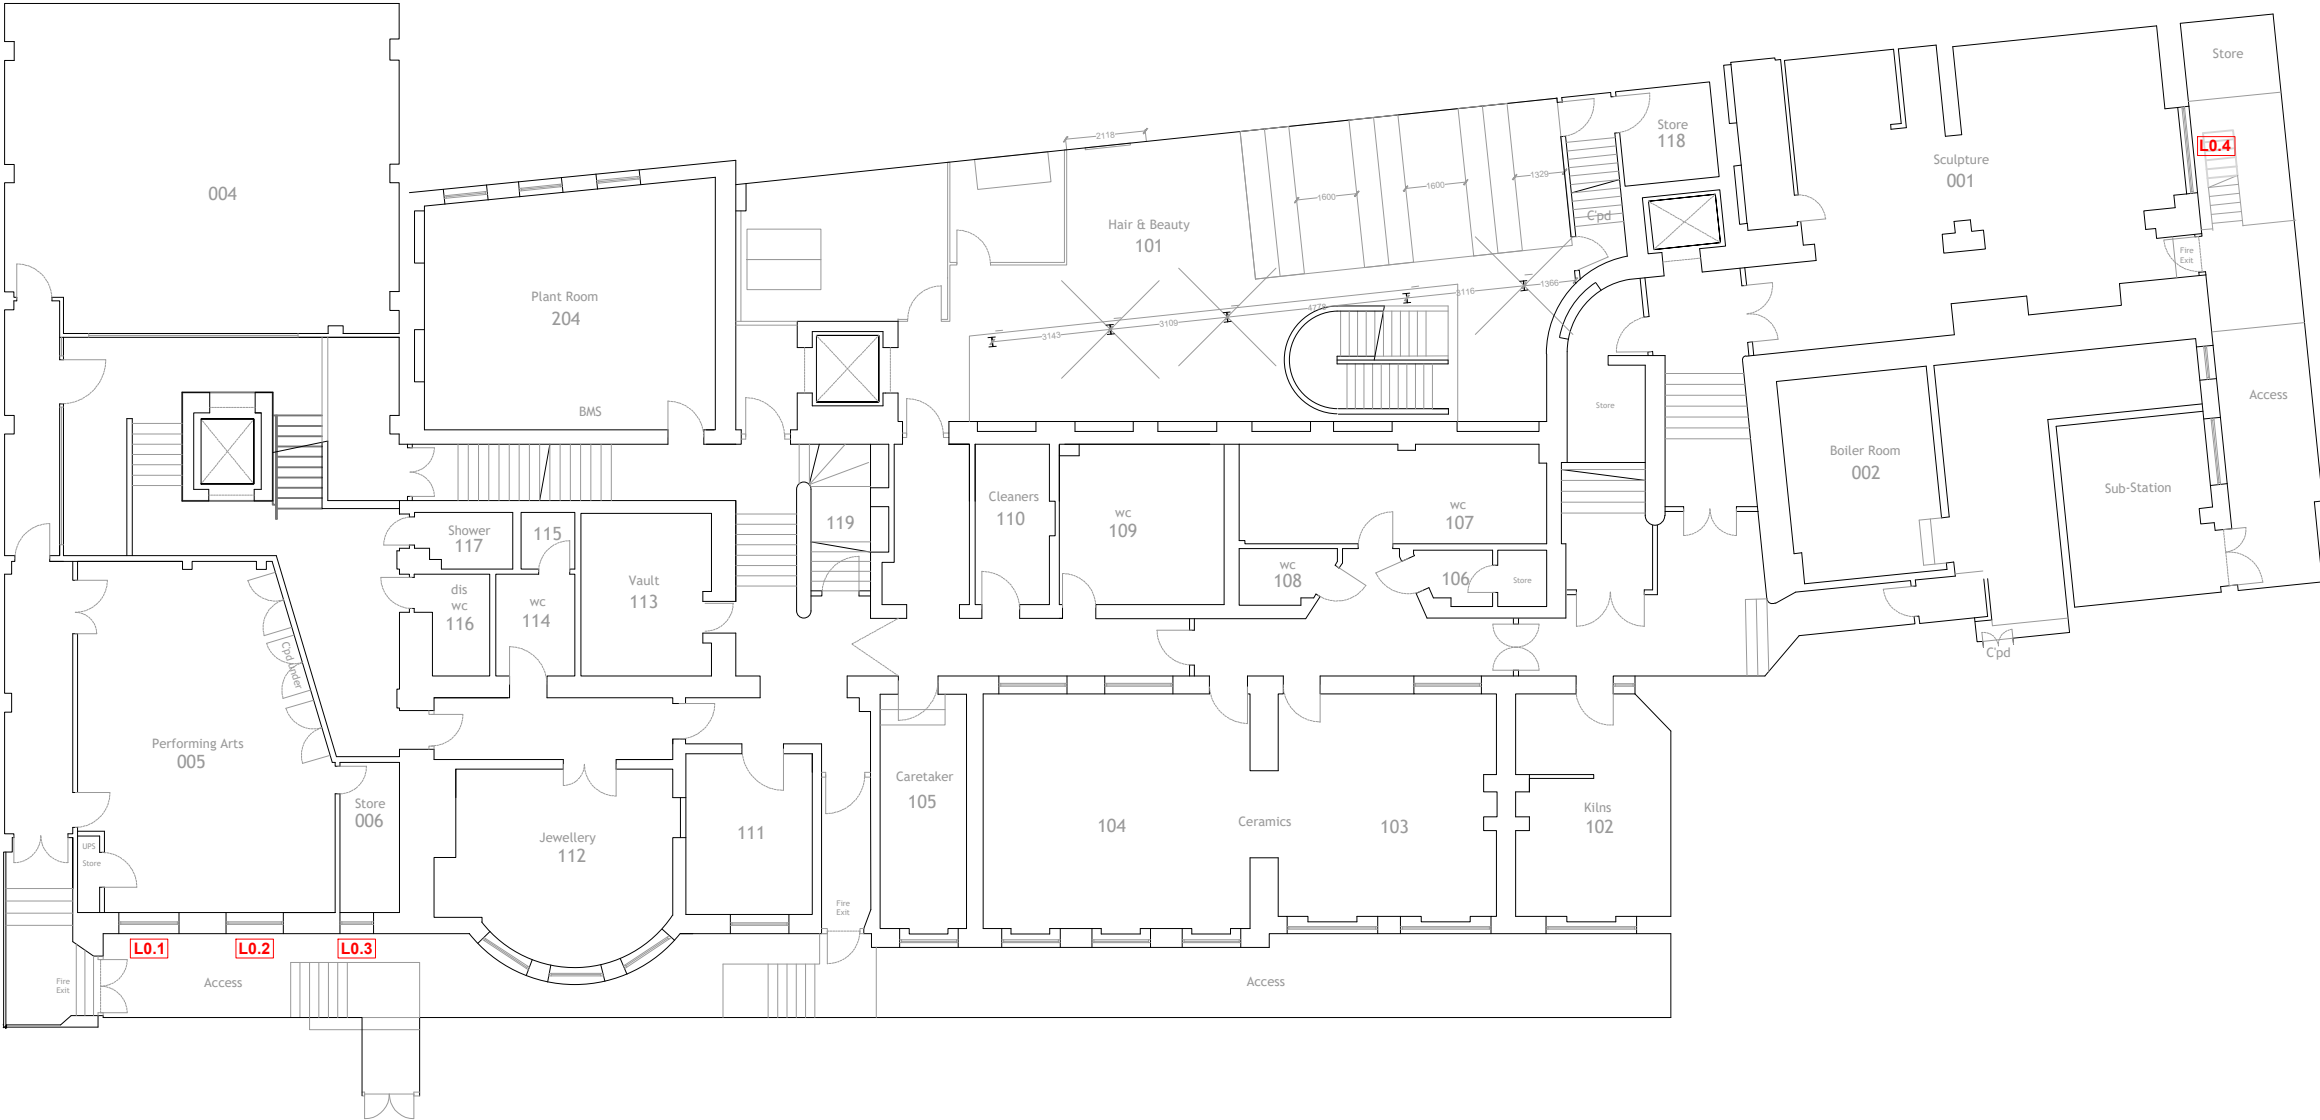
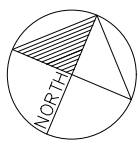


KEY

L0.1: Location of windows to be replaced.

REFER TO ELEVATIONS, WINDOW
DRAWINGS AND PHOTOS

 

FLOOR PLAN - LEVELS 0, 1 & 2
Scale 1:200 @ A3

APPLICATION FOR LISTED BUILDING CONSENT

SILVA ARCHITECTURE	REVISION NOTES:			CLIENT Working Mens College 44-46 Crowndale Road, Camden, London		DRAWING NUMBER: 25 / 01 PL-02	
	Rev:	Date:	Notes:	PROJECT TITLE: Listed Building Consent Replacement Windows		SCALE: 1:200 @A3	
				DRAWING TITLE: Floor Plan - Levels 0, 1, 2 [window locations]		DRAWN BY: AS	
						DATE: May '25	REVISION