
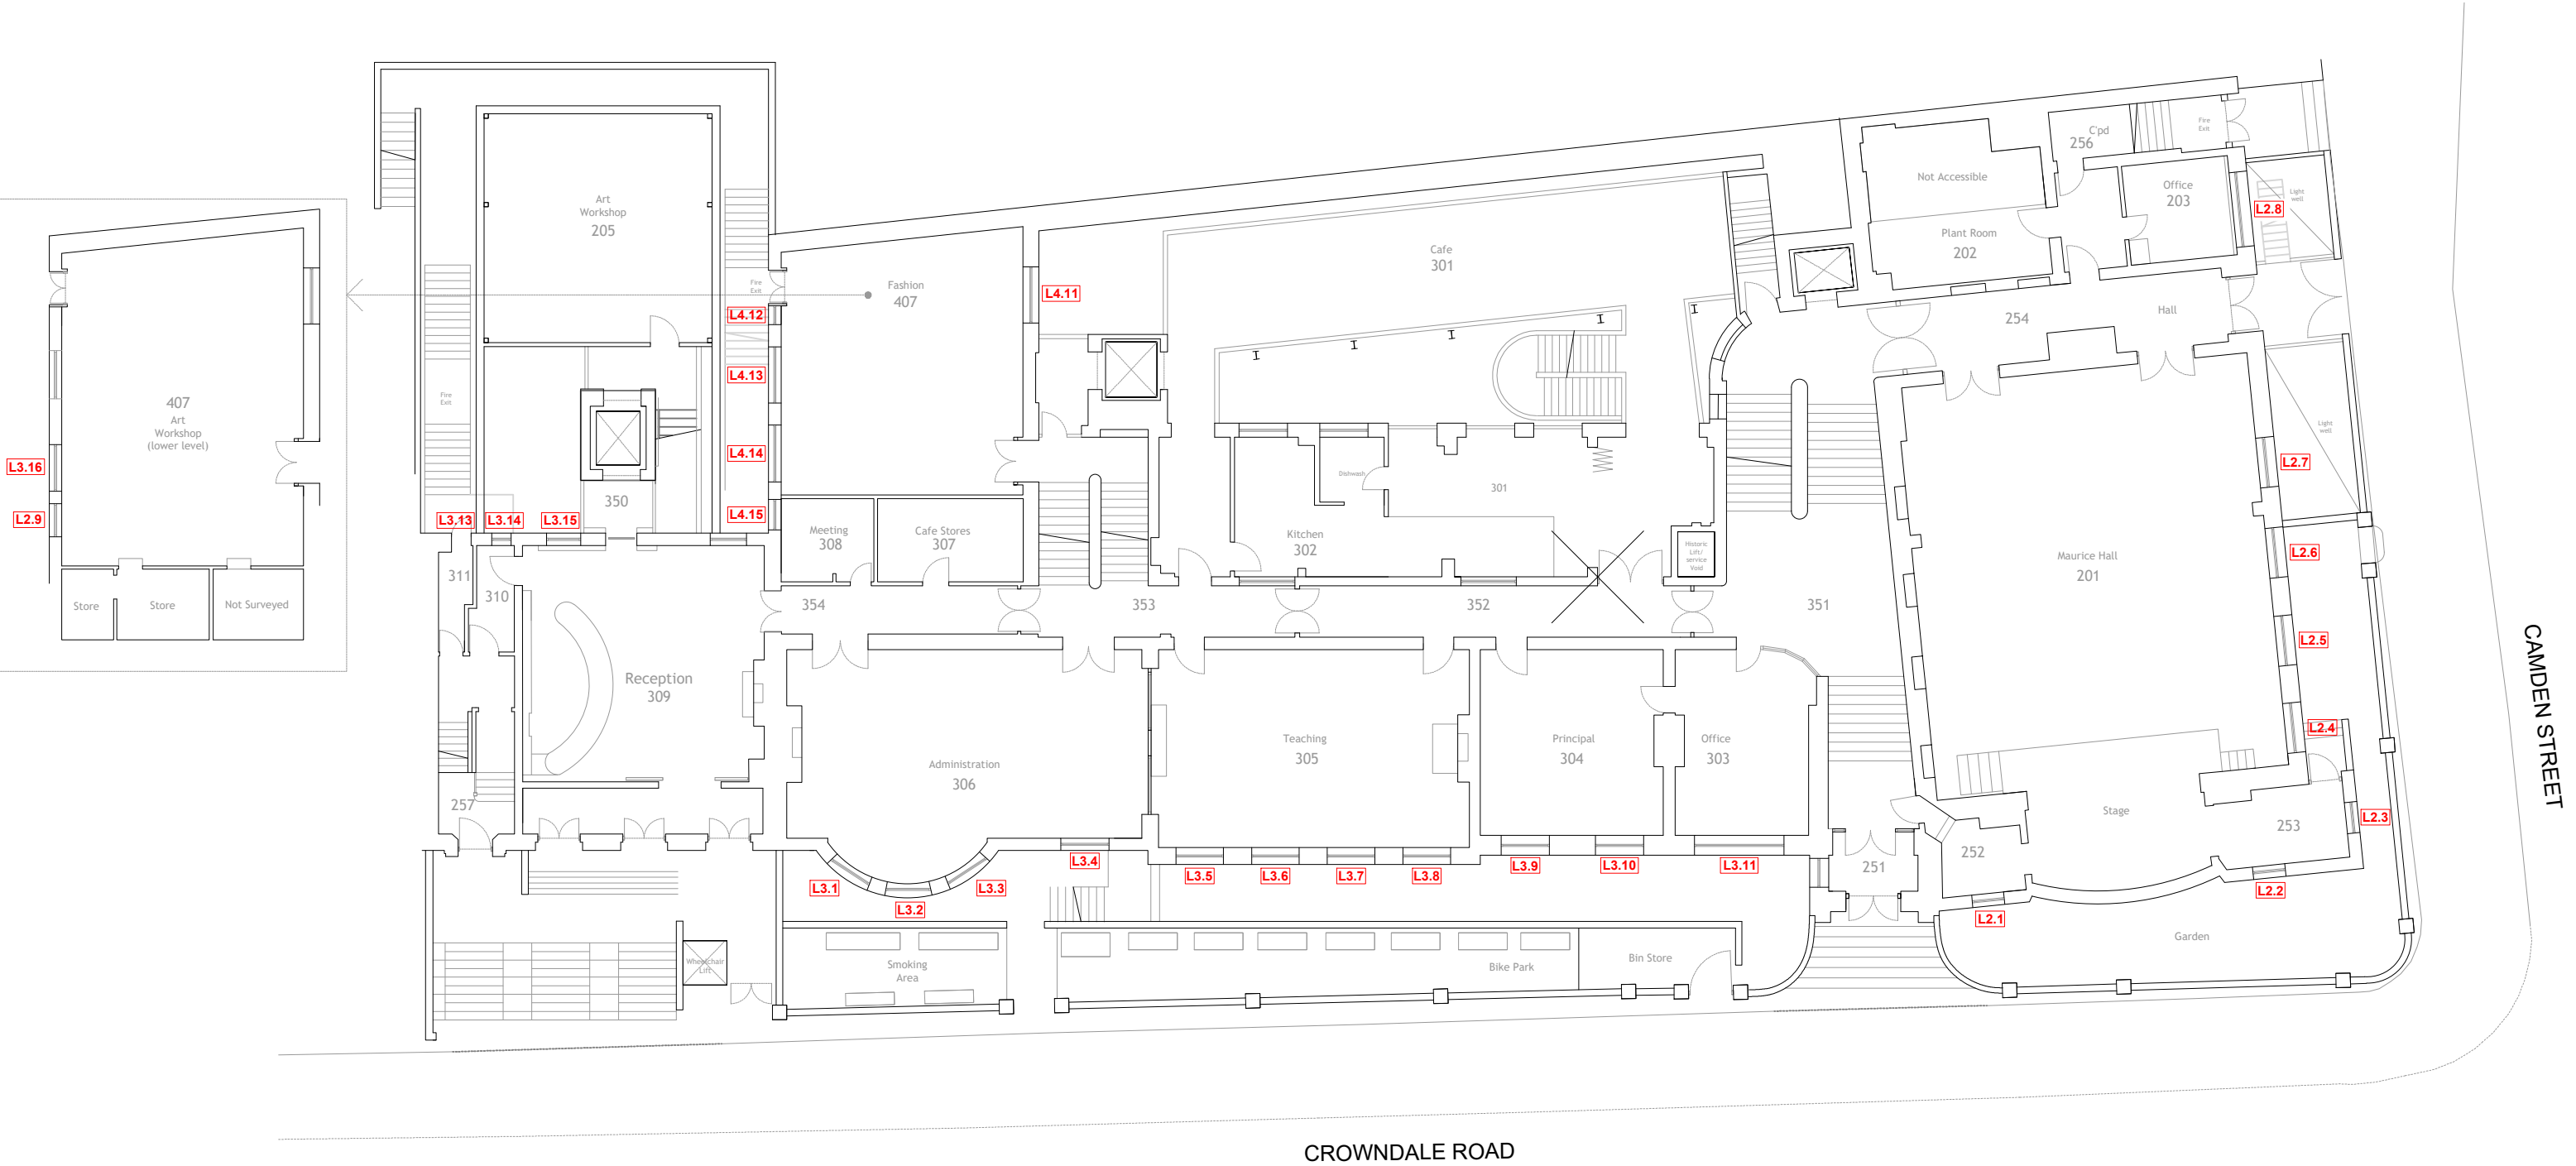
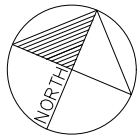


KEY

L0.1: Location of windows to be replaced.

REFER TO ELEVATIONS, WINDOW
DRAWINGS AND PHOTOS

 

FLOOR PLAN - LEVELS 2, 3 & 4
Scale 1:200 @ A3

APPLICATION FOR LISTED BUILDING CONSENT

SILVA ARCHITECTURE	REVISION NOTES:		
	Rev:	Date:	Notes:

CLIENT Working Mens College 44-46 Crowndale Road, Camden, London	DRAWING NUMBER: 25 / 01 PL-03	
	SCALE:	1:200 @A3
	DRAWN BY:	AS
	DATE:	May '25
DRAWING TITLE: Floor Plan - Levels 2, 3, 4 [window locations]	REVISION	