
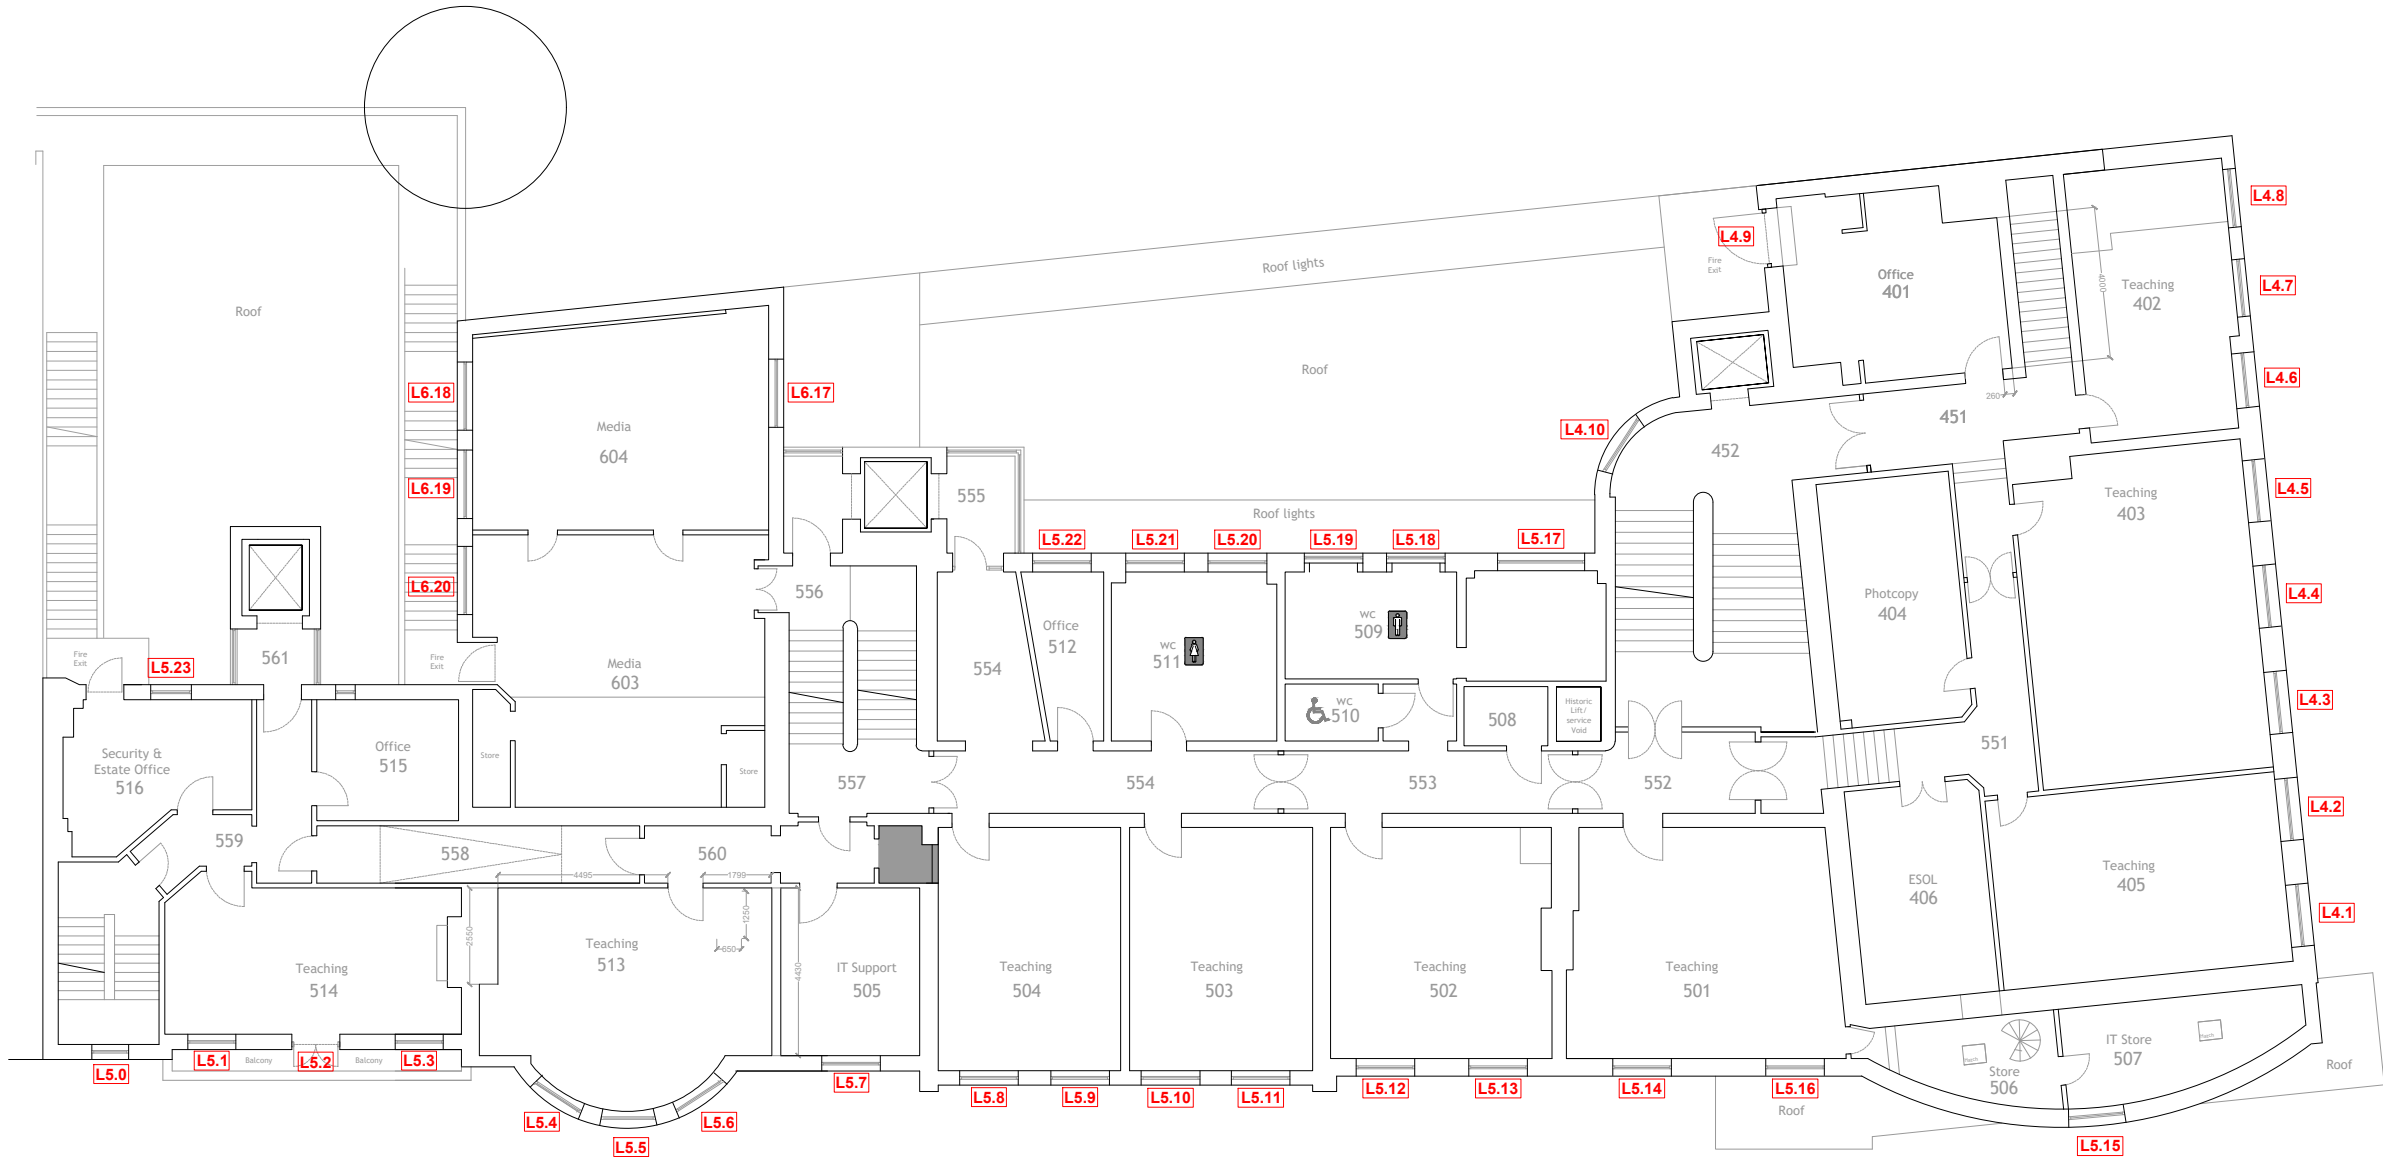
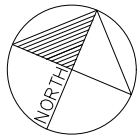


KEY

**L0.1**: Location of windows to be replaced.

REFER TO ELEVATIONS, WINDOW  
DRAWINGS AND PHOTOS

 

**FLOOR PLAN - LEVELS 4, 5 & 6**  
Scale 1:200 @ A3

APPLICATION FOR LISTED BUILDING CONSENT

SILVA|ARCHITECTURE

REVISION NOTES:

Rev:	Date:	Notes:

CLIENT Working Mens College 44-46 Crowndale Road, Camden, London	DRAWING NUMBER: 25 / 01 PL-04	
PROJECT TITLE: Listed Building Consent Replacement Windows	SCALE:	1:200 @A3
	DRAWN BY:	AS
DRAWING TITLE: Floor Plan - Levels 4, 5, 6 [window locations]	DATE:	May '25
		REVISION