
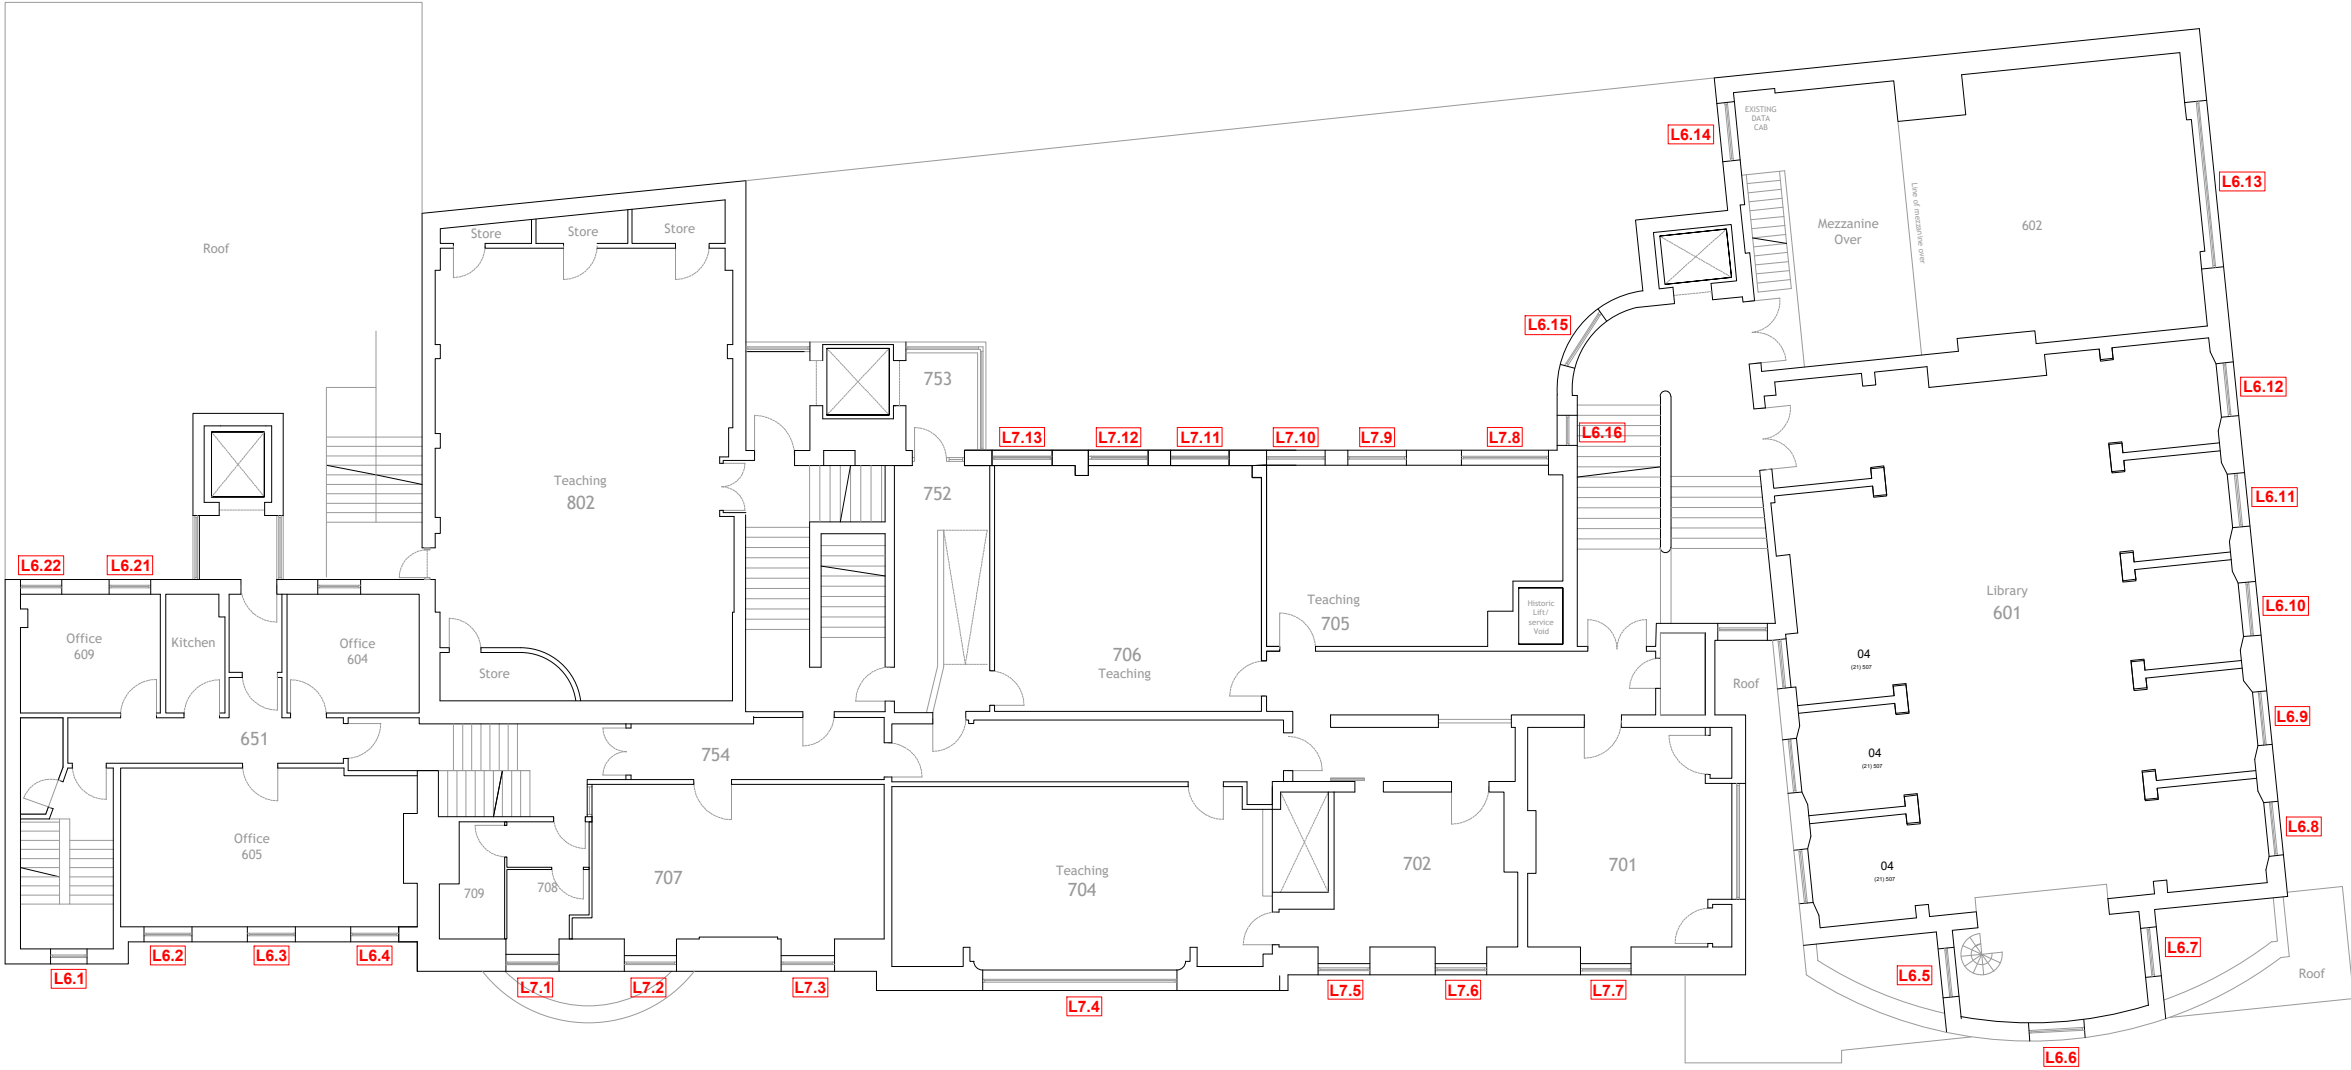
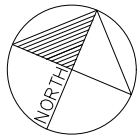


KEY

**L0.1**: Location of windows to be replaced.

REFER TO ELEVATIONS, WINDOW  
DRAWINGS AND PHOTOS

 

**FLOOR PLAN - LEVELS 6, 7 & 8**  
Scale 1:200 @ A3

APPLICATION FOR LISTED BUILDING CONSENT

SILVA|ARCHITECTURE

REVISION NOTES:

Rev:	Date:	Notes:

CLIENT Working Mens College 44-46 Crowndale Road, Camden, London		DRAWING NUMBER: 25 / 01 PL-05	
PROJECT TITLE: Listed Building Consent Replacement Windows		SCALE:	1:200 @A3
DRAWING TITLE: Floor Plan - Levels 6, 7, 8 [window locations]		DRAWN BY:	AS
DATE:	May '25	REVISION	