
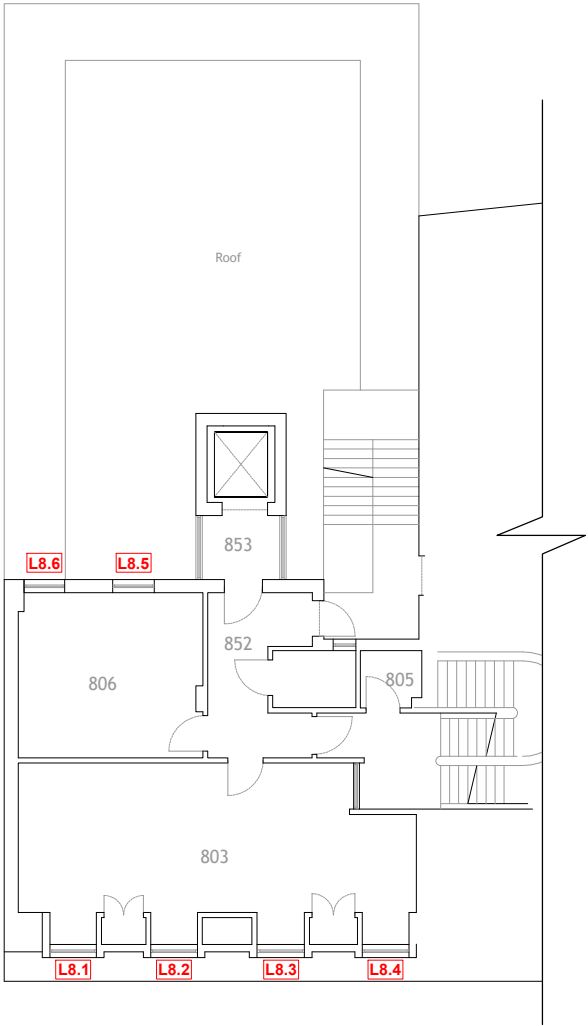
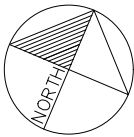



KEY

L0.1: Location of windows to be replaced.

REFER TO ELEVATIONS, WINDOW
DRAWINGS AND PHOTOS

 

FLOOR PLAN - LEVEL 8
Scale 1:200 @ A3

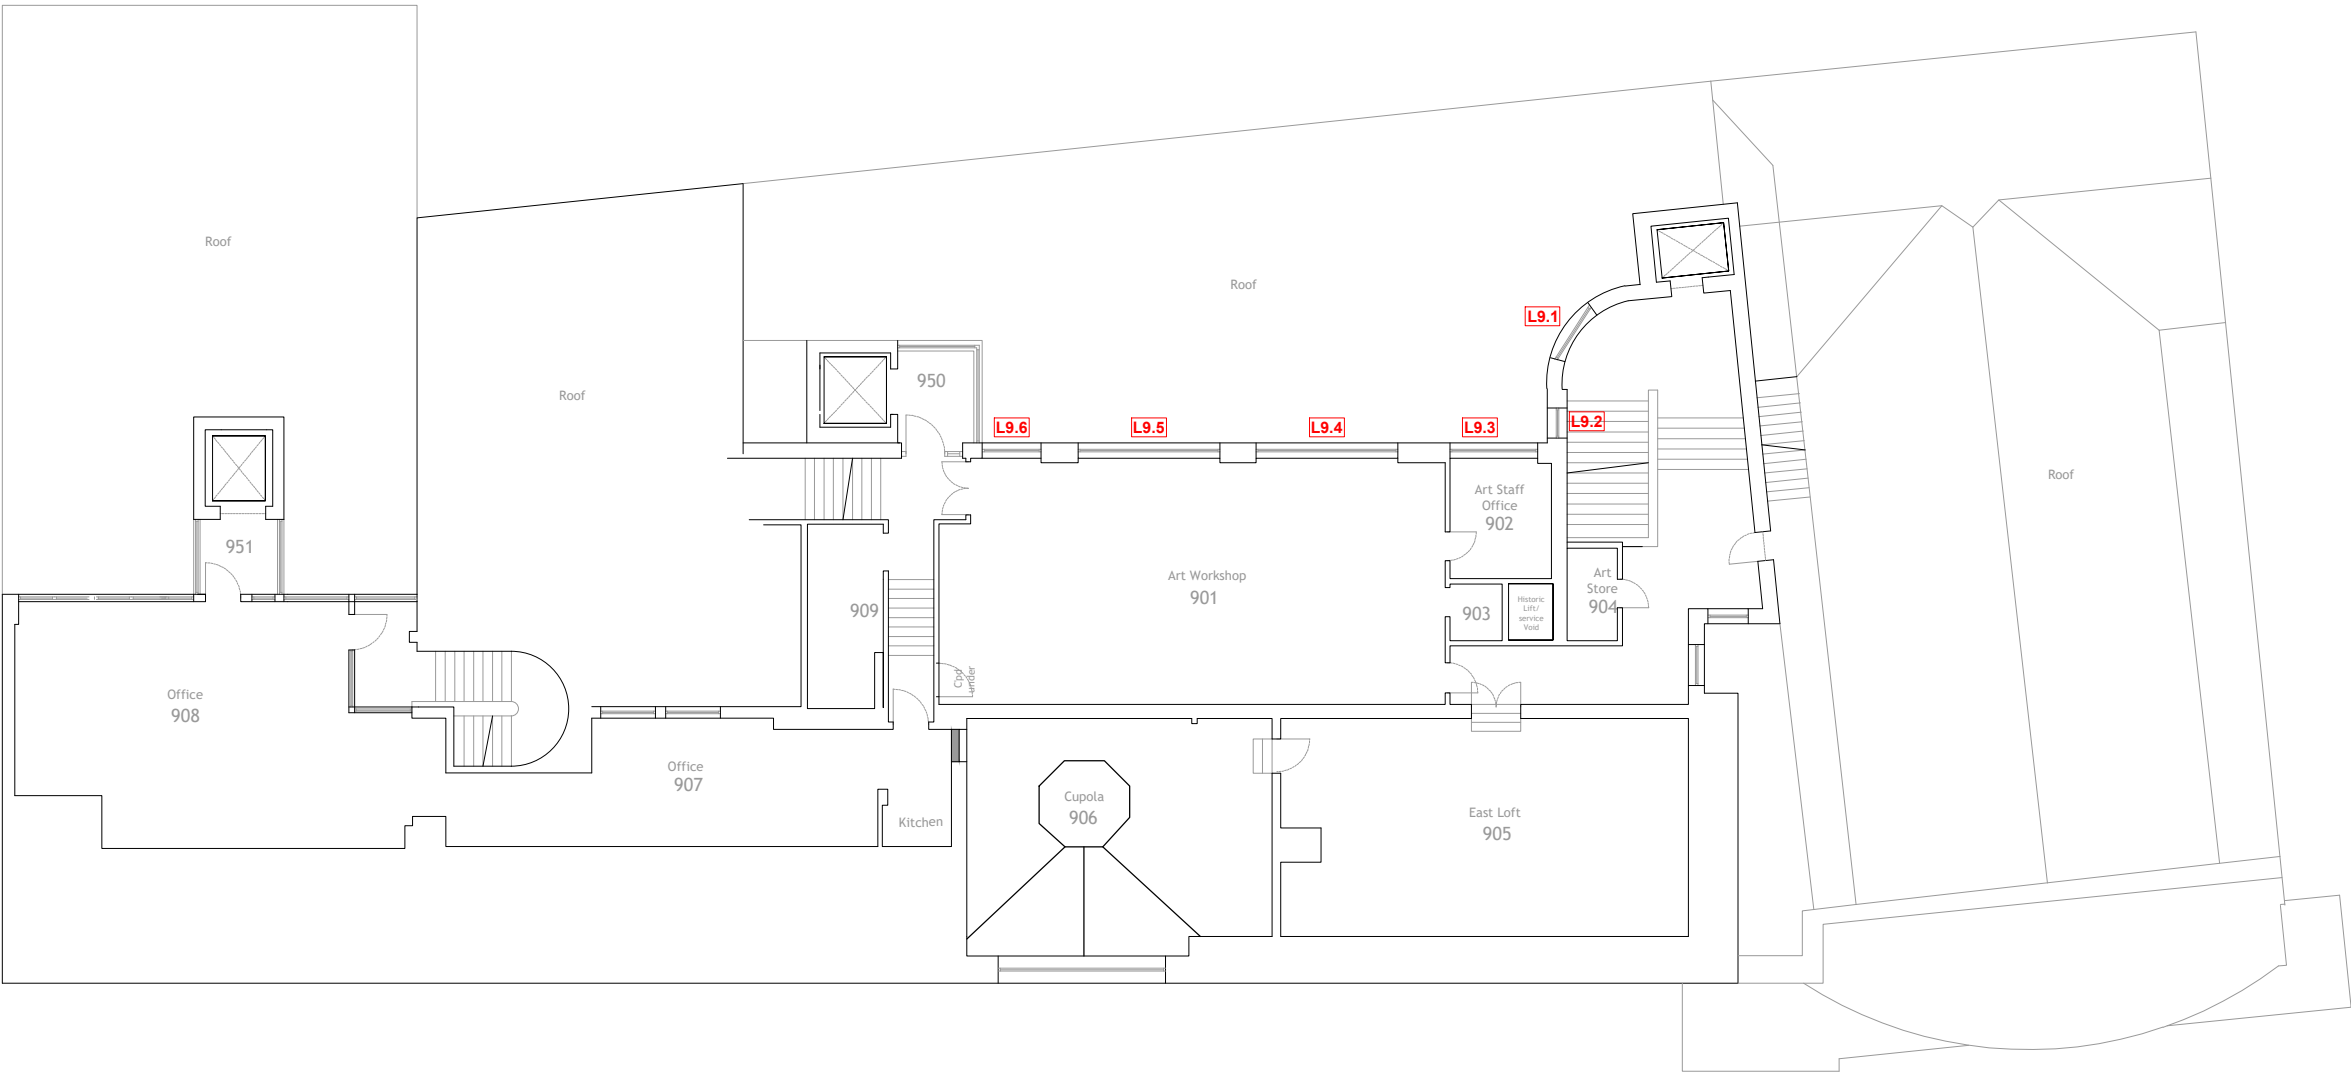

FLOOR PLAN - LEVEL 9
Scale 1:200 @ A3

SILVA|ARCHITECTURE

REVISION NOTES:

Rev:	Date:	Notes:

APPLICATION FOR LISTED BUILDING CONSENT

CLIENT Working Mens College 44-46 Crowndale Road, Camden, London	DRAWING NUMBER: 25 / 01 PL-06	
PROJECT TITLE: Listed Building Consent Replacement Windows	SCALE:	1:200 @A3
	DRAWN BY:	AS
DRAWING TITLE: Floor Plan - Levels 8 & 9 [window locations]	DATE: May '25	REVISION