


Traditional black cast iron metal railing on top of plinth

Front gate

Front Elevation

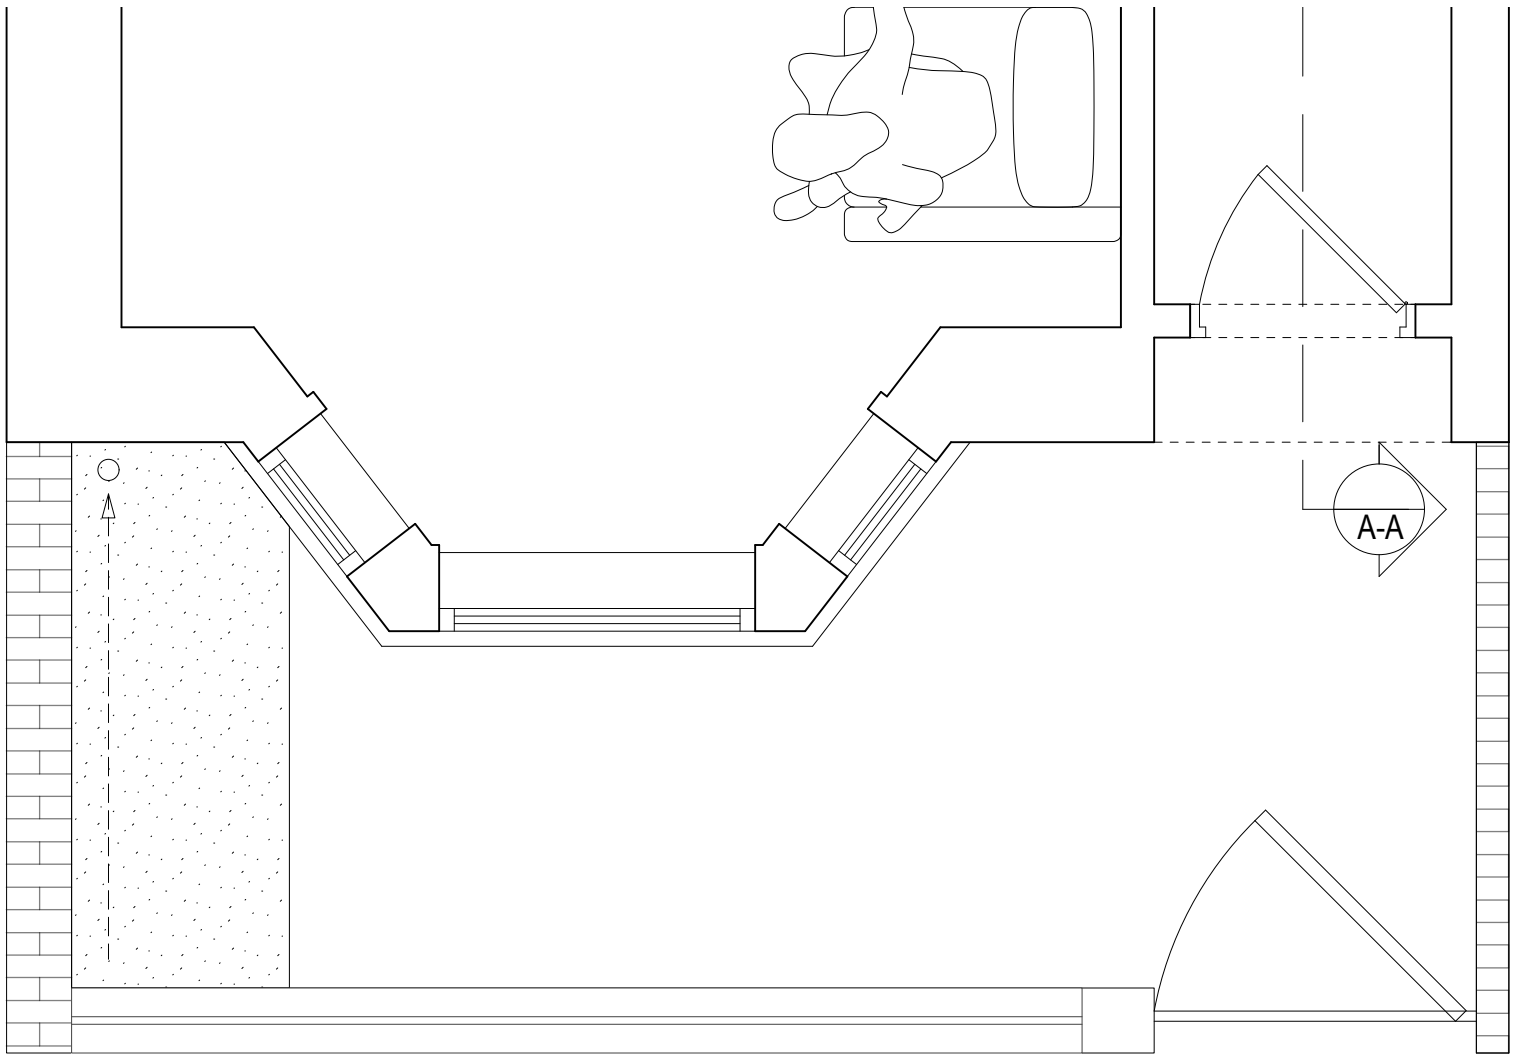

Plan view of front area

Revisions		<div>Do not scale this drawing. All dimensions to be checked on site by the contractor and such dimensions to be their responsibility. All work must comply with relevant British Standards and Building Regulations requirements. Drawing errors and omissions to be reported to the architect/designer.</div> <div>Kitchen manufacturer to make all measurements on site</div> <div><div>00.511.5m</div></div>	Job Number	Date	Scale	Project
1043			1043	April 2025	1:25	1 Balmore Street London N19 5DA
Drawn by	XX		Checked by	XX	Status	Drawing
Drawing No. & Revision					Existing Front Elevation and plan	
		1043-DR-3000-P01				

163

RIBA

Chartered Practice

Studio 163 Ltd

hello@studio-163.com