




Traditional black cast iron metal railing on  
top of brick plinth

Front gate

Front Elevation

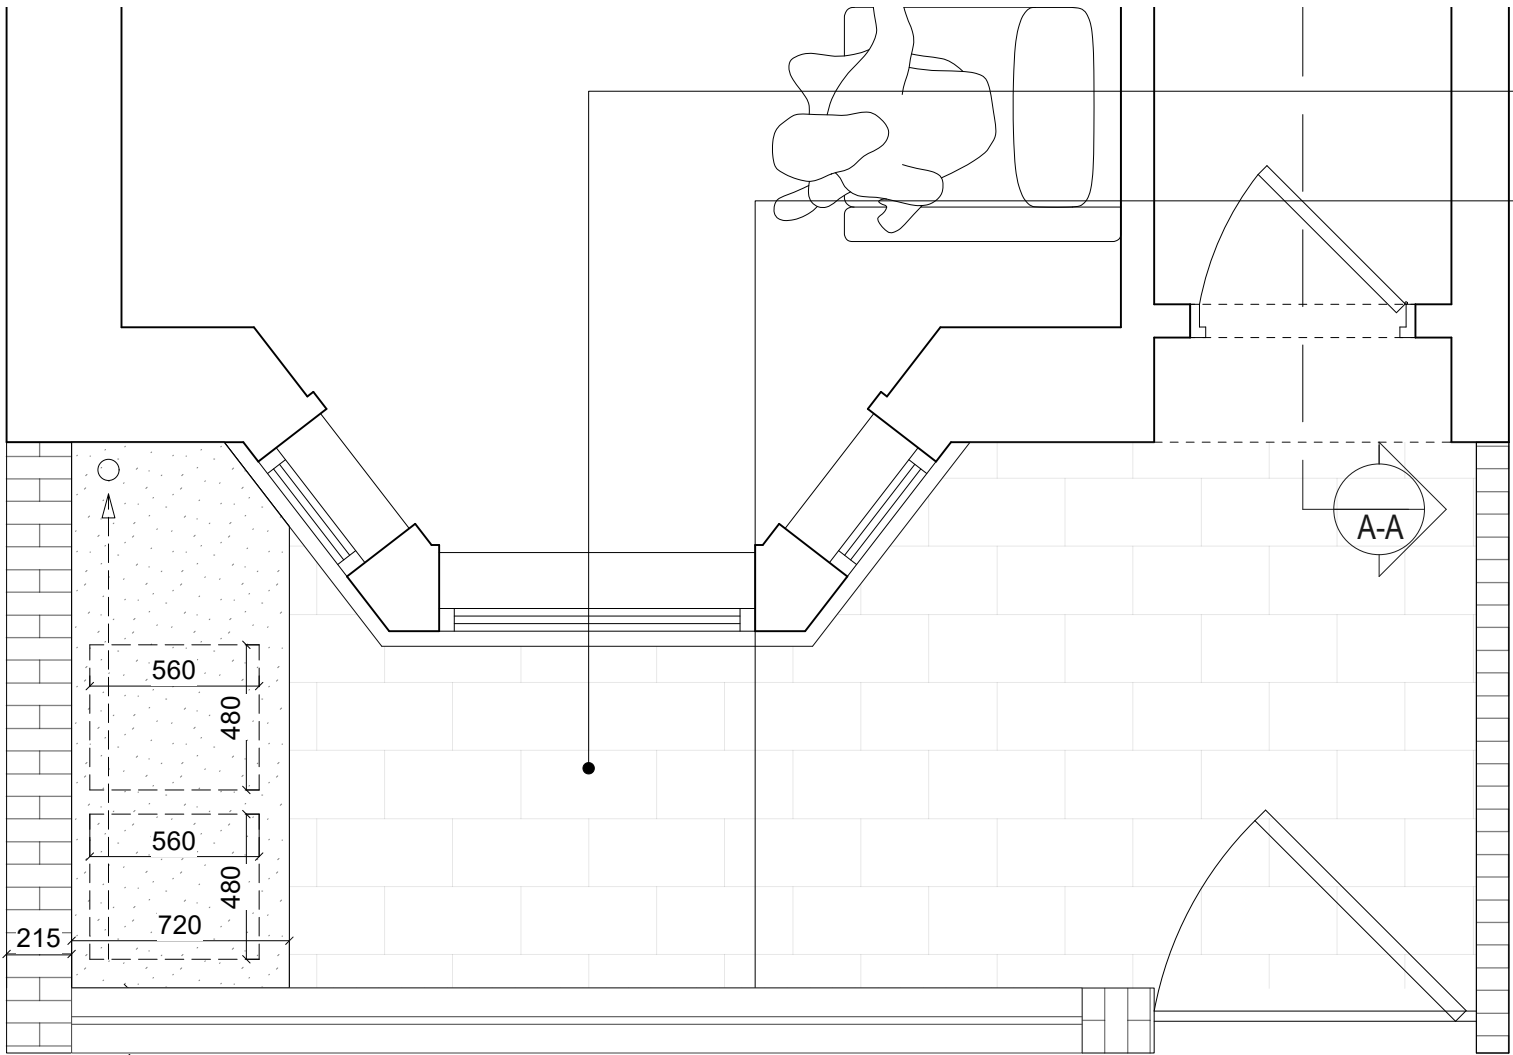

Limestone paving

Brick base with black cast iron railings

Plan view of front area

<b>Revisions</b> :rNo.:rDate: :rApprNote		Do not scale this drawing. All dimensions to be checked on site by the contractor and such dimensions to be their responsibility. All work must comply with relevant British Standards and Building Regulations requirements. Drawing errors and omissions to be reported to the architect/designer. Kitchen manufacturer to make all measurements on site		Job Number 1043	Date January 2025	Scale 1:25	Project 1 Balmore Street London N19 5DA
		0 0.5 1 1.5m		Drawn by XX	Checked by XX	Status Planning	
				Drawing No. & Revision 1043-DR-3100-P04			Drawing Proposed Front Elevation and plan
							Studio 163 Ltd hello@studio-163.com

