


1 Proposed First Floor Plan
Scale: 1:25 @ A1 & 1:50 @ A3

Notes:
Copyright of this drawing and the contents remain with Pennington Phillips Limited.

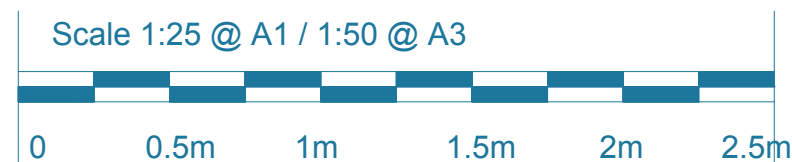

Rev.
A
B

Date
02/04/25
20/05/25

Remarks
Planning Application
Green Roof Added

Client:	Drawing Number: 5955/22
Project: 21 Brookfield Park, Dartmouth Park, London NW5 1ES	Revision: B
Drawing: Proposed First Floor Plan	Date: 29/01/2025
	Status: Planning