






SOUTH ELEVATION

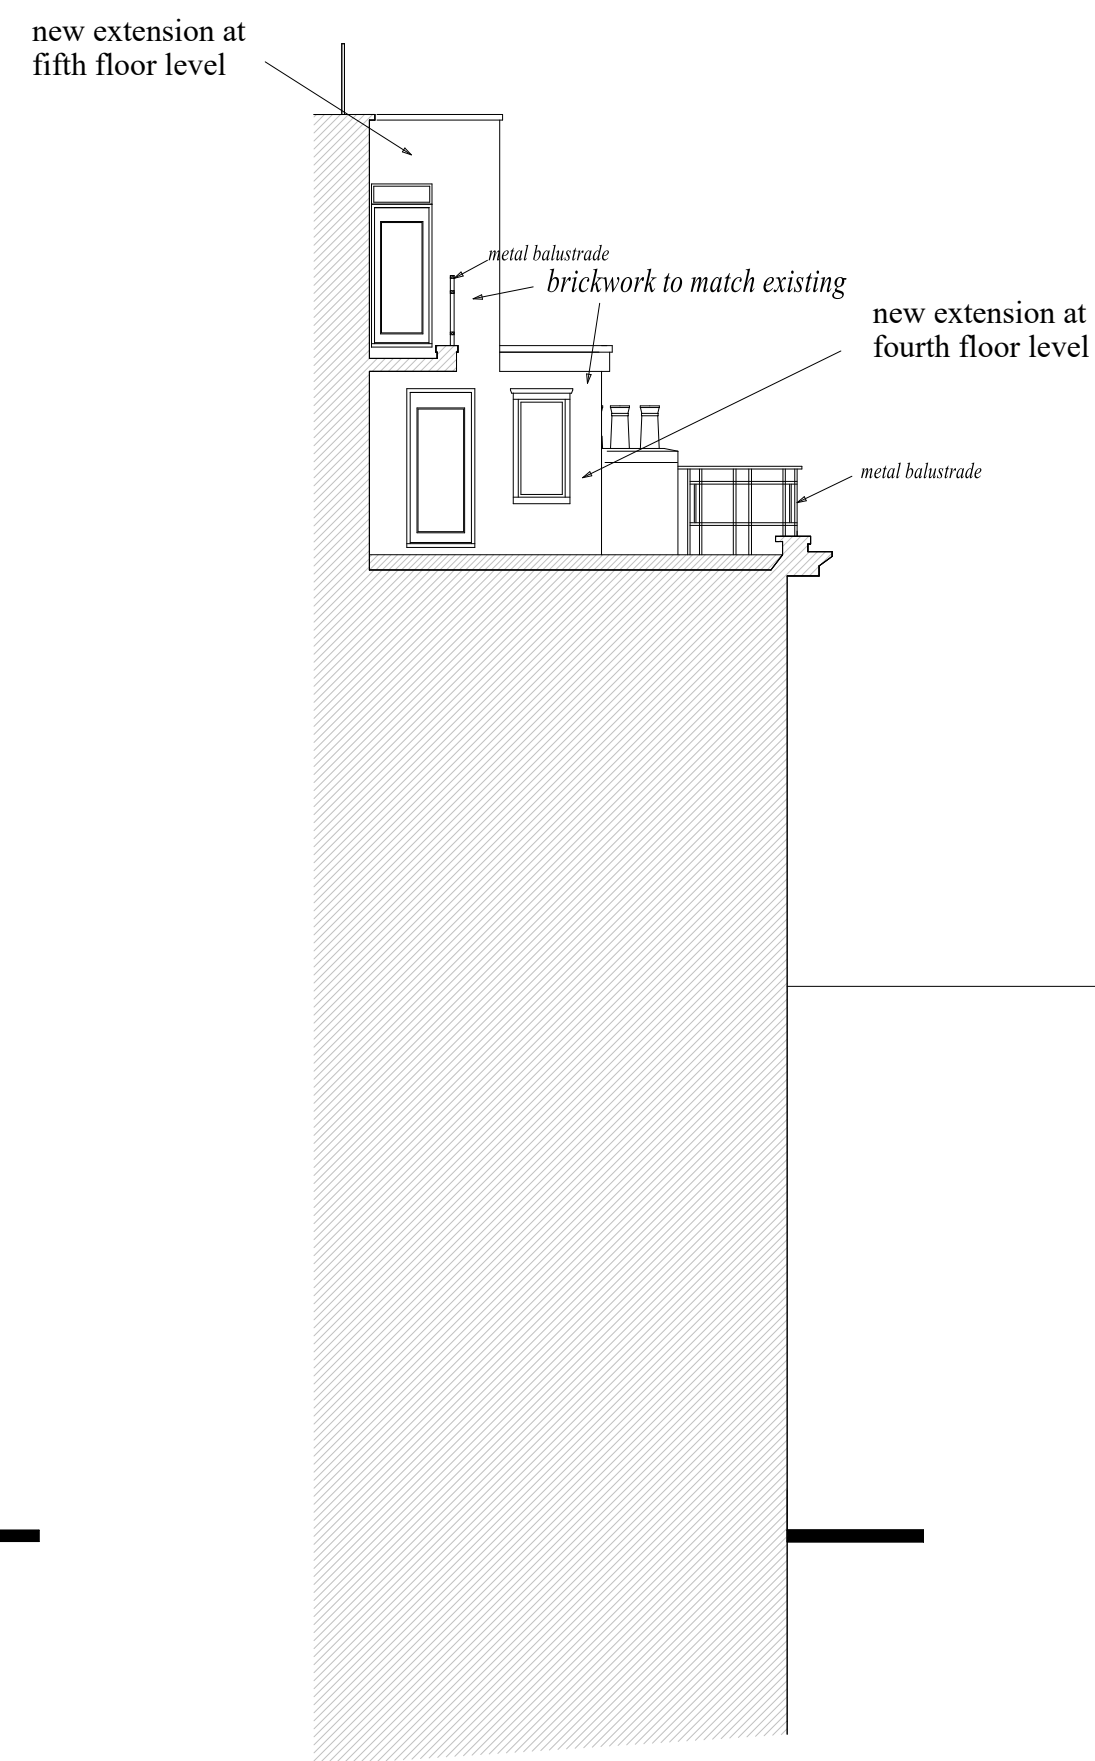


WEST ELEVATION

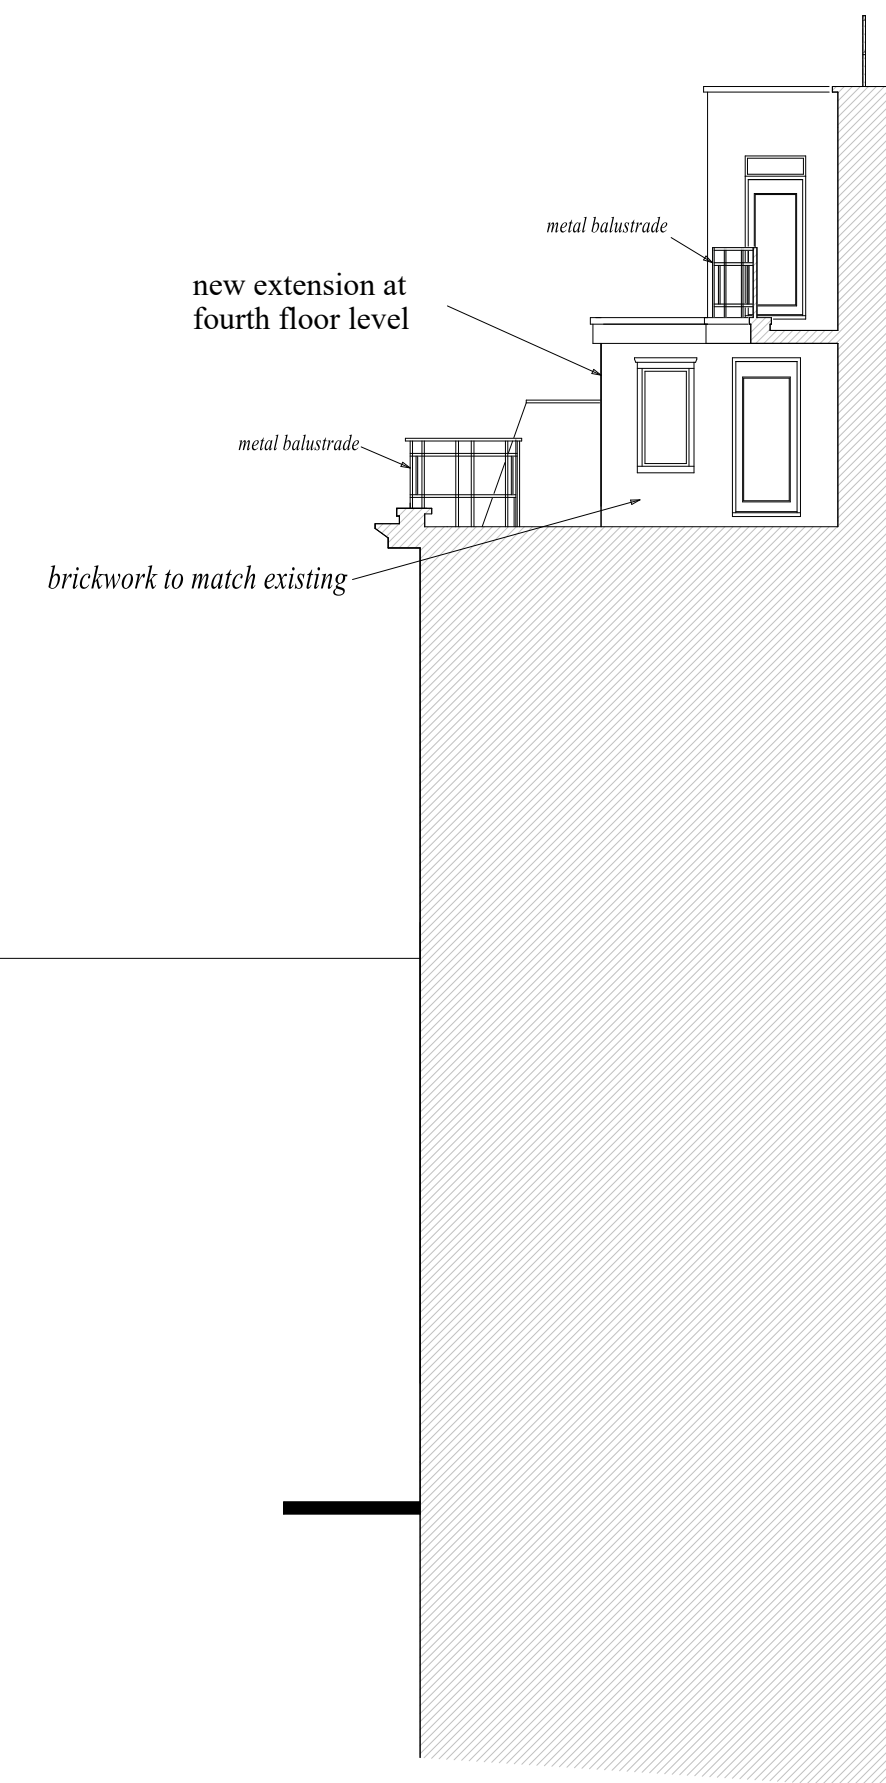


EAST ELEVATION

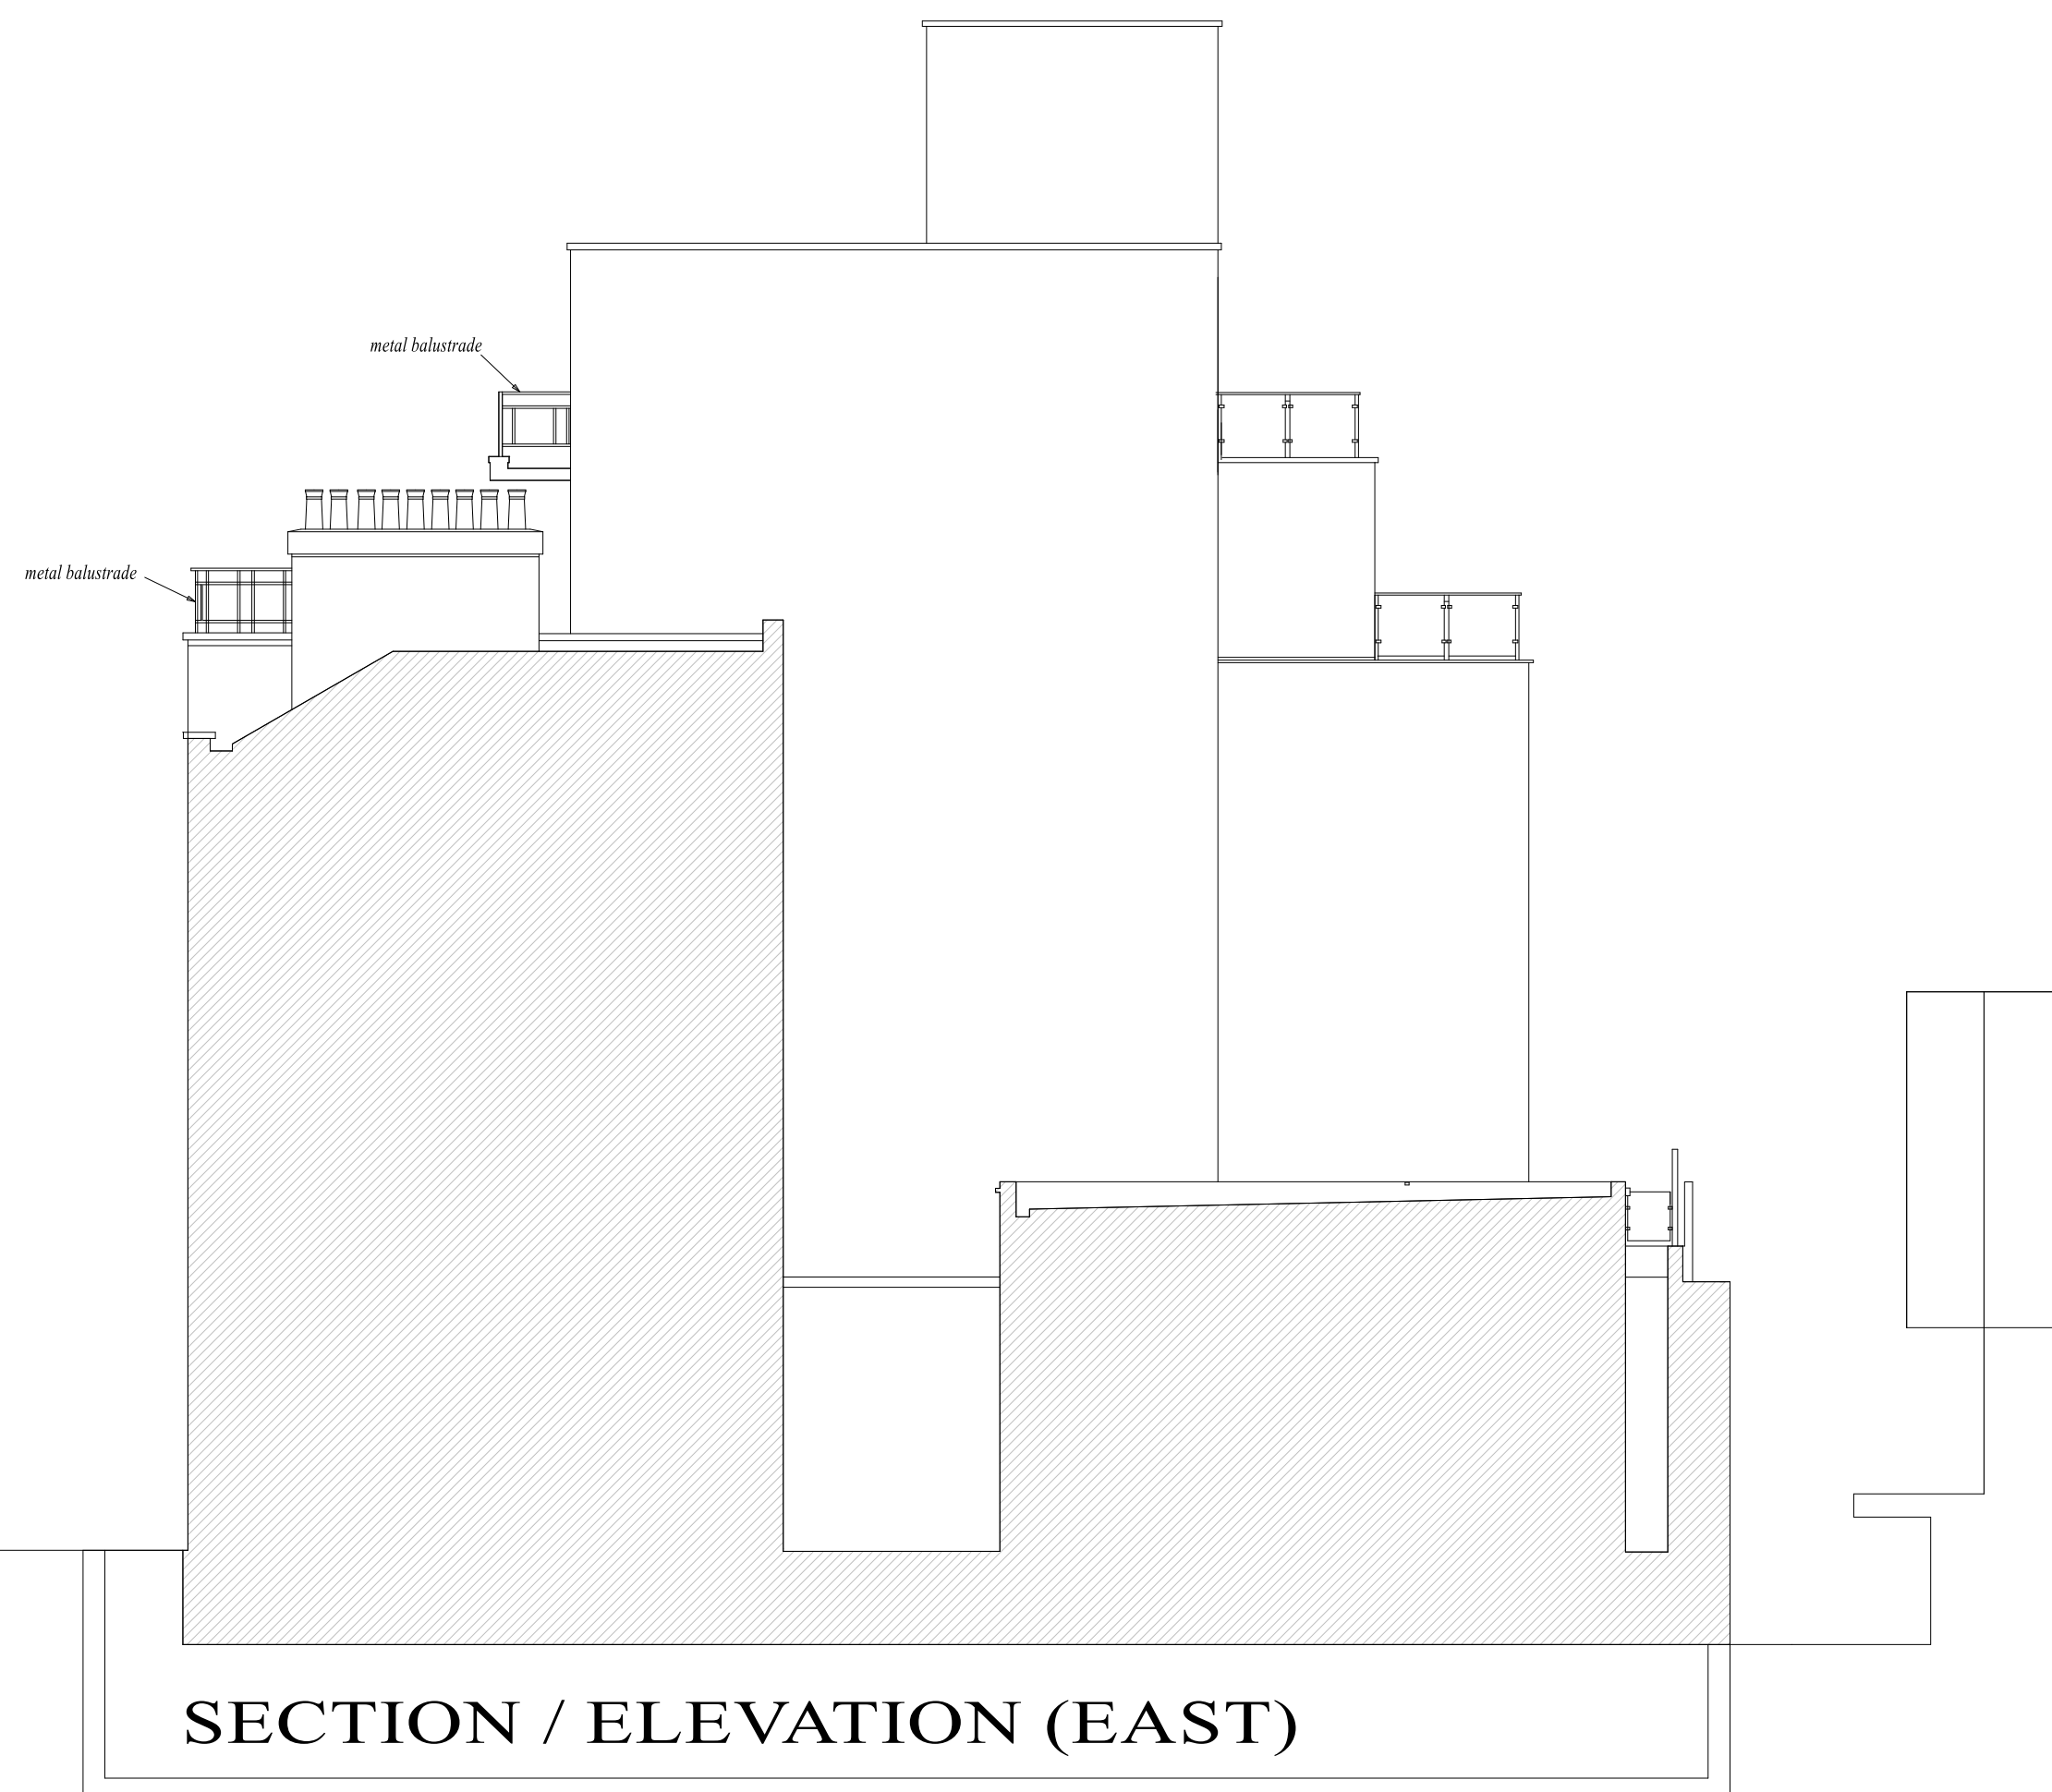

SECTION / ELEVATION (EAST)

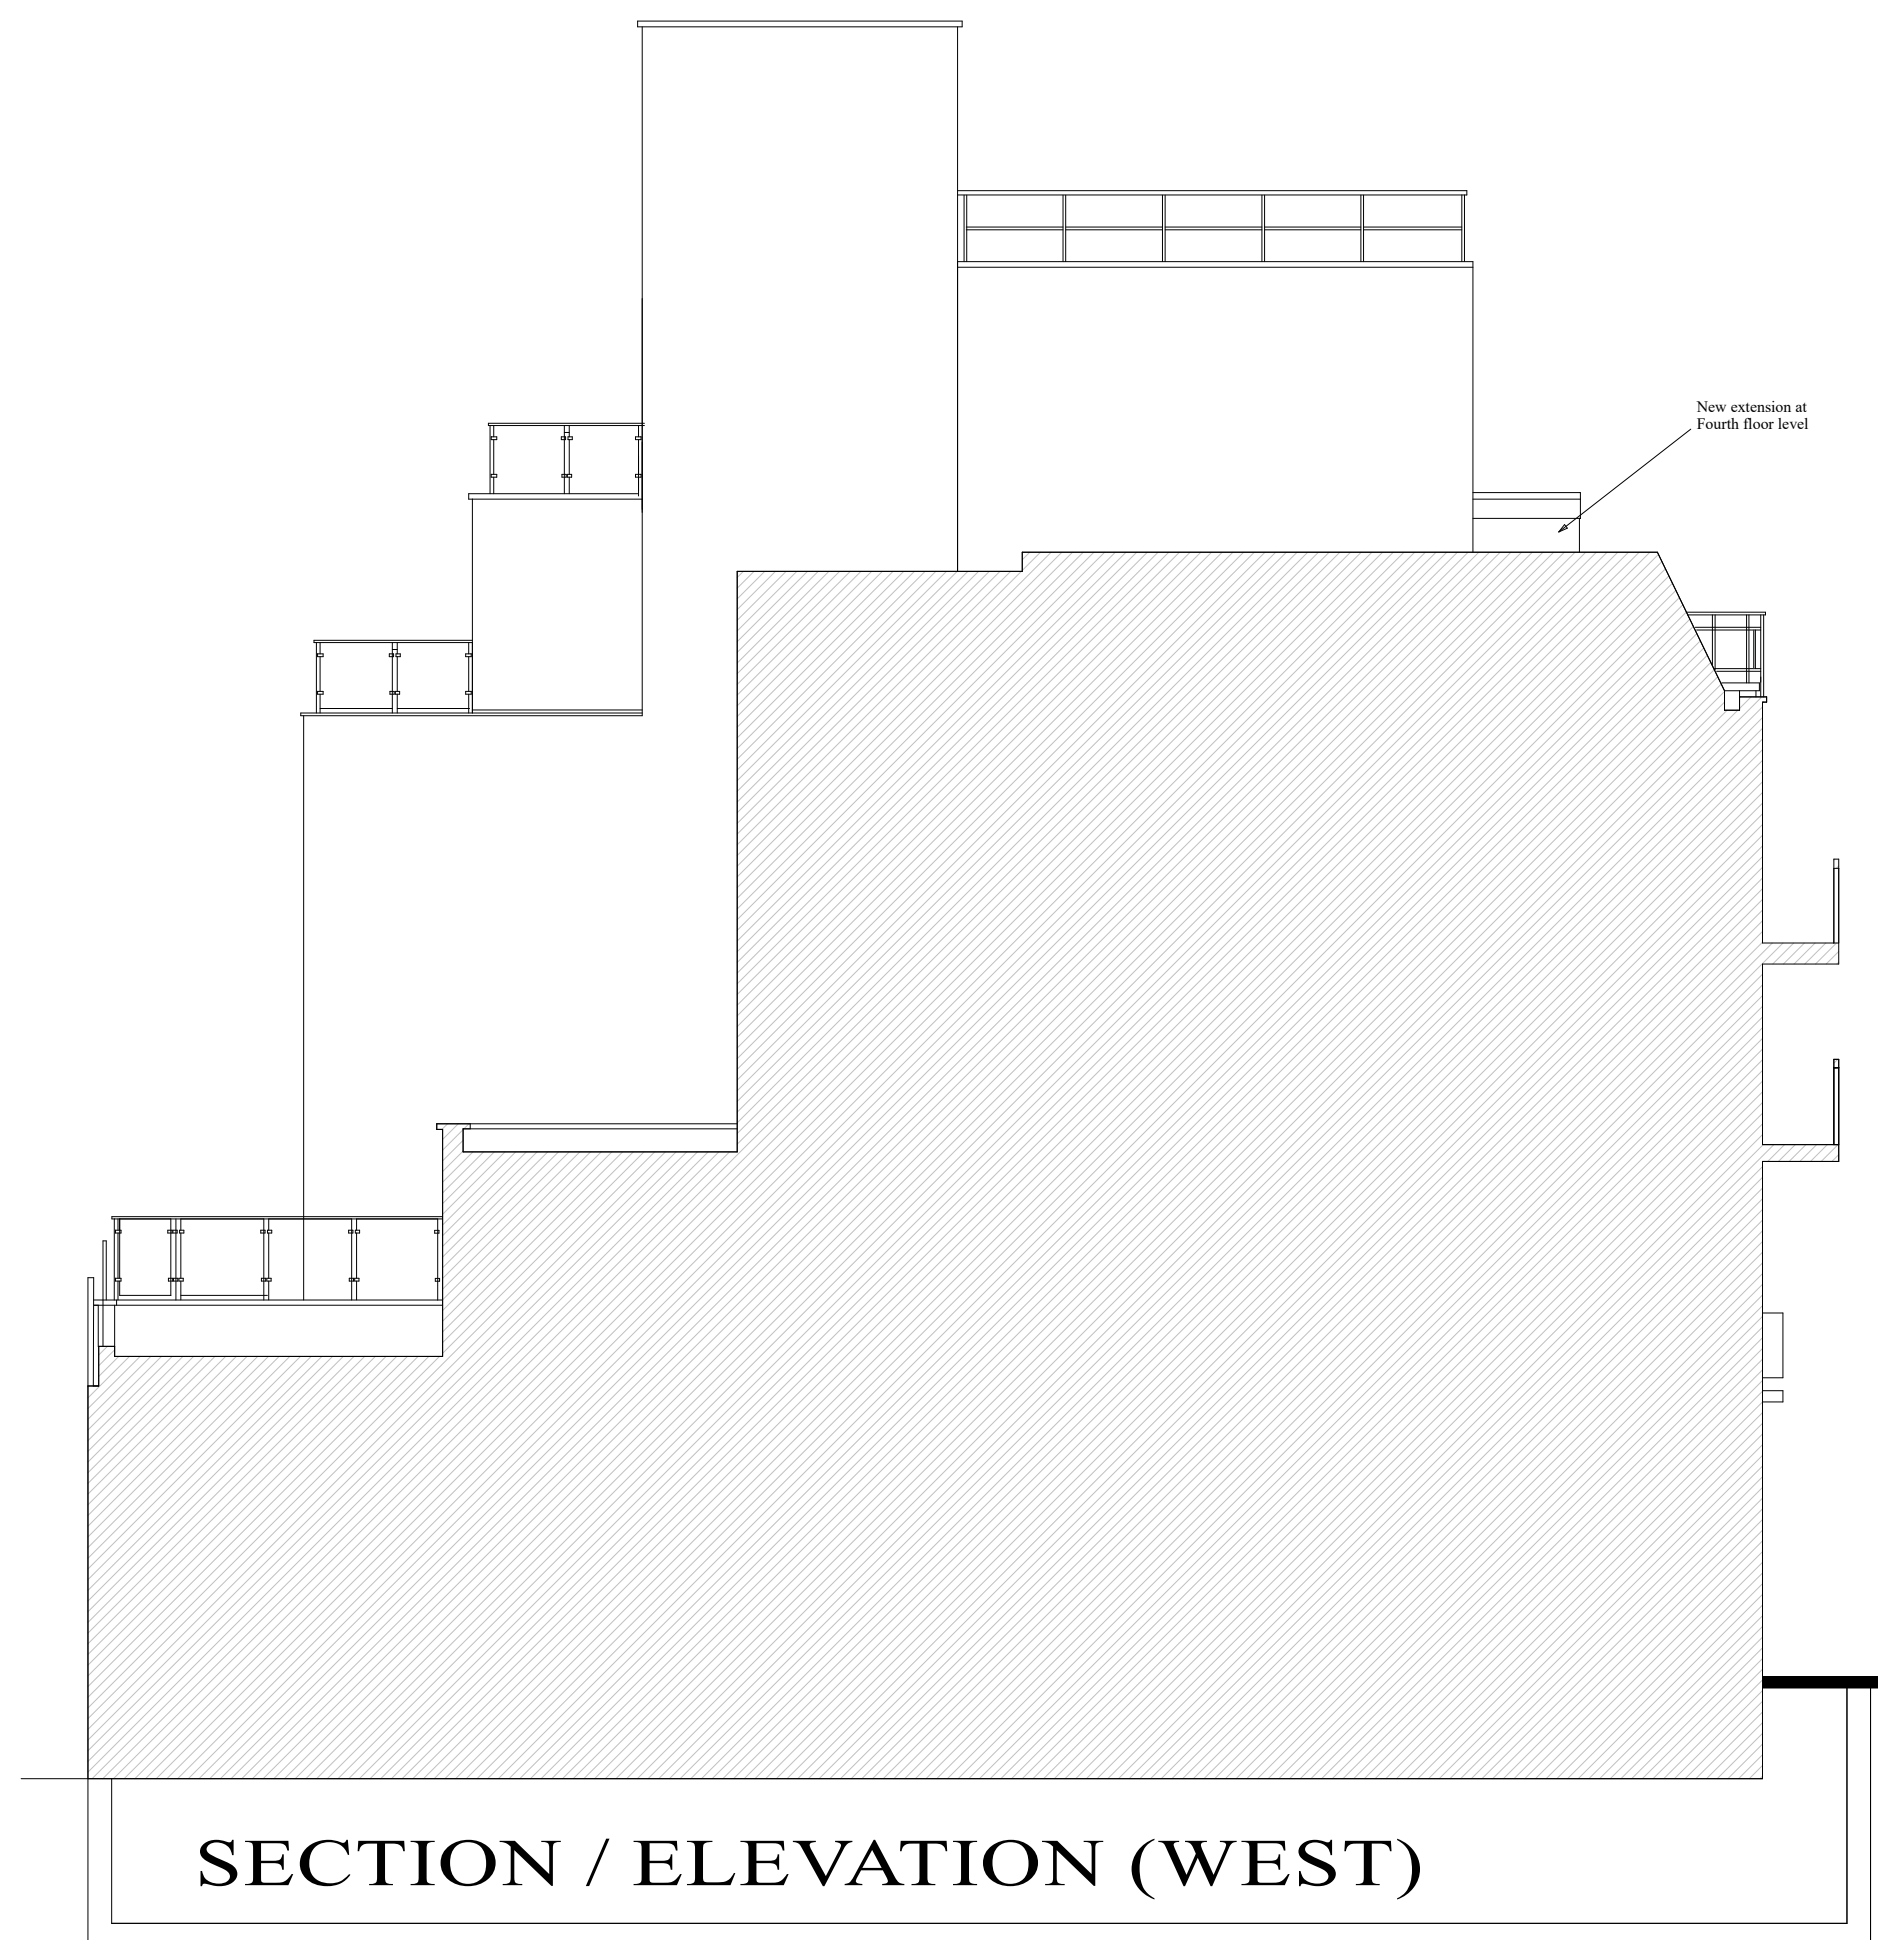

SECTION / ELEVATION (WEST)

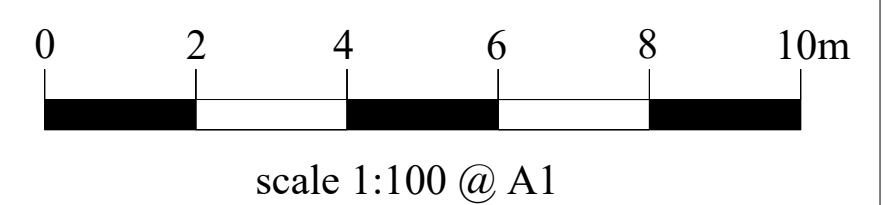

ARCHITECTURAL DESIGNS <i>michael tamsett</i>	
Project	Fourth and Fifth Floor Front Extensions
38- 40 Windmill Street London W1T 2JX	
Drawing Title	Proposed Elevations
Client	Giordano Ltd.
Drawing No.	25/4134B
Date	February 2025
Drawn by	Michael Tamsett
Page Size - A1	5000
m.tamsett@hotmail.co.uk 01795 554650	