

REVISION No.	REVISION NOTES	DATE
-	-	-




PROPOSED REAR ELEVATION





Proposed rear side pitched roof conservatory with folding sliding doors to garden and patio.

PROPOSED SIDE ELEVATION

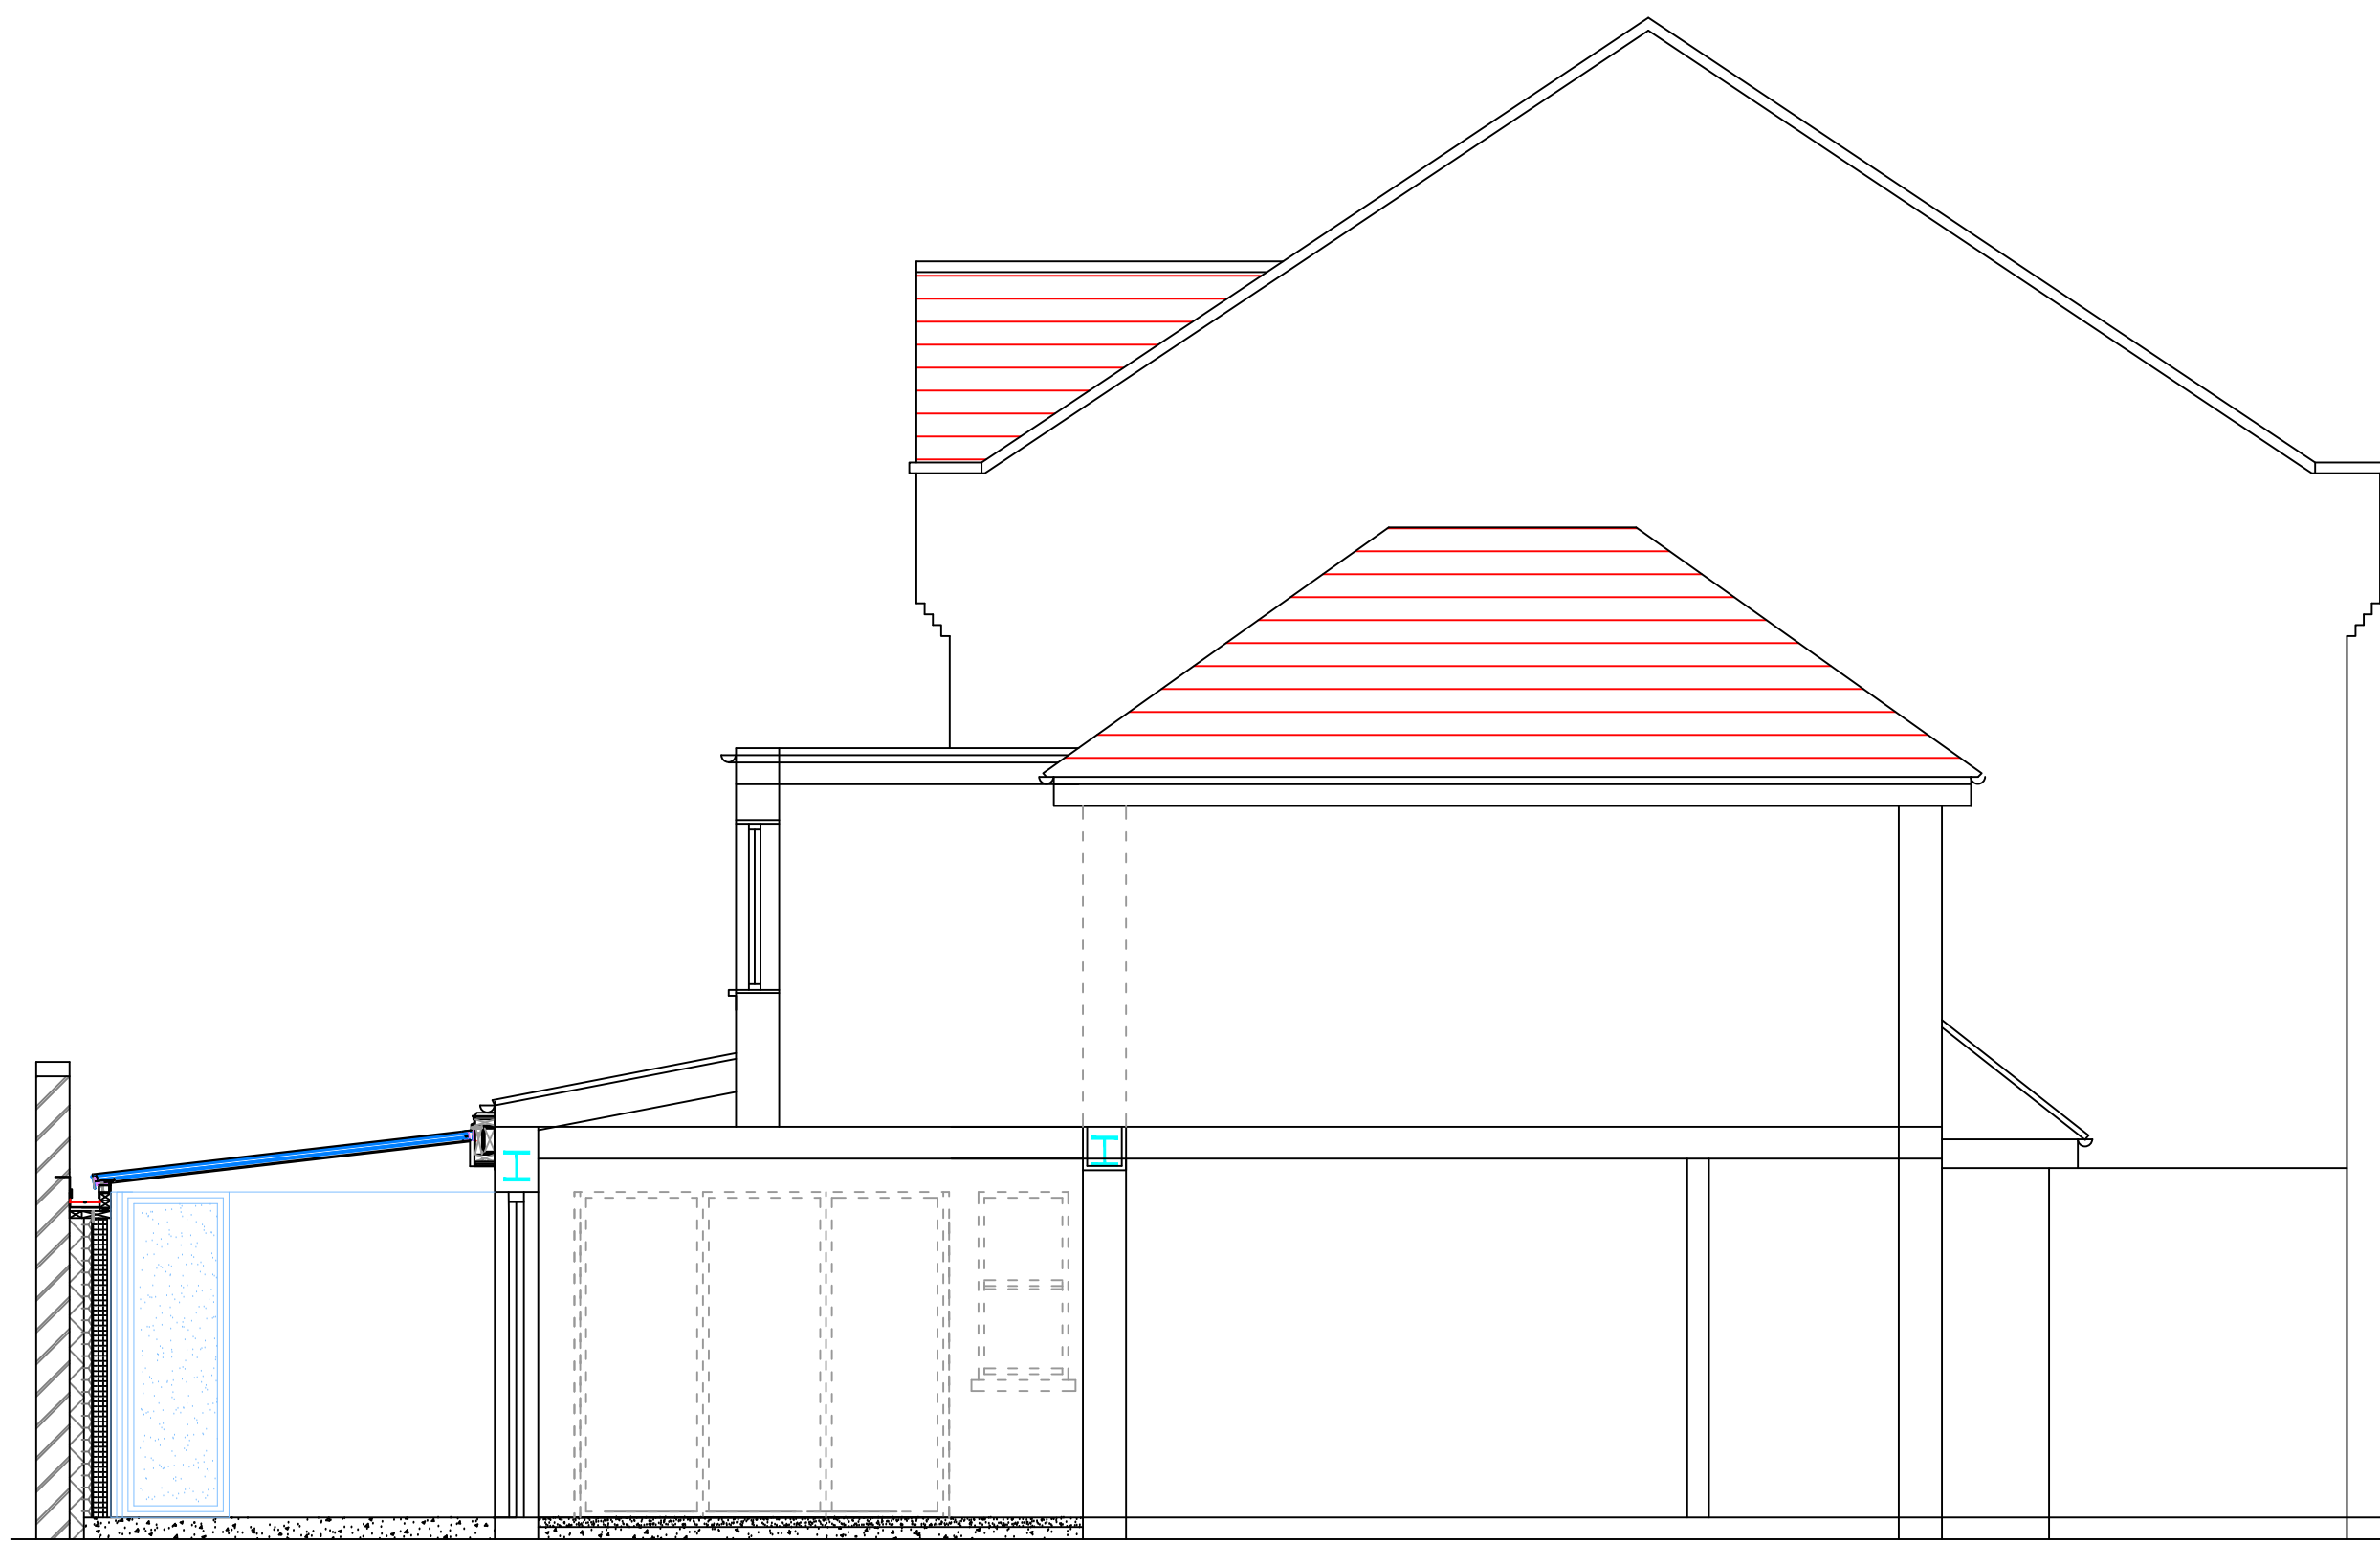


Proposed rear side pitched roof conservatory with folding sliding doors to garden and patio.

PROPOSED SIDE SECTION

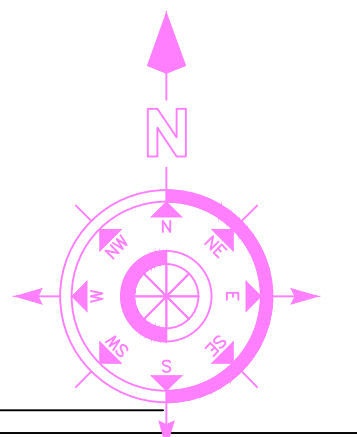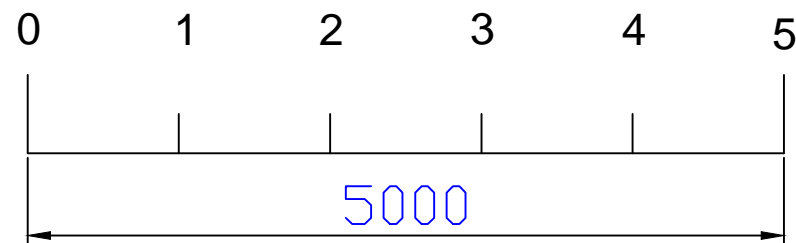

LOCATION PLAN
SCALE 1:1250

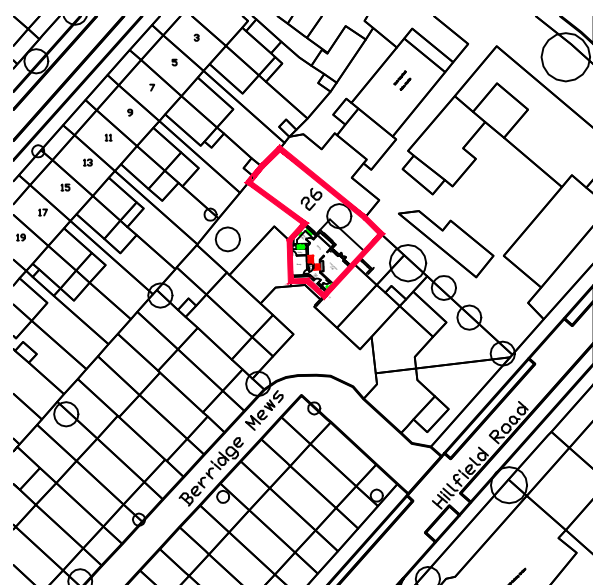

PLANNING ISSUE - 19/02/25

PROJECT: 26 BERRIDGE MEWS LONDON NW6 1RF

CLIENT: MR & MRS B. DALE

DESCRIPTION: PROPOSED ELEVATIONS (CONSERVATORY)

DRAWING No. 2506 - 09

SCALE. 1:50 @ A1

REVISION. -

DATE. 19/02/25

LIMITED

BCA

BRYAN CONNOR ASSOCIATES LIMITED

DESIGN & PLANNING CONSULTANTS

2 TREGARON AVENUE LONDON N8 9EY

Mob: 07957838247 Tel: 020 8340 9294

bca-design.net

Email: bryan.connor@outlook.com

