
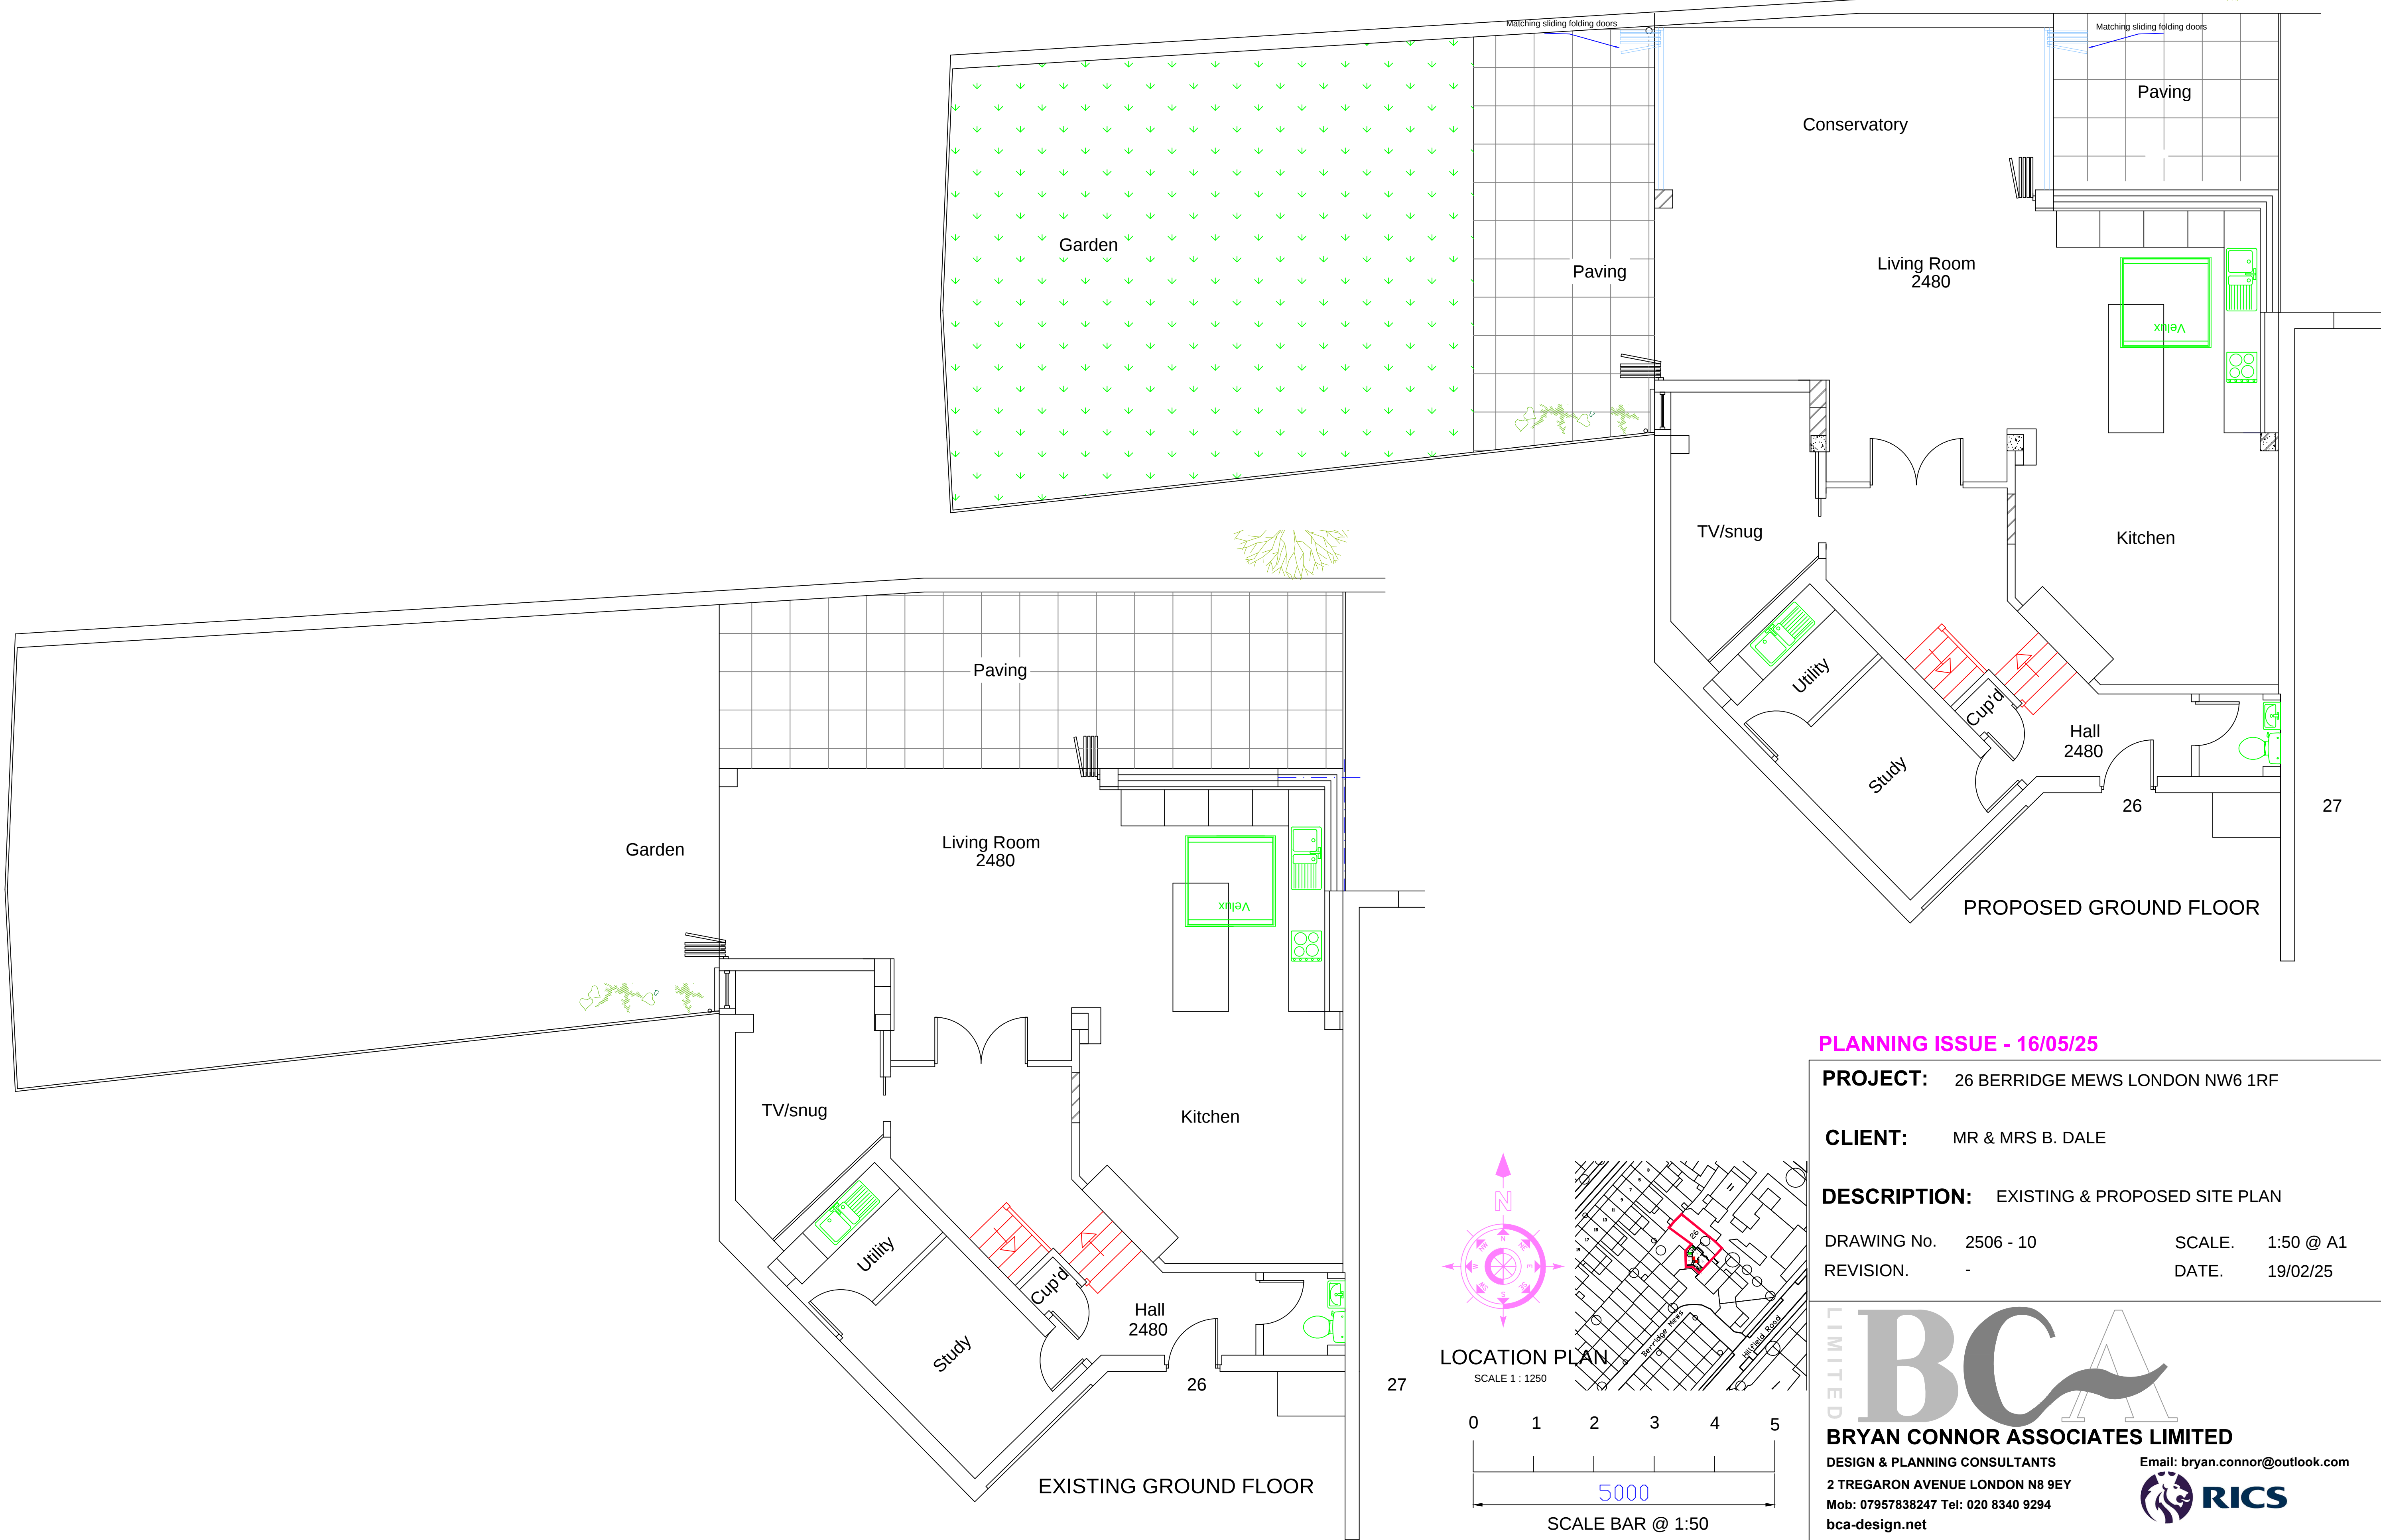


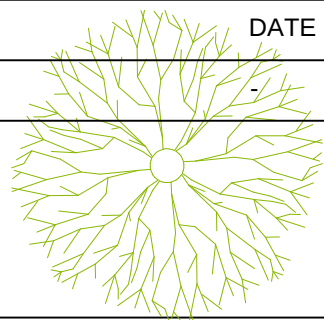

PLANNING ISSUE - 16/05/25

PROJECT: 26 BERRIDGE MEWS LONDON NW6 1RF

CLIENT: MR & MRS B. DALE

DESCRIPTION: EXISTING & PROPOSED SITE PLAN

DRAWING No.	2506 - 10	SCALE.	1:50 @ A1
REVISION.	-	DATE.	19/02/25

LIMITED

BCA

BRYAN CONNOR ASSOCIATES LIMITED

DESIGN & PLANNING CONSULTANTS

2 TREGARON AVENUE LONDON N8 9EY

Mob: 07957838247 Tel: 020 8340 9294

bca-design.net

Email: bryan.connor@outlook.com