




1 Roof Plan in context
scale 1:200

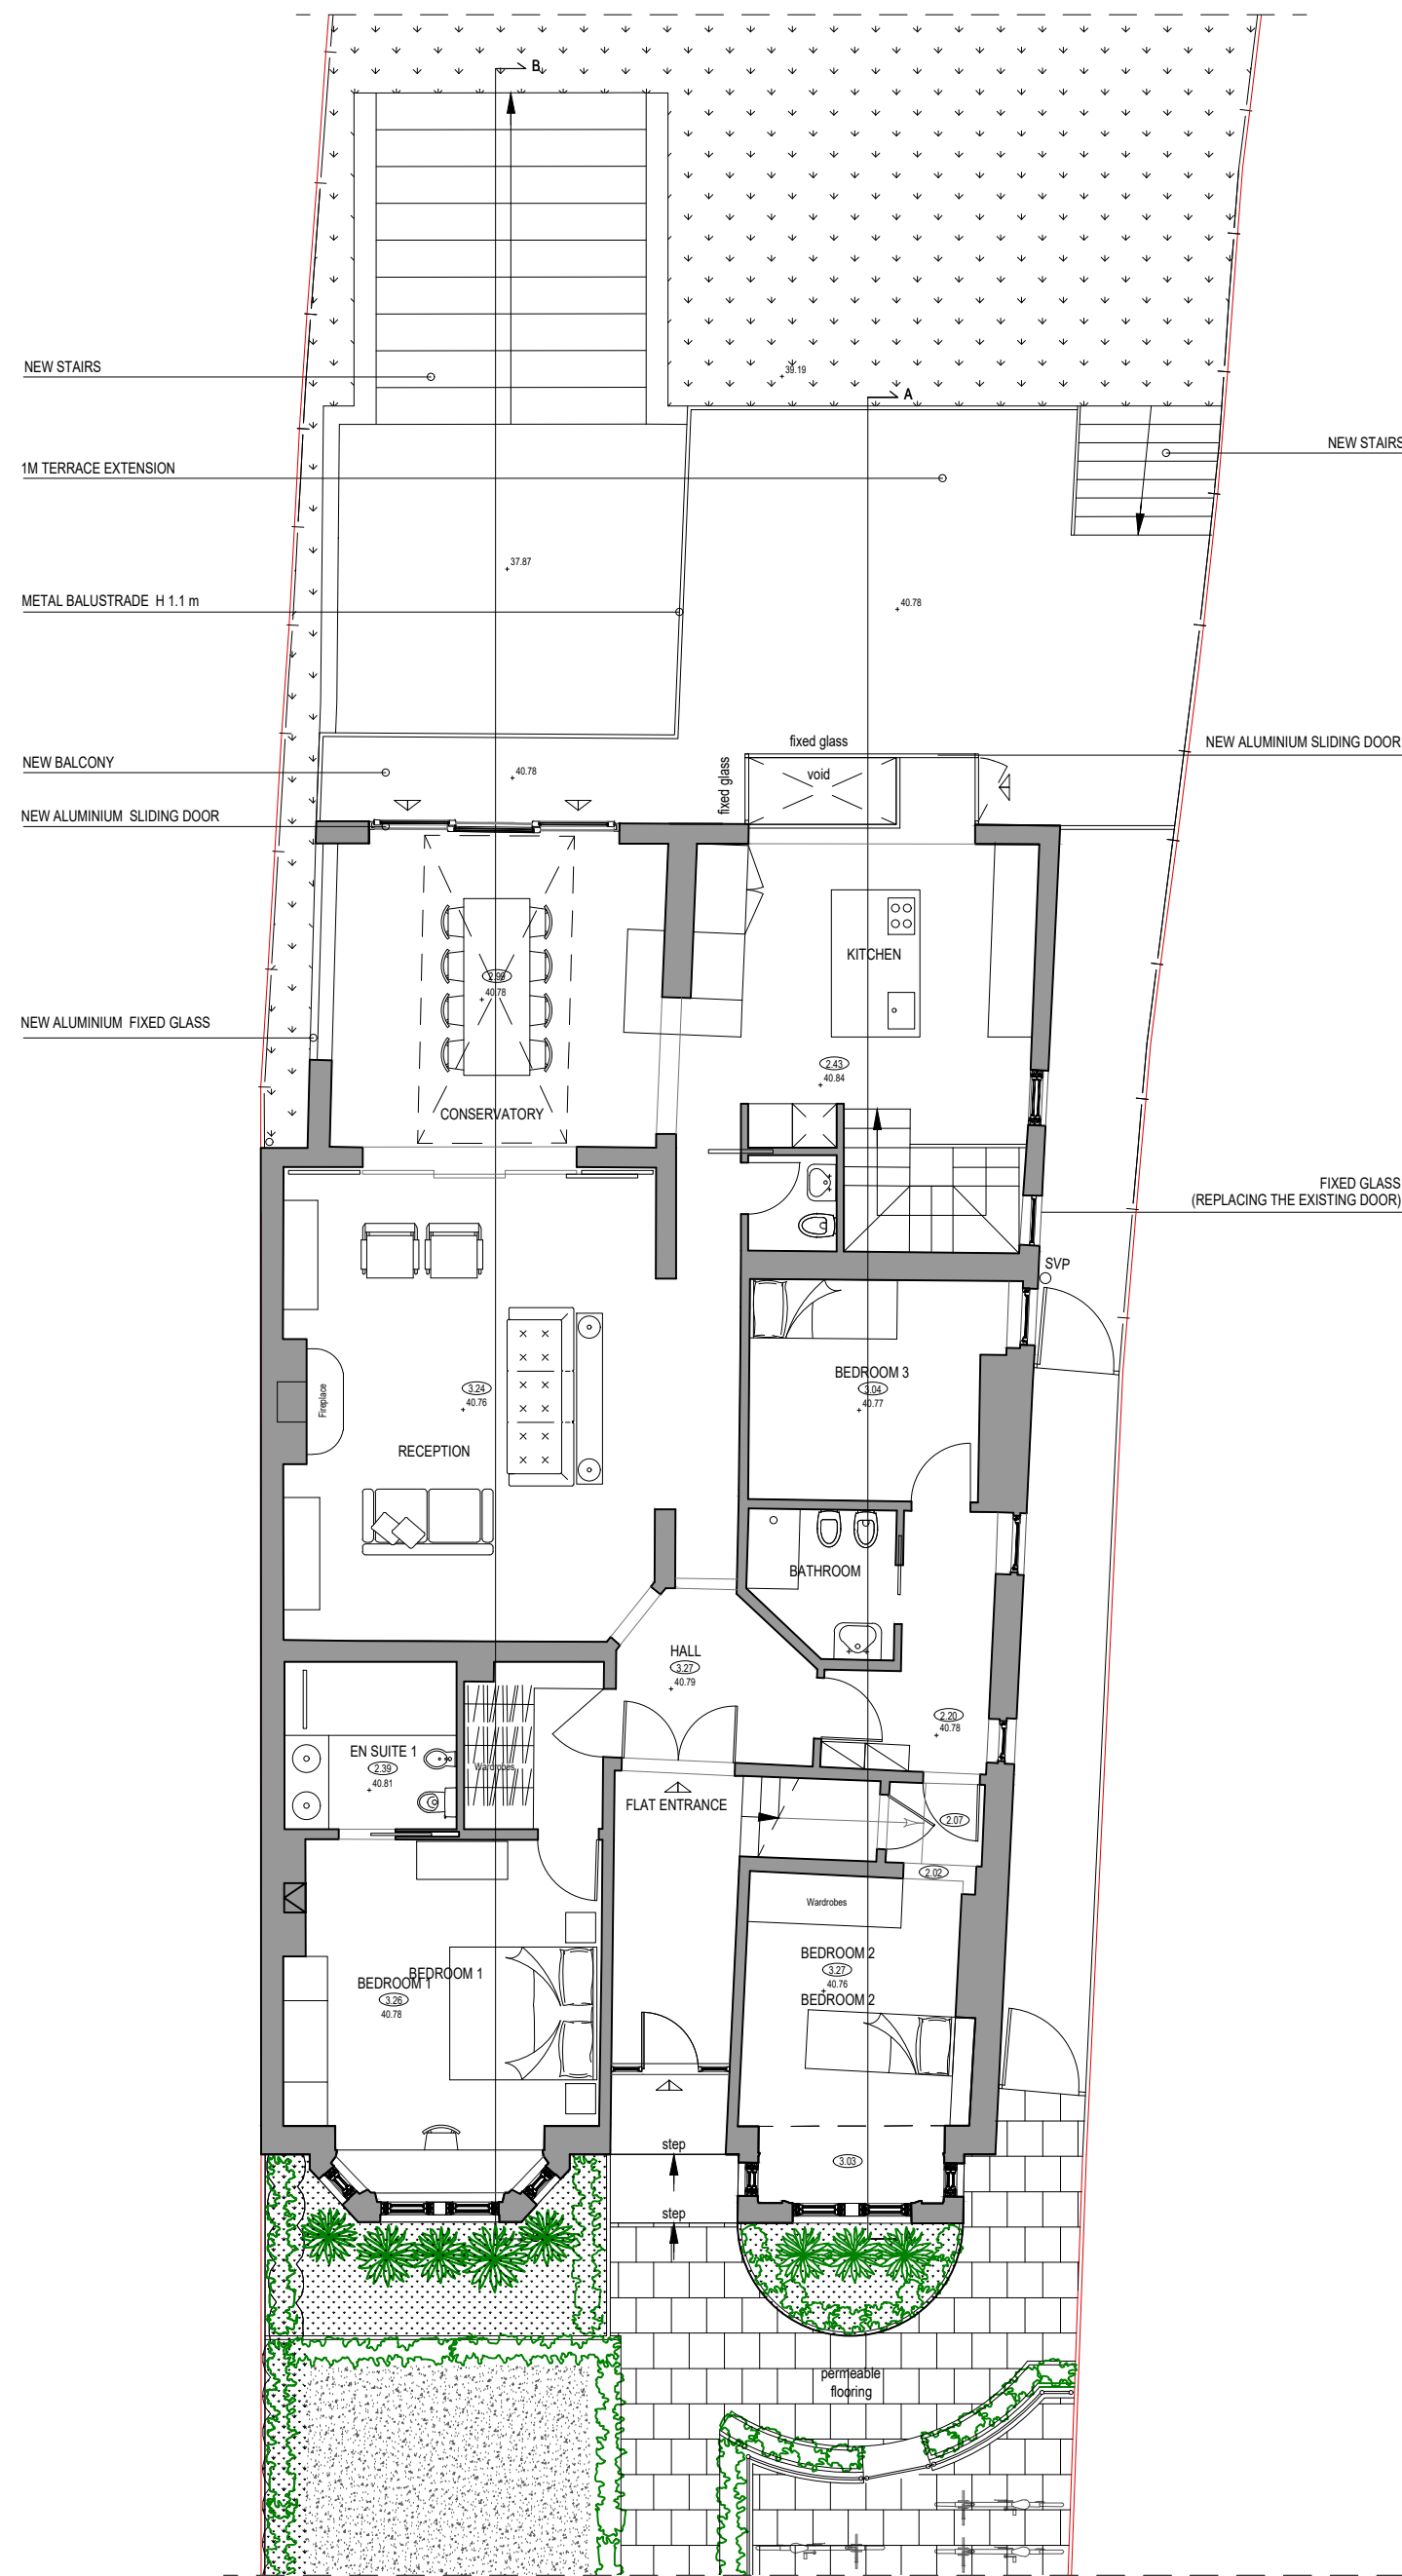

2 Ground Floor Plan
scale 1:100

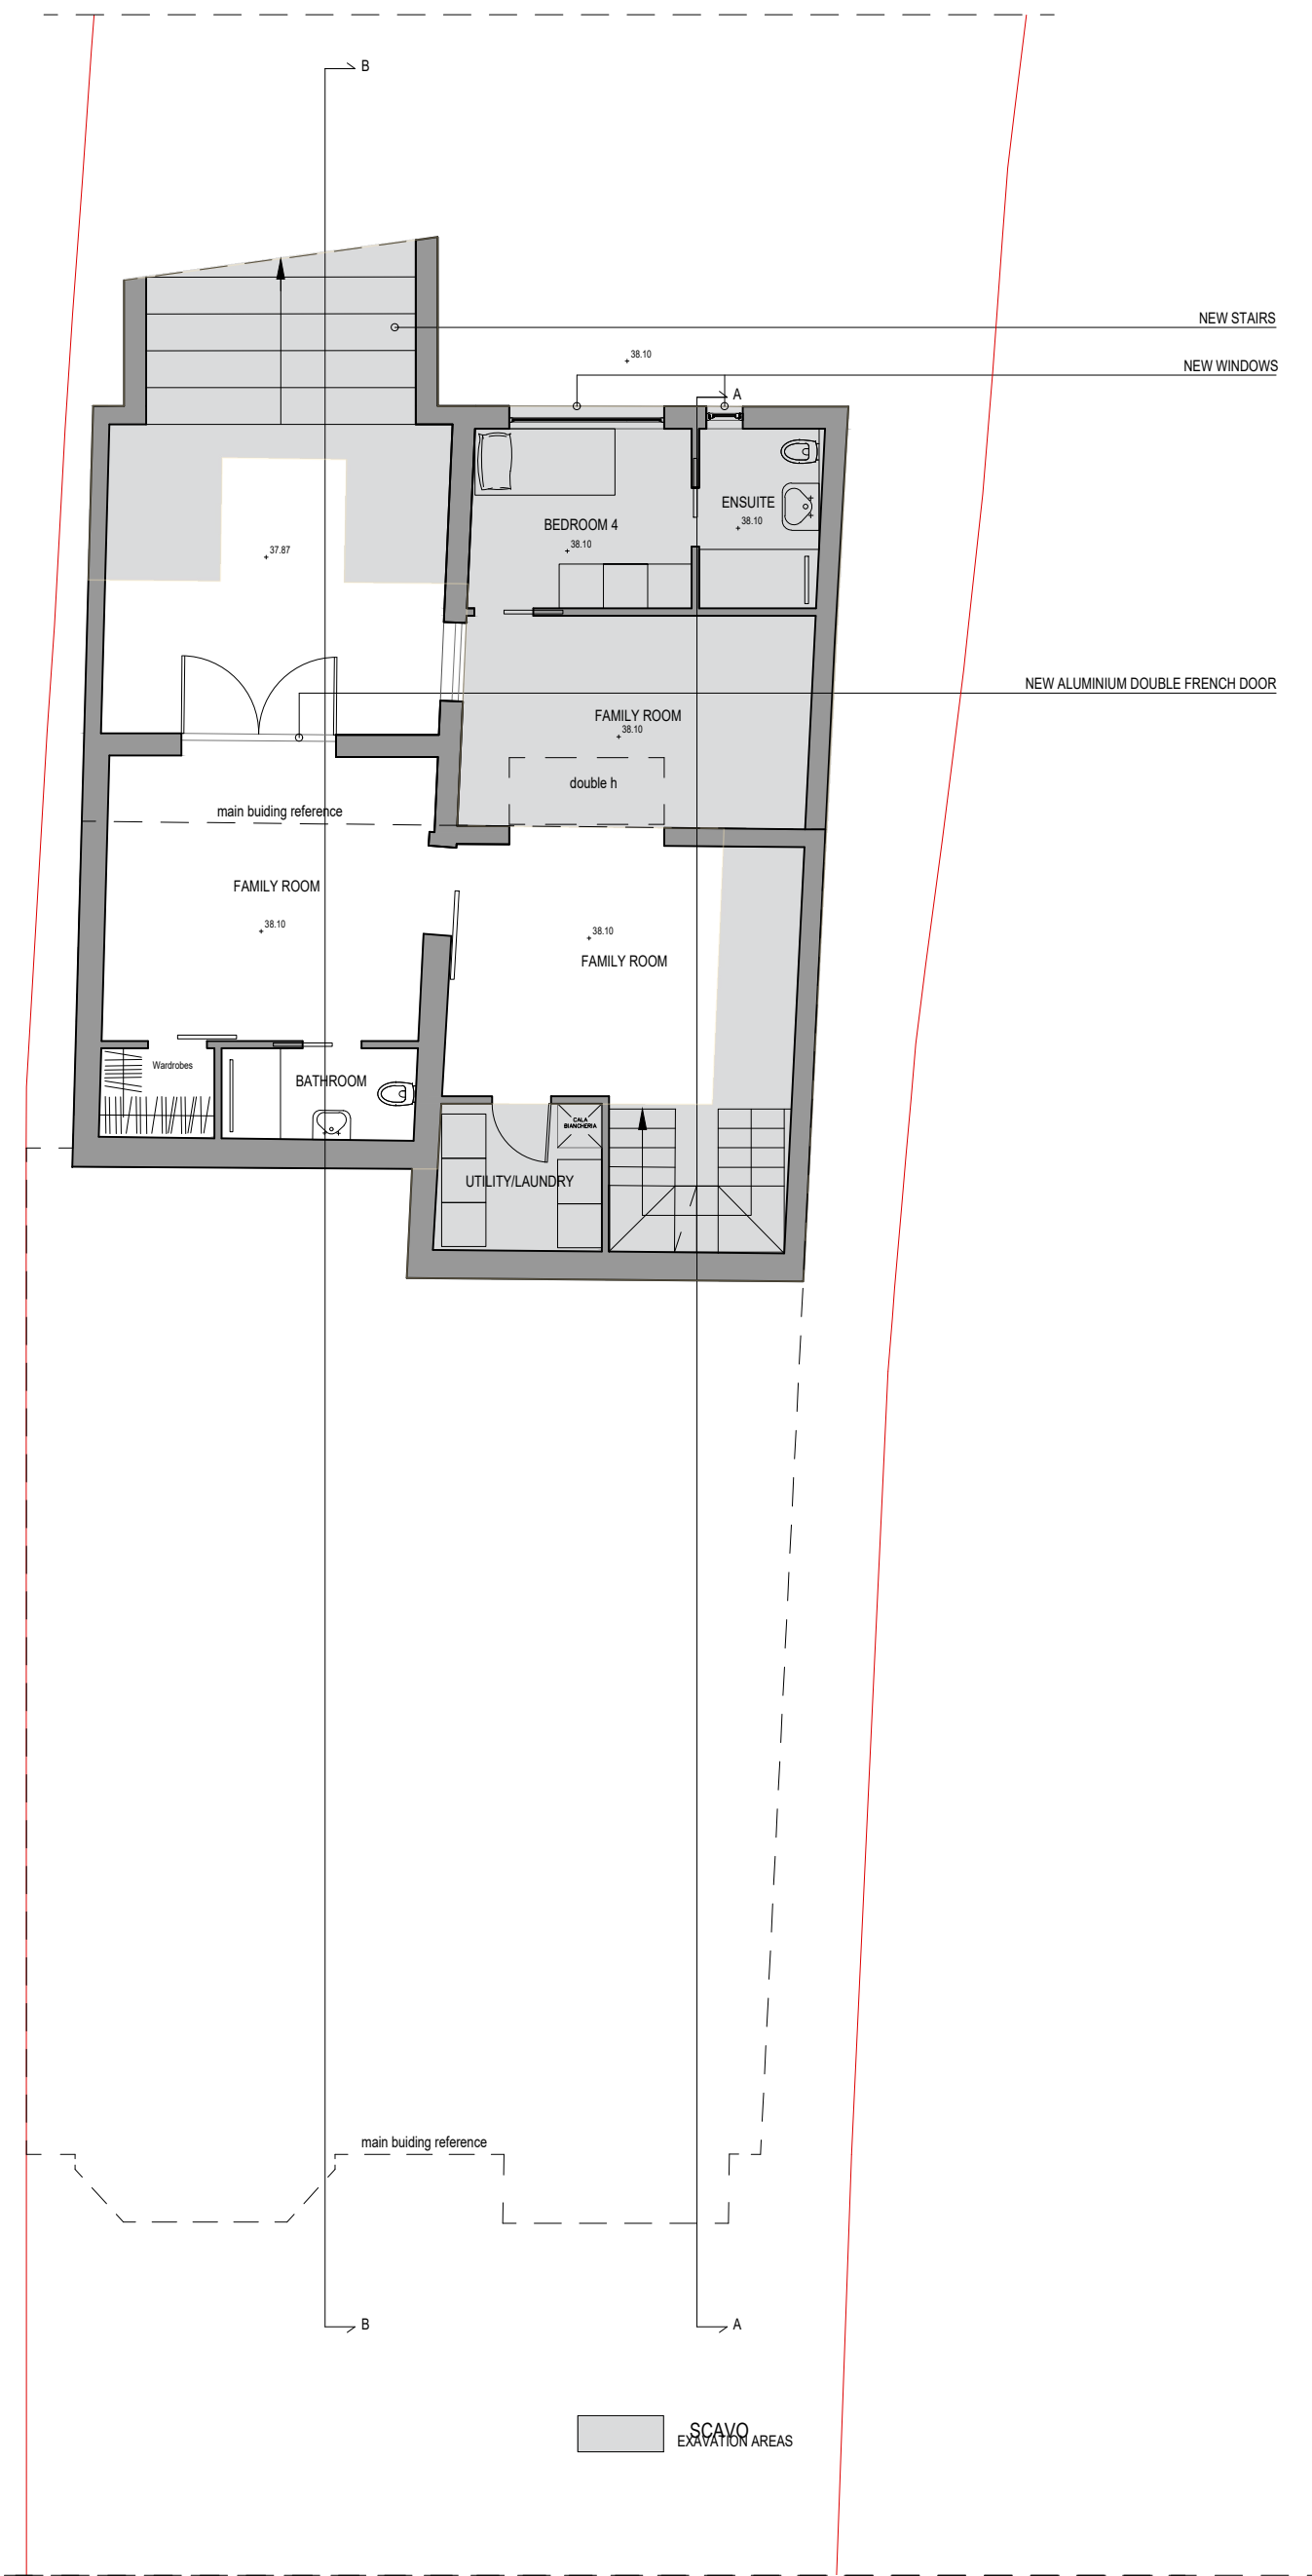


3 Basement Plan
scale 1:100

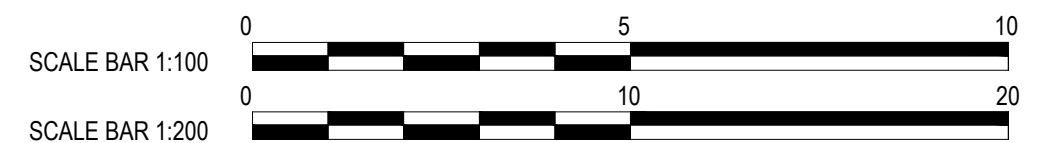




① Rear Elevation in context
scale 1:100

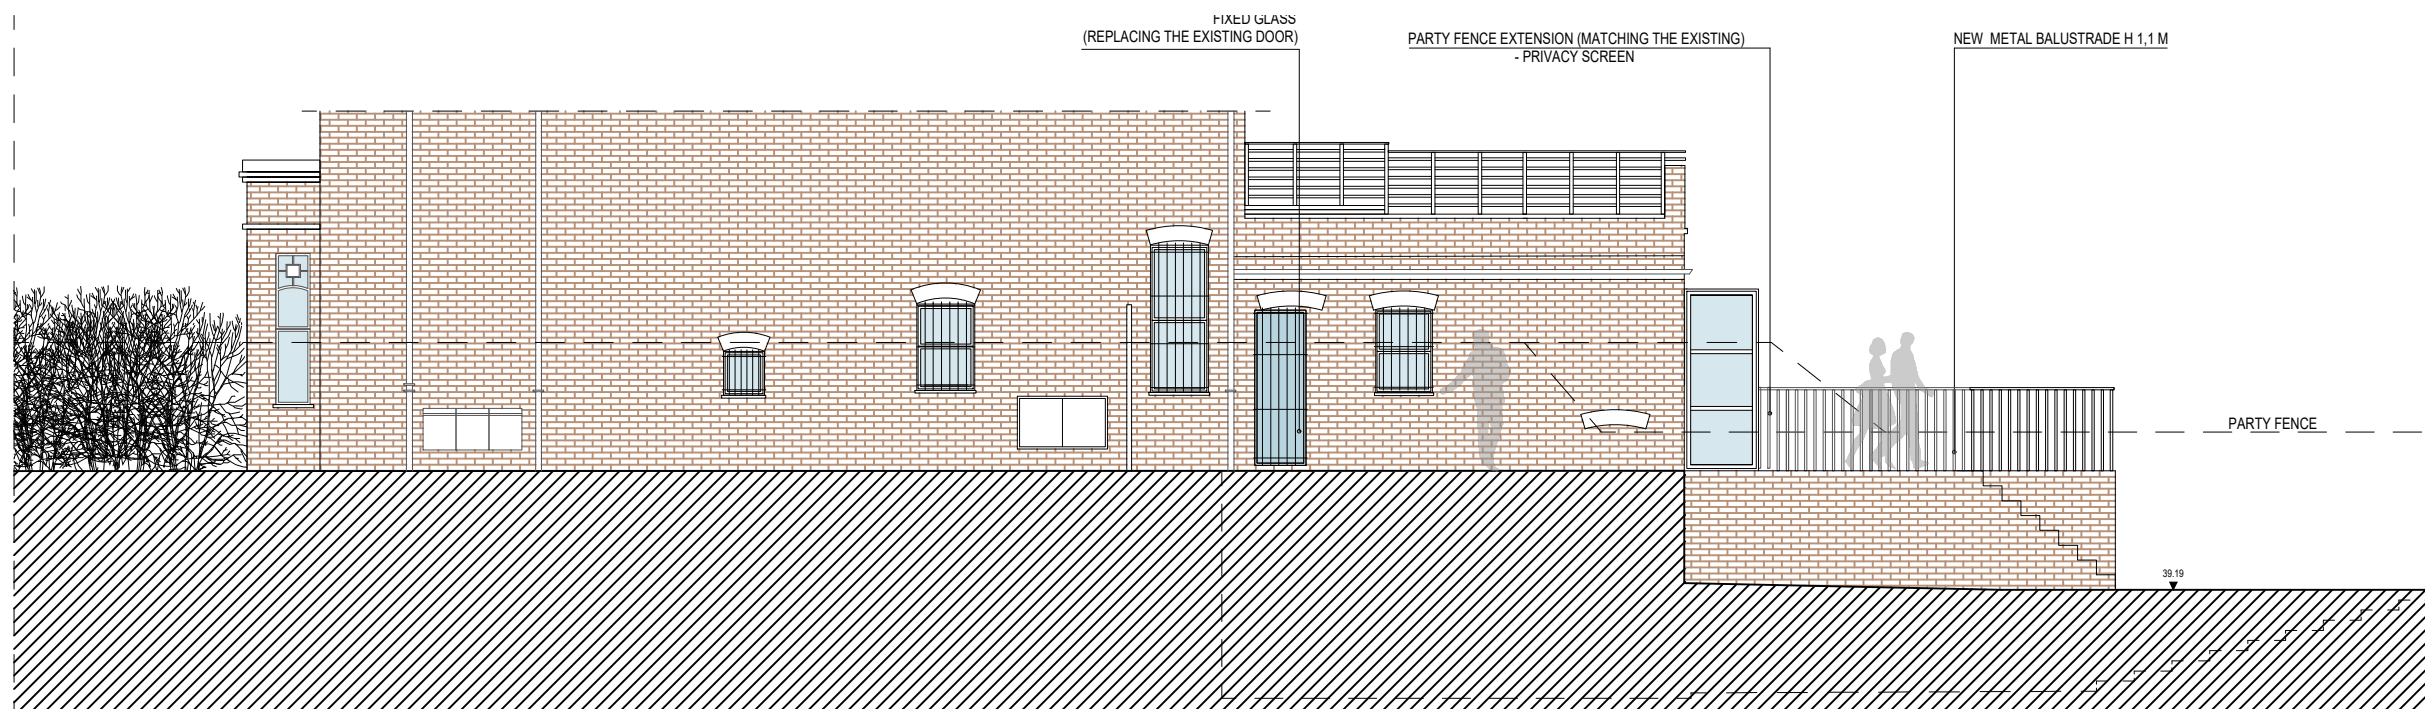


② Side Elevation (to 255 property)
scale 1:100

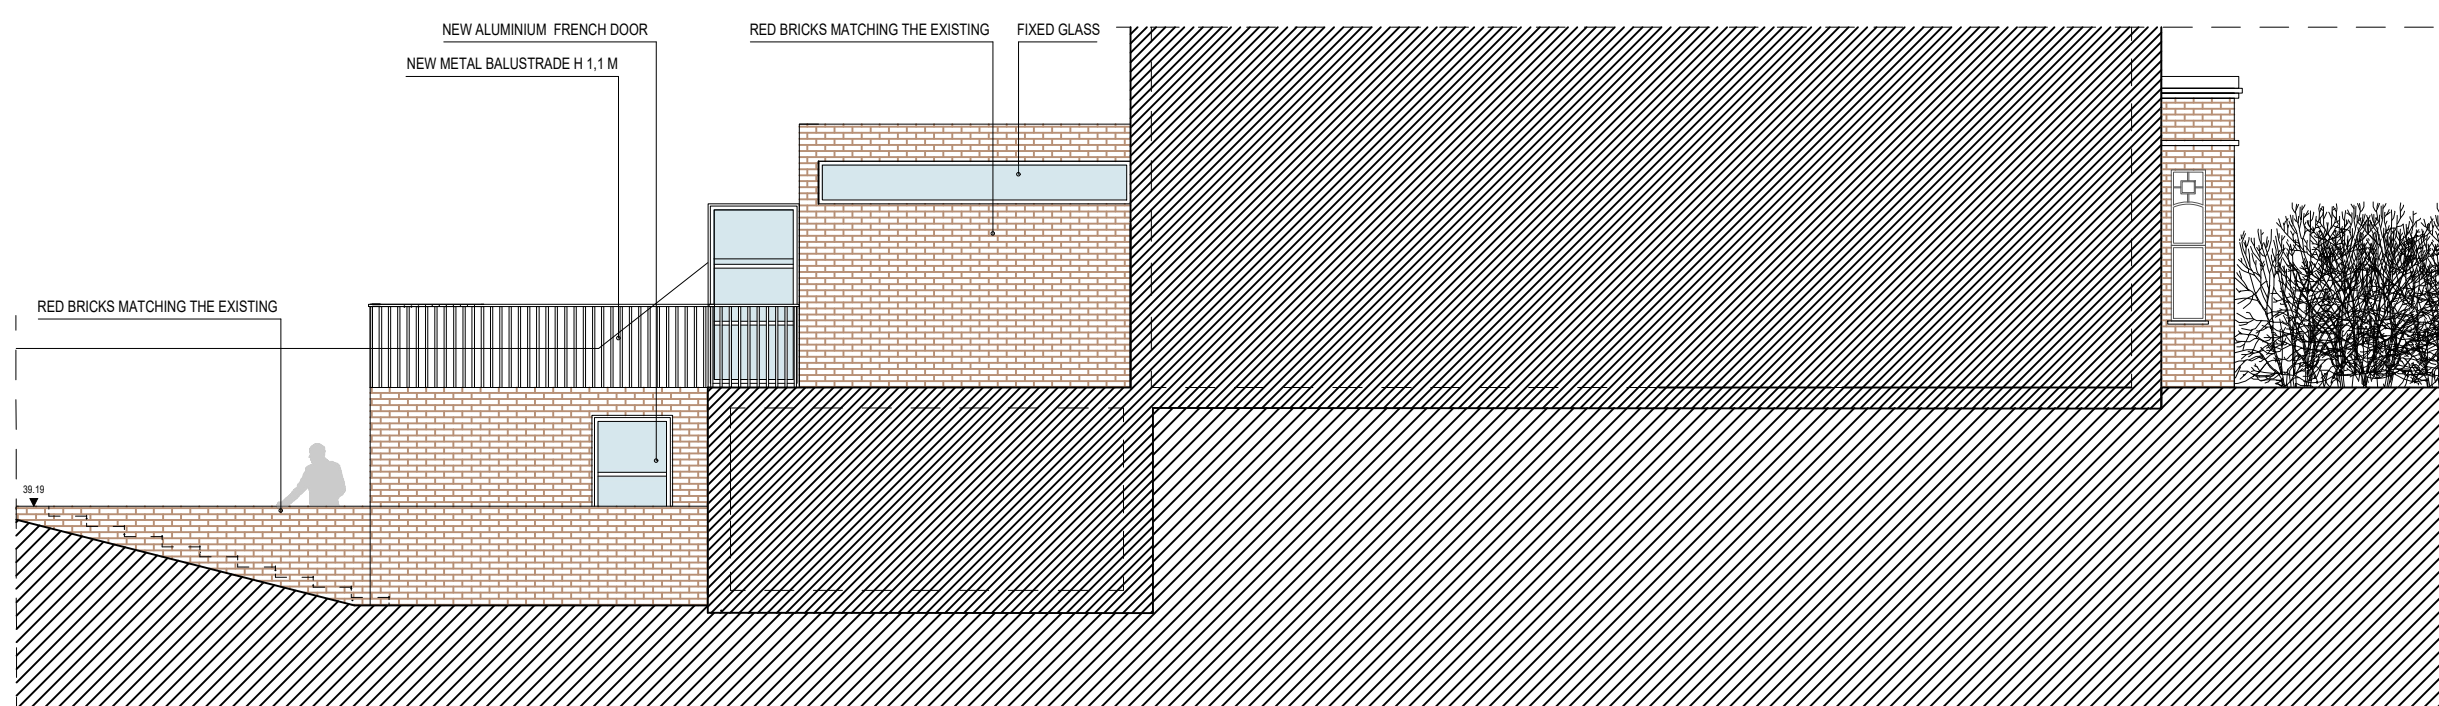


③ Side Elevation (to 251 property)
scale 1:100

SCALE BAR 1:100 0 5 10

EXAVATION AREAS

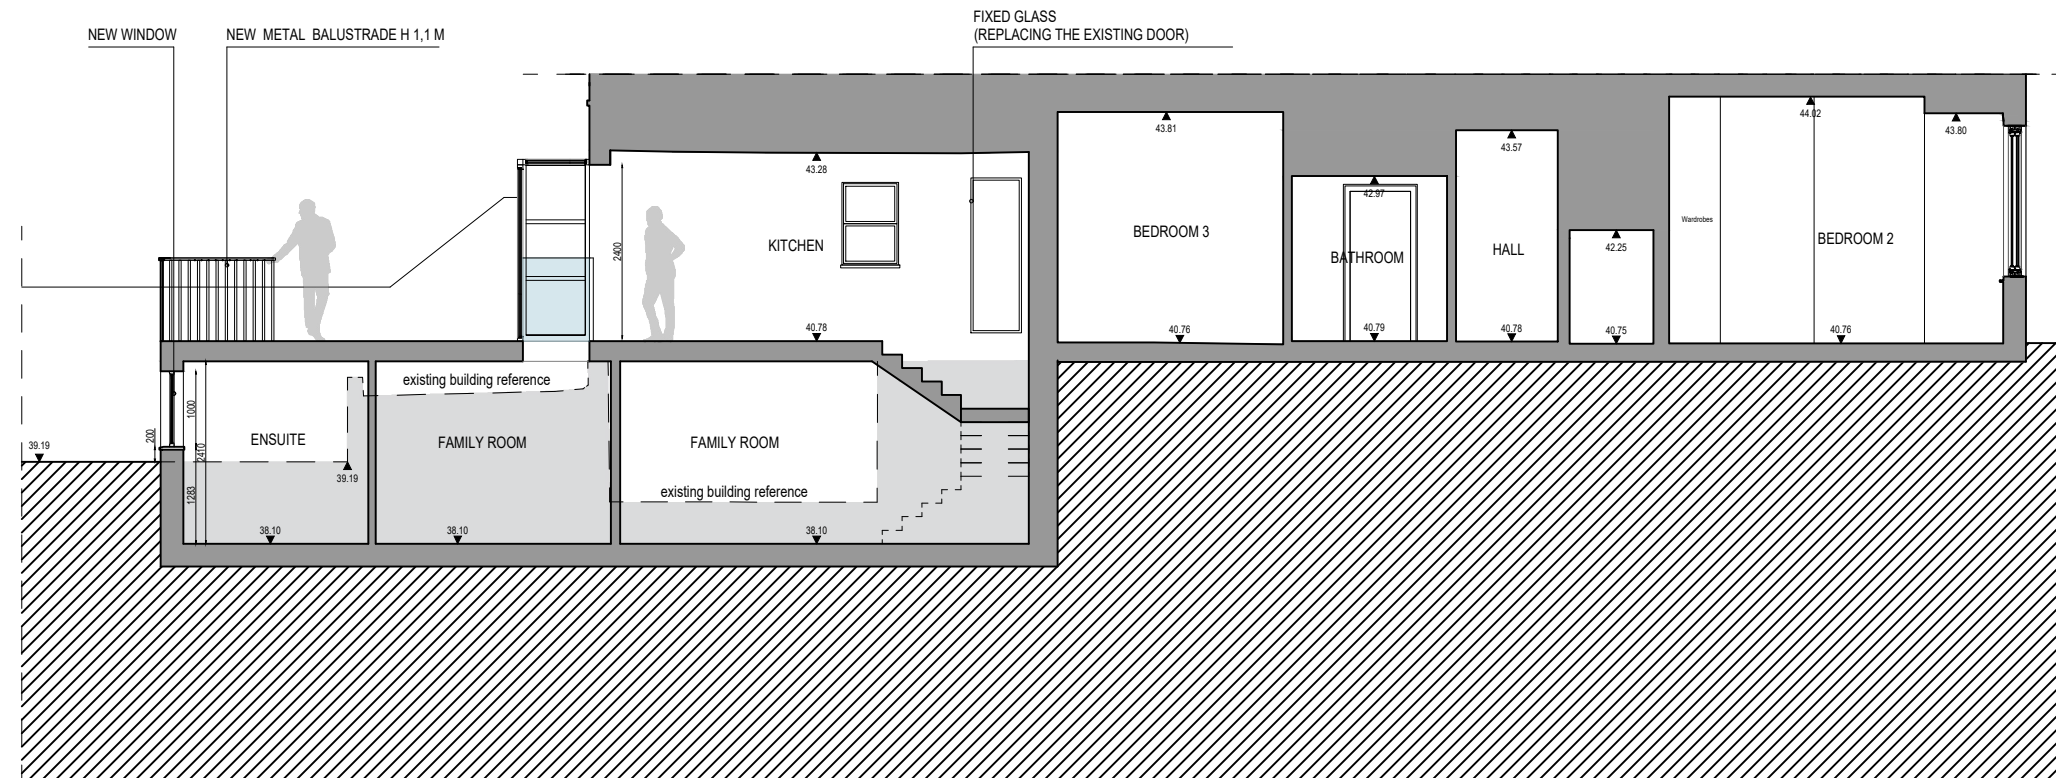

1 Section AA
scale 1:100

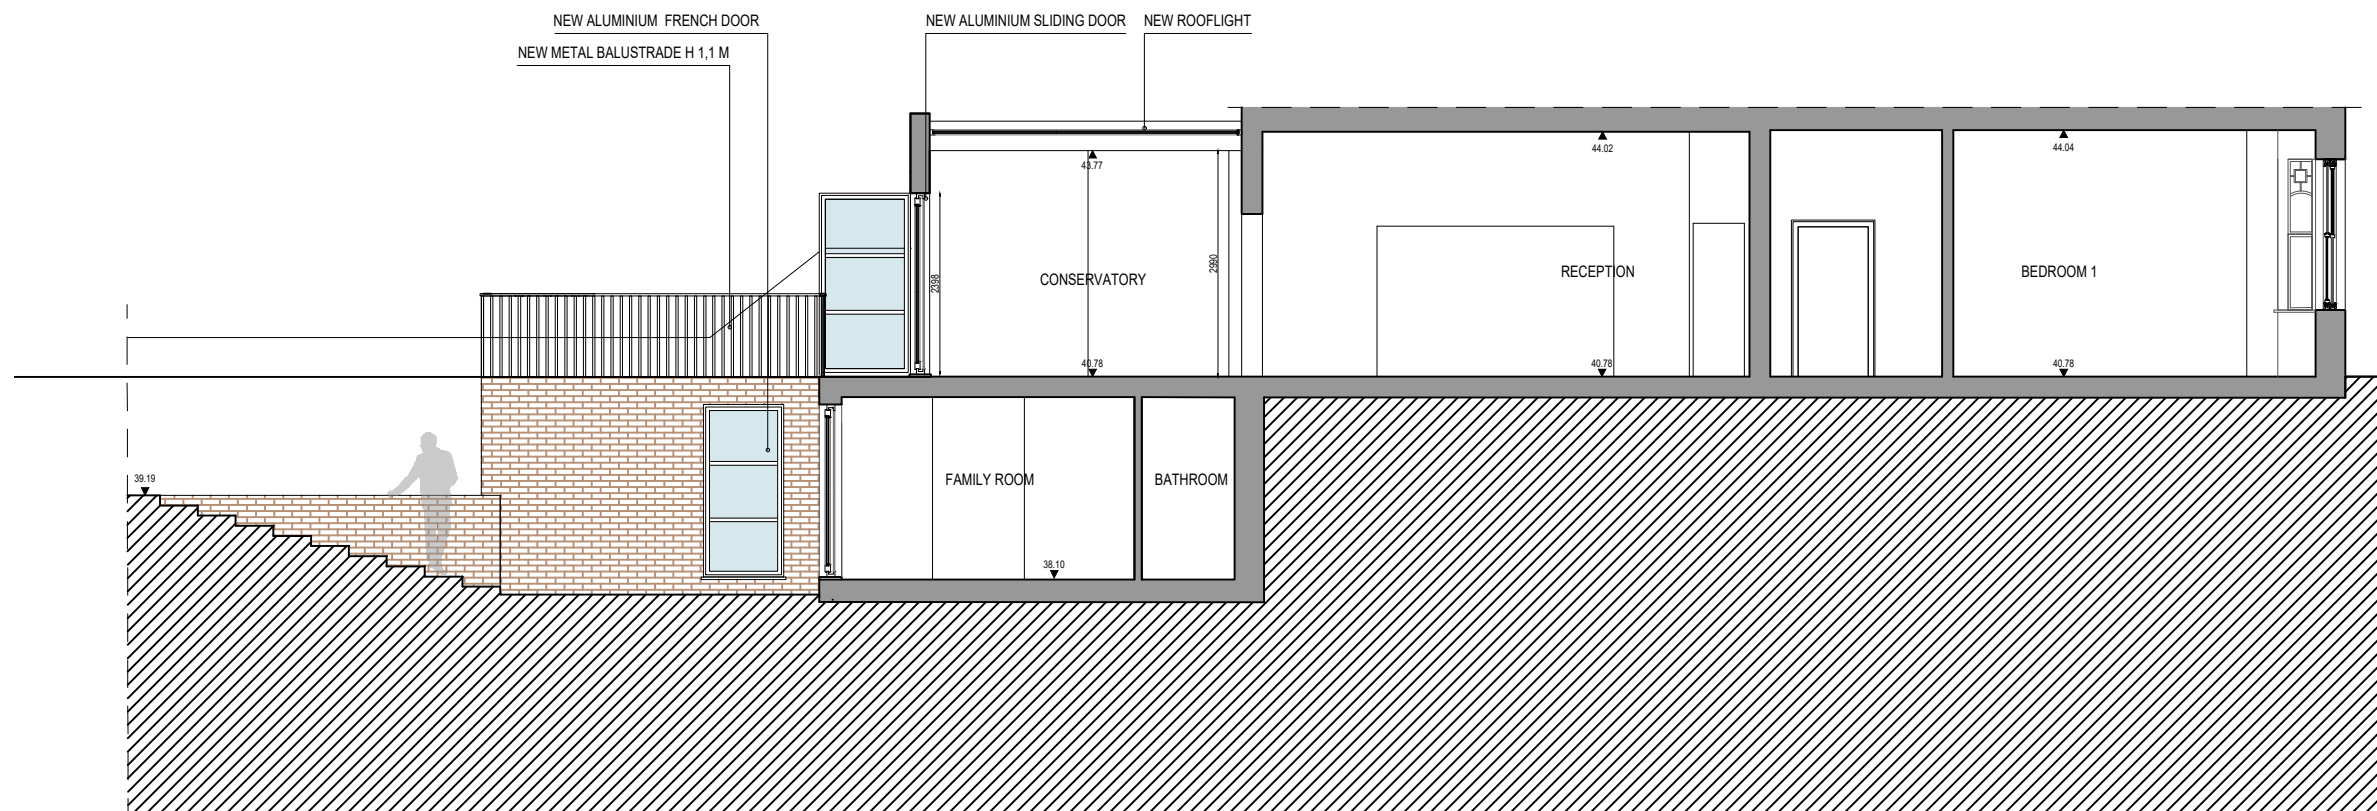

2 Section BB
scale 1:100

