



E PROPOSED ELEVATION E
Scale: 1:50

53.00m Datum

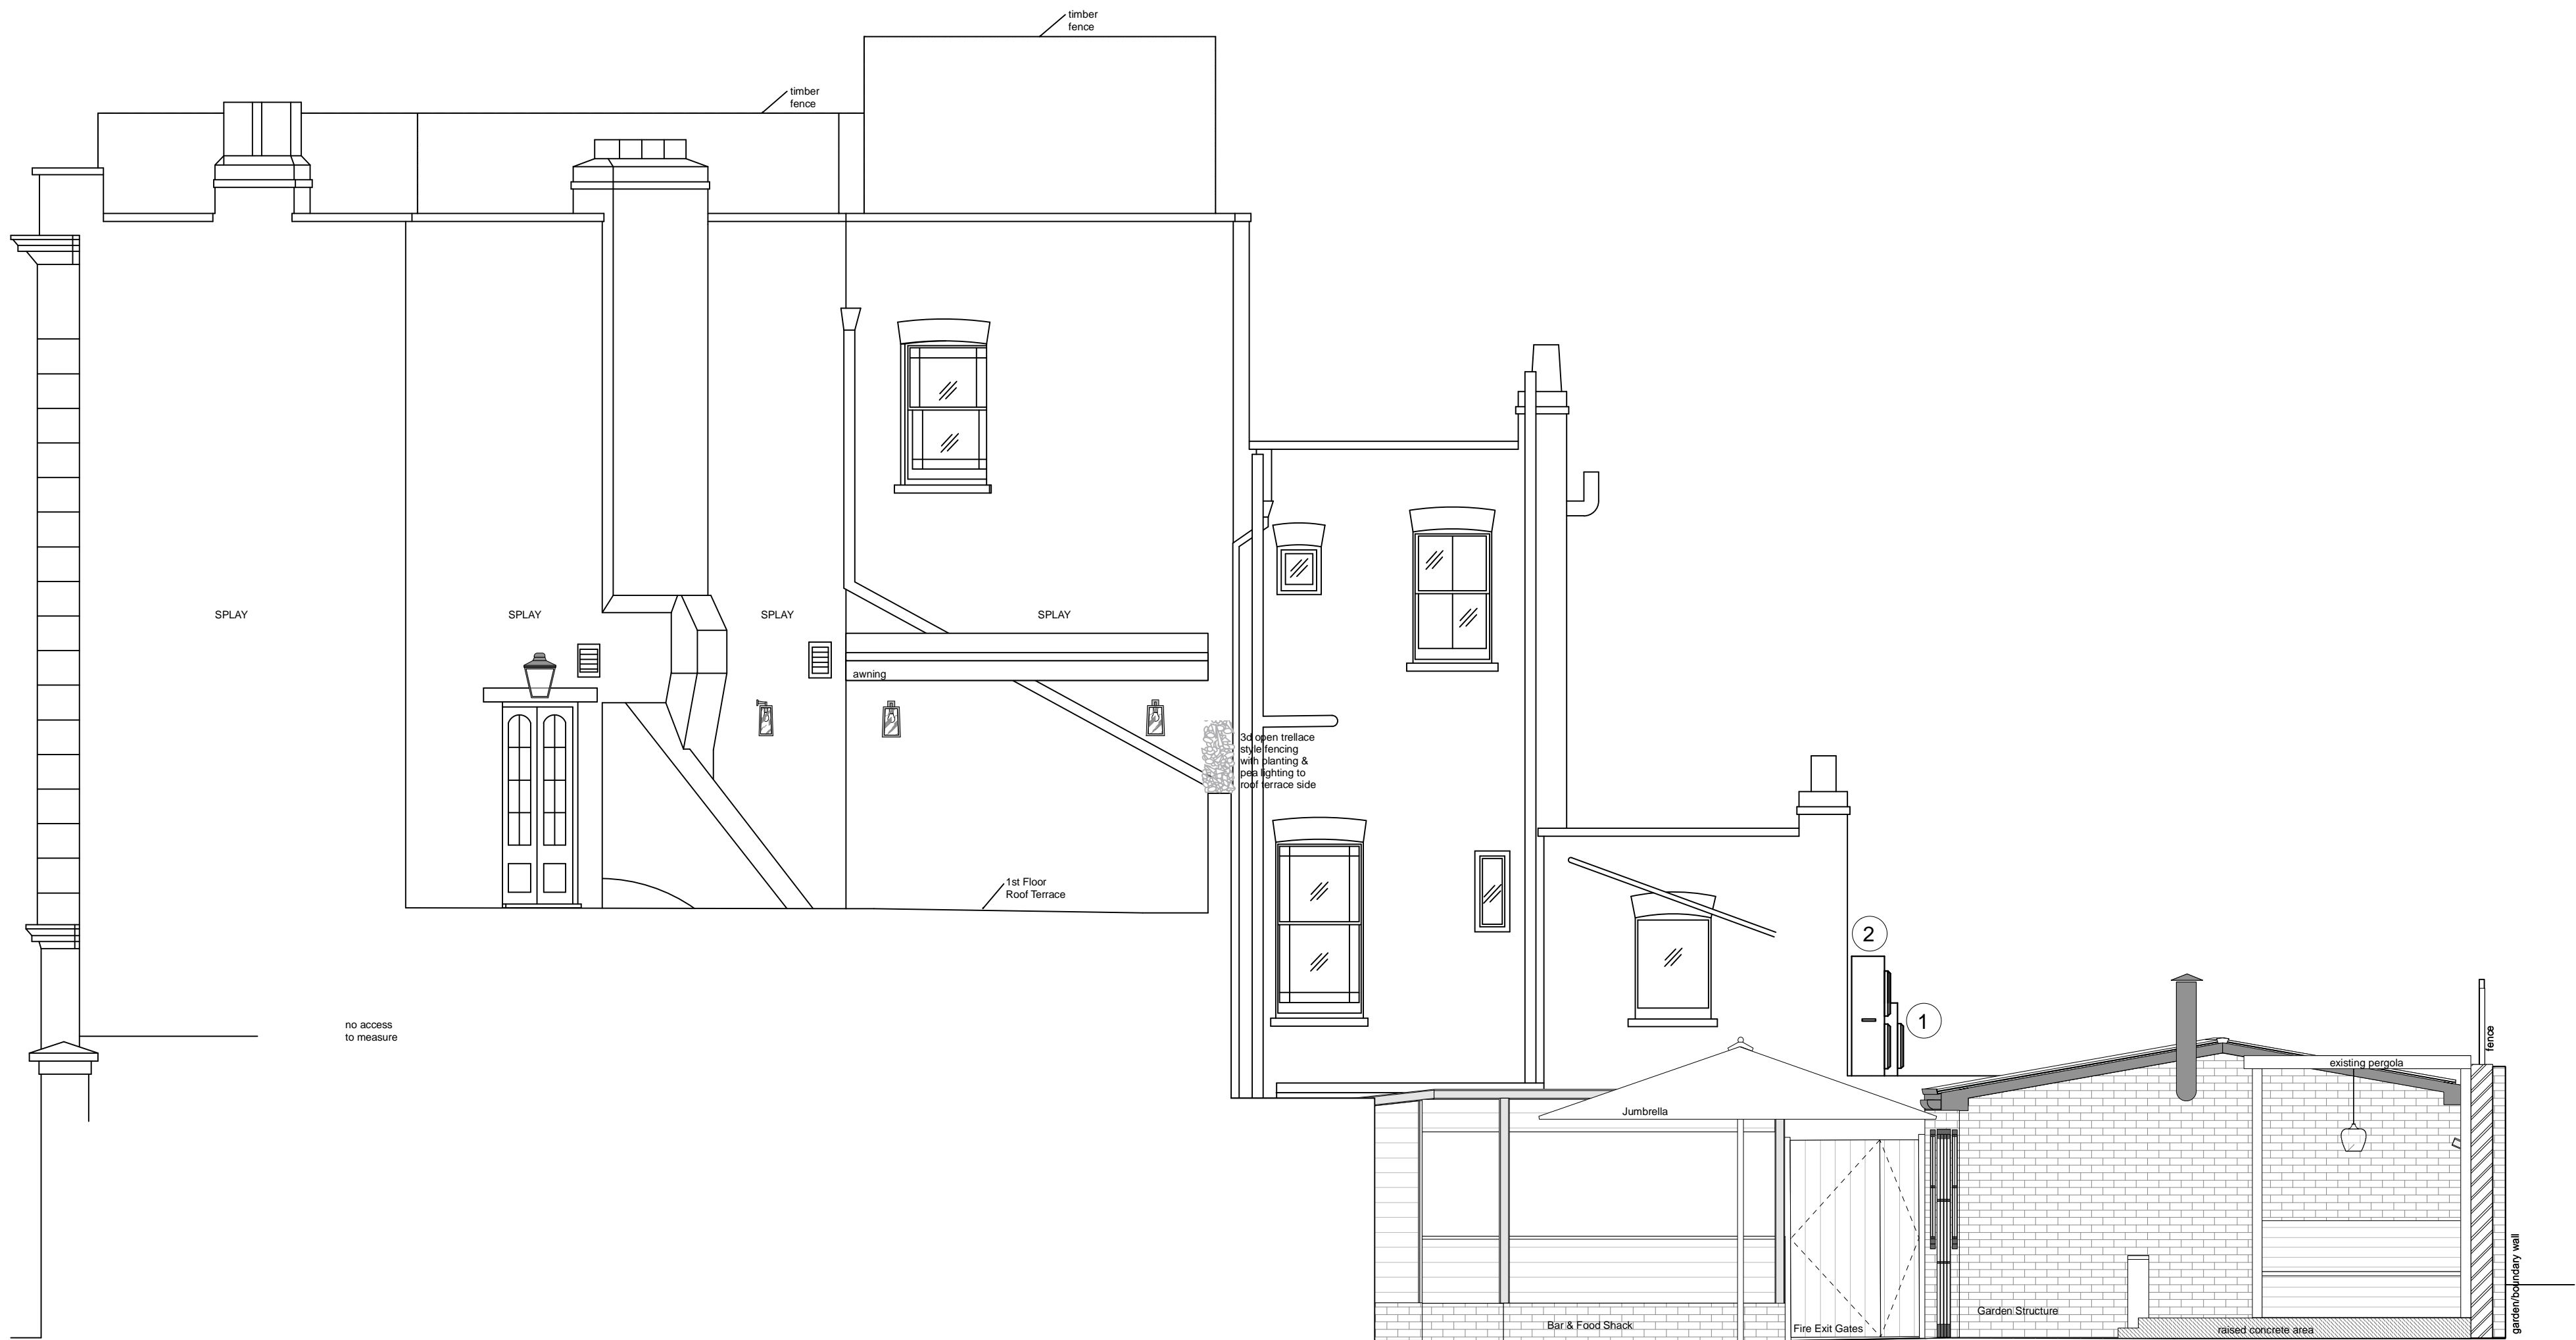


D PROPOSED ELEVATION D
Scale: 1:50

53.00m Datum

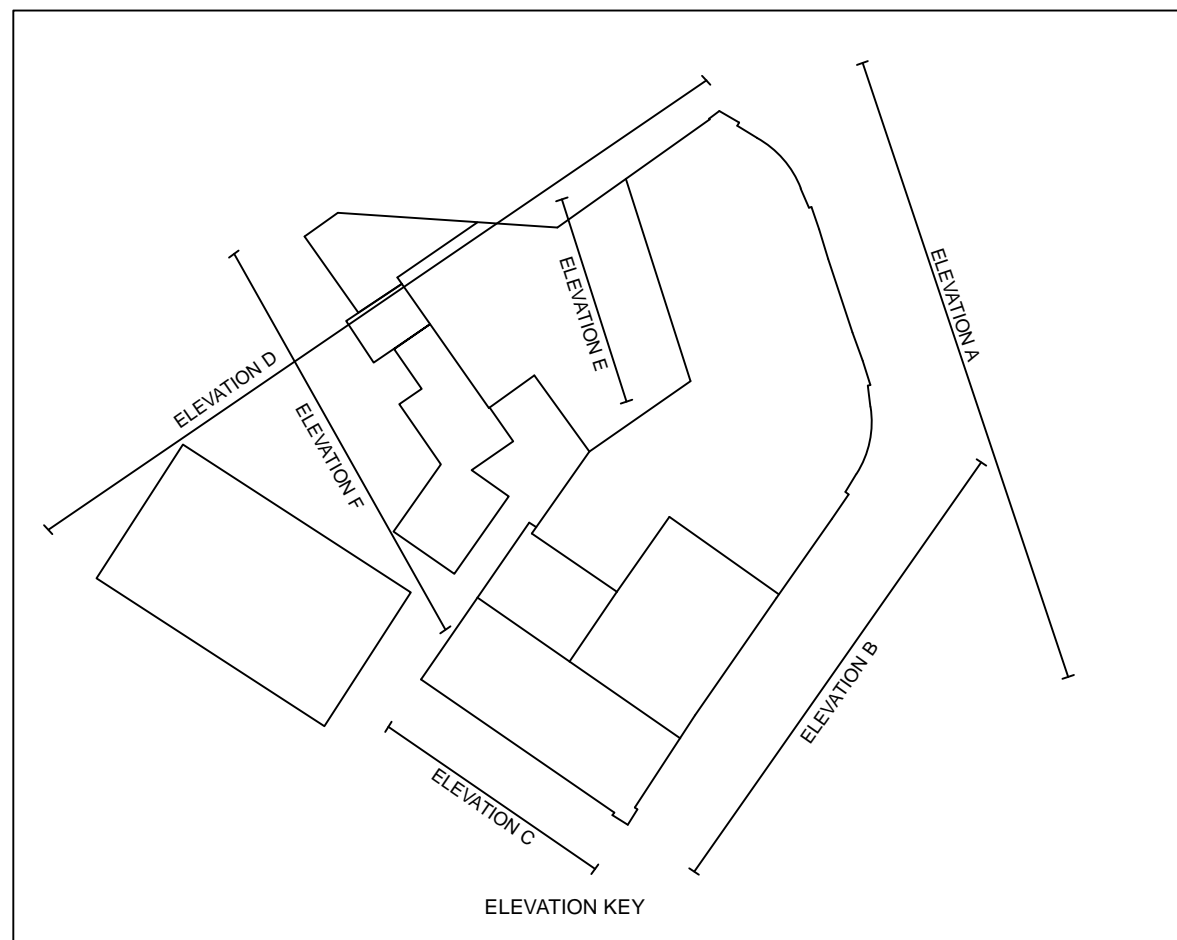

1:50 SCALE BAR
0 1 2 3 4 5m

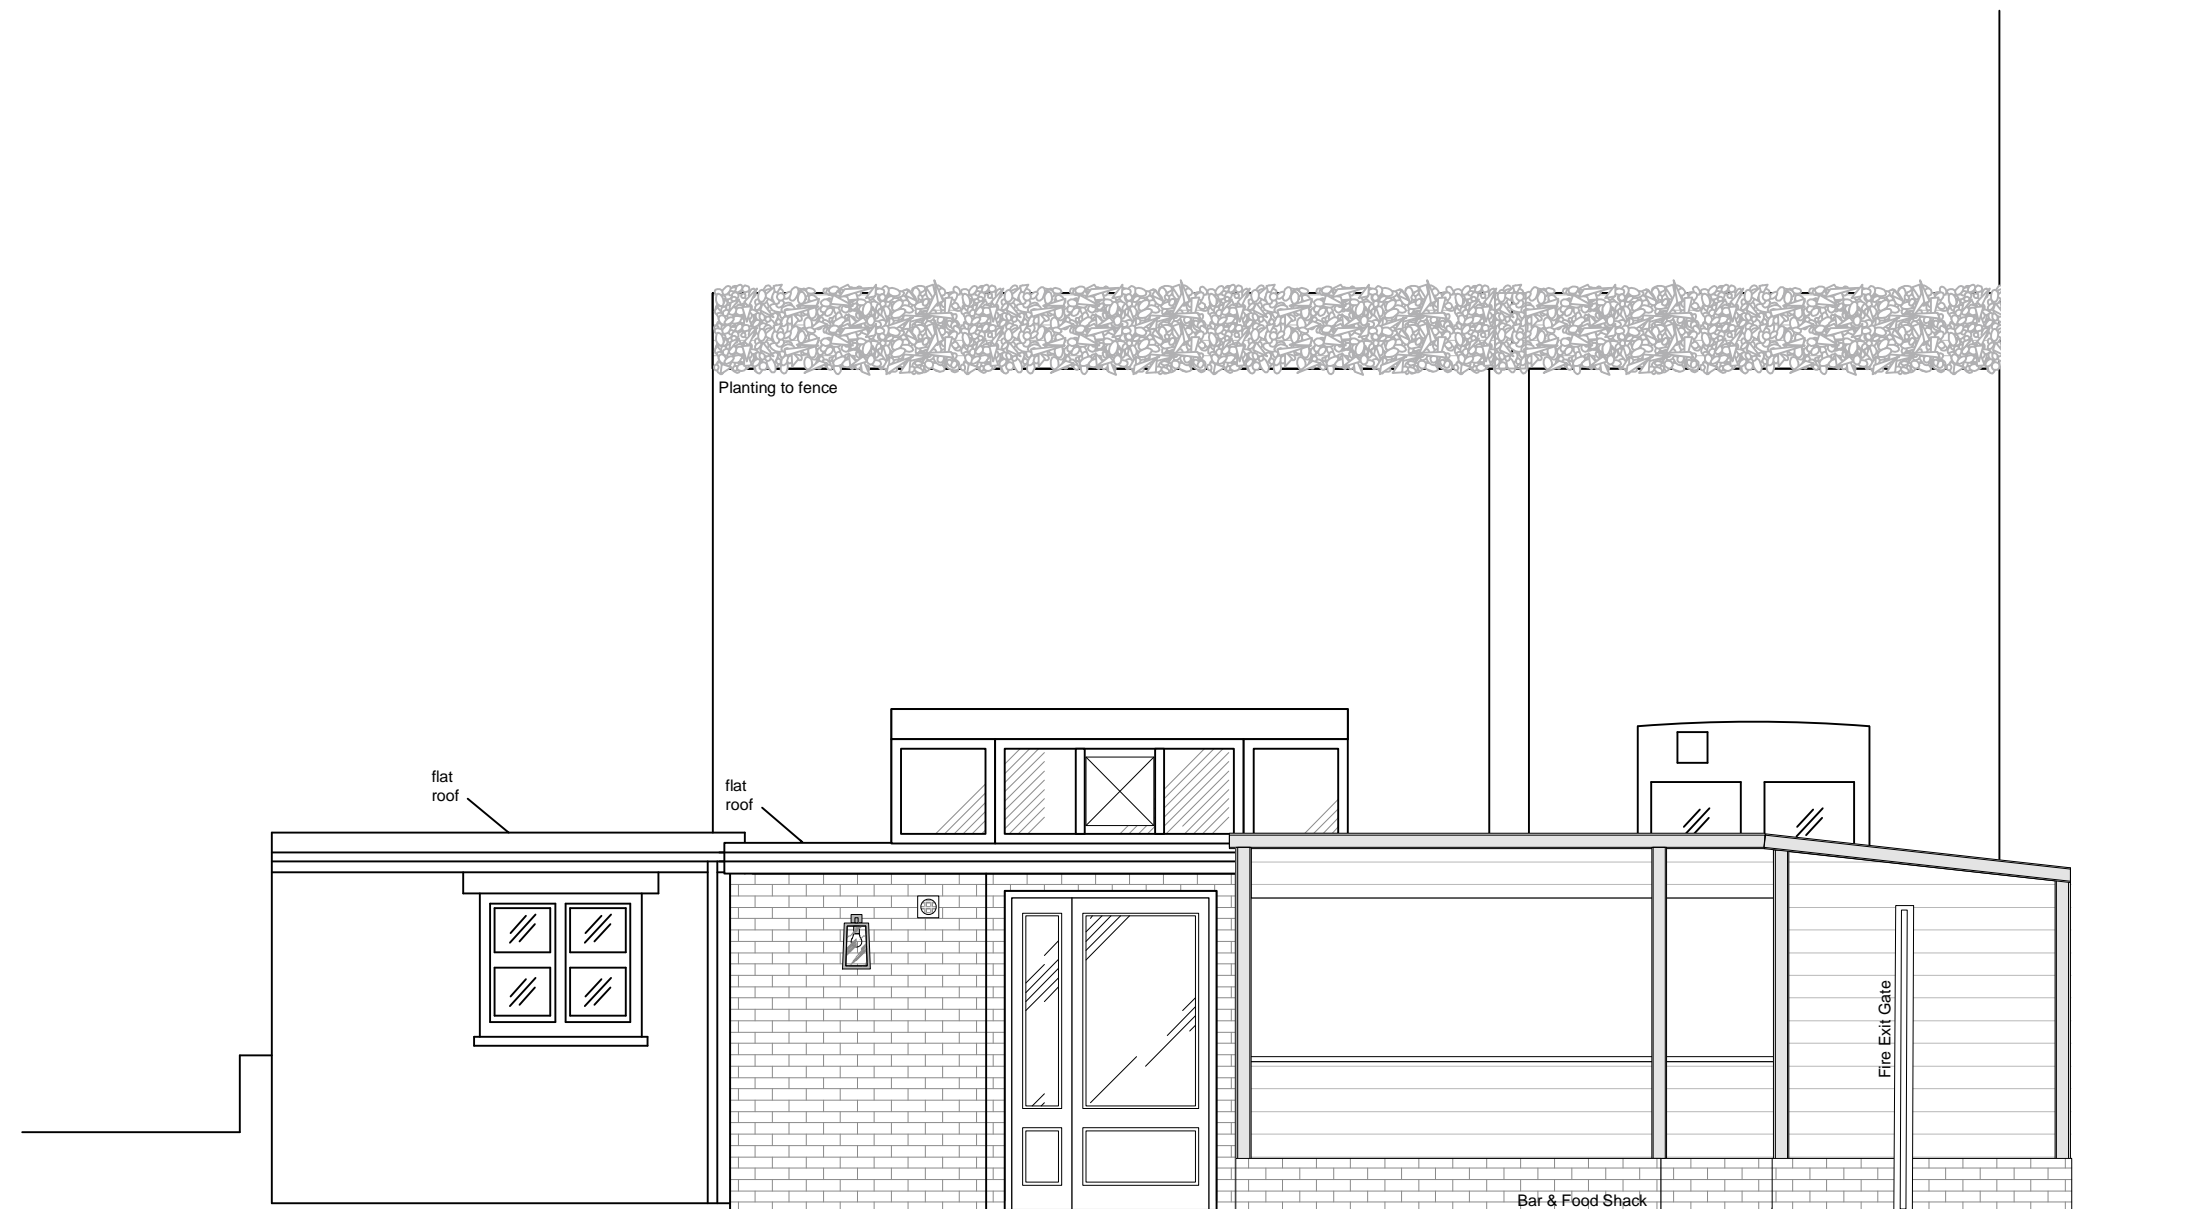


53.00m Datum

F PROPOSED ELEVATION F
Scale: 1:50

- 1 External Condensing Unit.
MEUK ~ Mitsubishi Electric UK
Model Ref: PUZ ZM140YKA
SPL: 51/49 dB(A) (Heating/Cooling)
Dim(s): 1100(W) x 460(D) x 870(H)
- 2 External Condensing Unit.
MEUK ~ Mitsubishi Electric UK
Model Ref: PUZ ZM200YKA
SPL: 62/59 dB(A) (Heating/Cooling)
Dim(s): 1050(W) x 330(D) x 1336(H)

NOTES:		
Contractors must verify all dimensions on site before commencing any work. Figured dimensions to take precedence over scaled dimensions. Contractors must not scale from this drawing unless express instructions are given by Catherine Banfield. The copyright of this drawing is reserved. The drawing must not be disclosed without authority.		
REV	DATE	AUTHOR/COMMENT

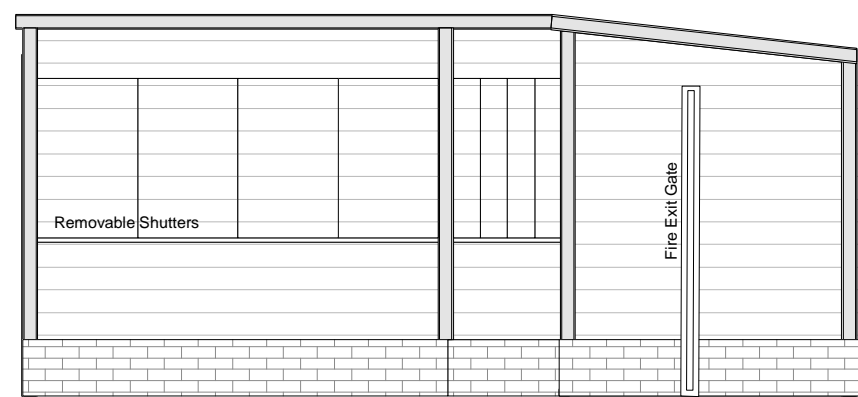

G ELEVATION WITH SHUTTERS
Scale: 1:50

Interior Design CATHERINE BANFIELD E-mail: catherine@thebanfields.com			Mobile: 07985 211210	
Client:	YOUNG & CO'S BREWERY PLC	Org No:	2503.10.00P	Drawn By: CB
Site:	THE STAG, HAMPSTEAD HEATH	First Issued:	02.05.25	Scale @ A1: 1:50
Title:	PROPOSED EXTERIOR ELEVATIONS 2 OF 2	Issue:	PLANNING	