


- ANNOTATION KEY :
- 1 NEW OPENING IN EXISTING REAR ELEVATION WALL.
  - 2 EXISTING WINDOWS / DOORS TO BE REMOVED
  - 3 EXISTING METAL BALCONY AND RAILINGS TO BE REMOVED.
  - 4 EXISTING RWP & SVP TO BE REMOVED AND REPLACED.
  - 5 MODERN FLOOR FINISHES TO BE REMOVED. EXISTING FLOOR BOARDS TO BE RETAINED.

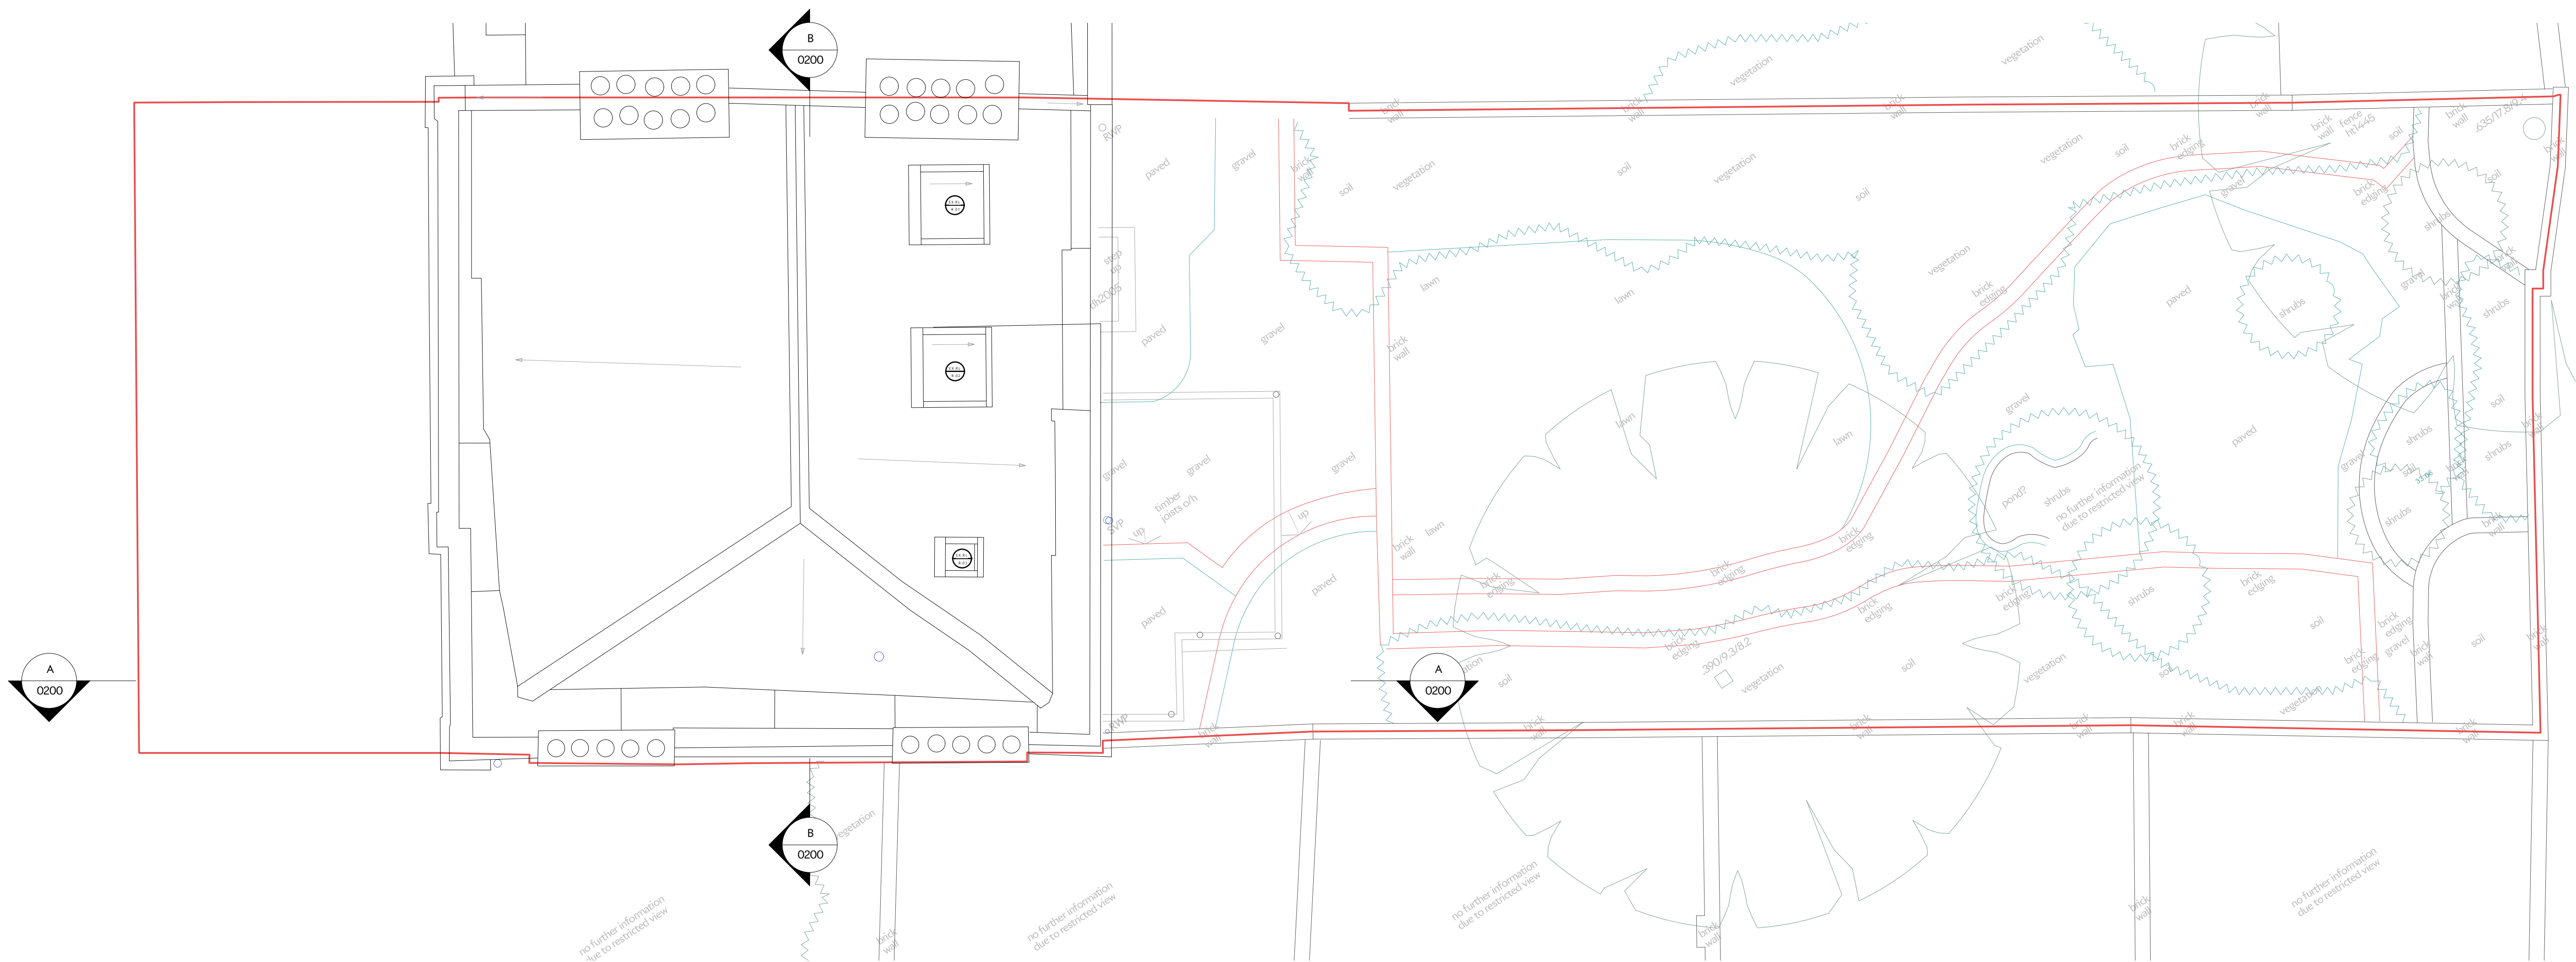

GENERAL NOTE :  
ALL EXISTING SATELLITE DISHES TO BE REMOVED.

1 Existing / Demolition Roof Plan -No alterations  
Scale: 1:50



Notes

- Drawings are to be read in conjunction with all relevant Architects, Structural Engineers and other consultants information, drawings & schedules.
- All works to be carried out in accordance with current Health & Safety regulations, British Standards, Building Regulations and industry standard where appropriate.
- All components to be based on the design intent drawings and to the dimensions shown. Any further design development to be issued by manufacturer as detailed drawings and finish samples for approval by Designer prior to manufacture and must not infringe any design copyright.
- Do not scale from drawings. All dimensions to be confirmed on site & coordinated with Design Team.
- Contractor to refer all discrepancies and/or errors to Architect.
- All fire rating, acoustic rating and any other specialist requirements to be confirmed by appropriate specialist engineer.
- Tender documentation for costing purposes only. Unless marked as "For Construction" drawings are not to be used for construction.

- ANNOTATION KEY :
- EXISTING WALLS - ORIGINAL
  - EXISTING - NON ORIGINAL WALLS
  - STRUCTURE TO BE REMOVED
  - FLOOR TO BE REMOVED
  - ELEMENT TO BE REMOVED

P 1 27/05/25 ISSUED FOR PLANNING

PLANNING

Project  
15 Chalcot Square

Client  
Bridget Smith

Drawing Title  
Demolition Roof Plan

Scale  
1:50

Date Created  
09/10/2024

Drawing Number  
055

Revision  
P1

Date Revised  
27/05/25

Drawn By  
OM

Checked By  
MD

Do not scale from drawing, all dimensions to be checked on site. Report omissions and discrepancies to the architect immediately.

MICHAELIS  
BOYD .

Michaelis Boyd Associates  
108 Palace Gardens Terrace  
London W8 4RT

+44 (0)20 7221 1237  
hello@michaelisboyd.com  
michaelisboyd.com