

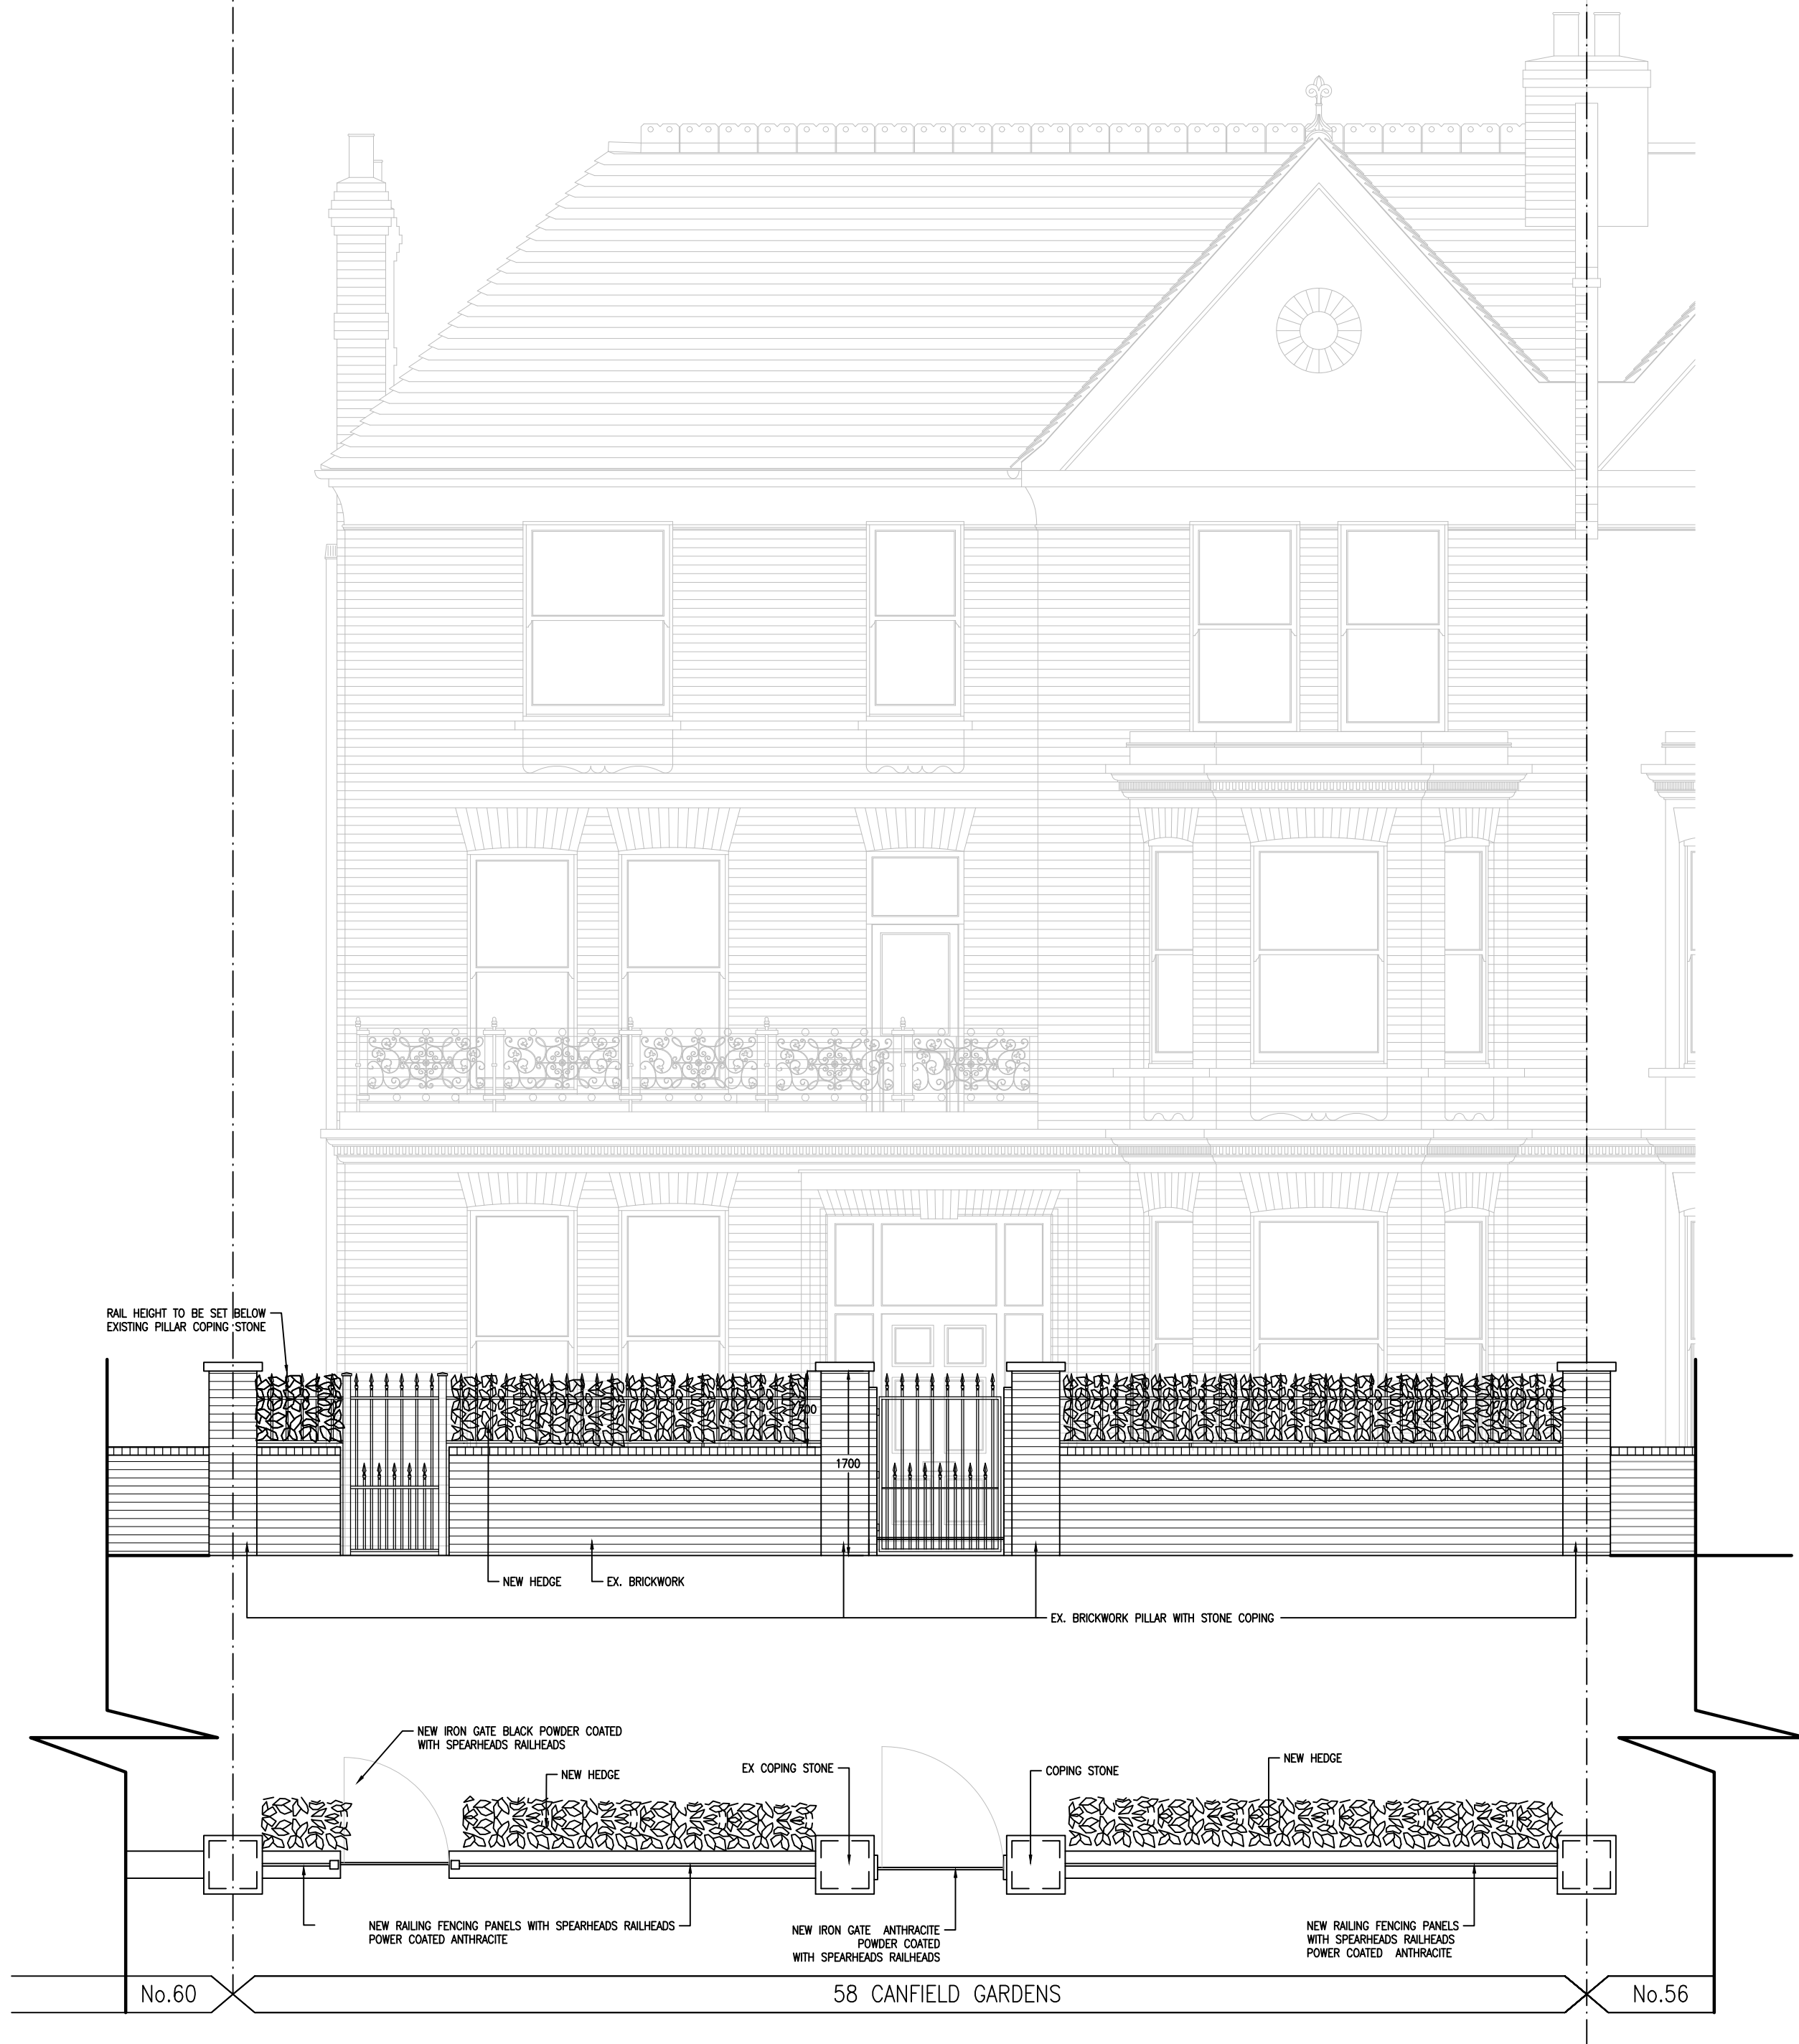


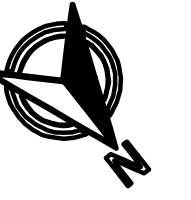

NOTES:

 

20/05/2025	HEDGE POSITION AMENDED	C
16/05/2025	HEDGE ADDED IN PLAN	B
16/05/2025	HEDGE ADDED	A
DATE	REVISIONS	REV

THIS DRAWING IS THE COPYRIGHT OF THE ARCHITECT AND SHOULD NOT BE REPRODUCED WITHOUT WRITTEN CONSENT.

PROJECT

58 CANFIELD GARDENS
LONDON
NW6 3BE

DRAWING

PROPOSED
FRONT ELEVATION
BOUNDARY WALL

DATE APRIL'24	studio-ec ARCHITECTS 11 HAWTHORNDENE CLOSE, BR1 7DT 07866913400 egle@studio-ec.co.uk		
DELT. EC			
COMPUTER 1243-10			
SCALE 1:50			
DWG. No.	1243-010	REV. No.	0