

LEGEND

- High quality engineered brickwork
- High quality engineered brickwork - raked coursing
- Stone column
- Vertical double brick soldier course banding
- Coping stone
- Perforated metal solar shading
- Basement retaining wall - Subject to SE specification
- 2500mmx600mm RC column - Subject to SE specification
- 325x325mm RC column - Subject to SE specification
- RC walls
- RC staircase
- Steel staircase - Location TBC
- Knockout panel for wheelchair platform
- Blue roof
- Narrow profiled metal glazing system
- Metal balustrade and handrail
- Retail unit entrance door
- Residential entrance door
- Entrance canopy
- Partition wall with plastered finish (Tiled to bathroom/en suite)
- Separating wall with plasterboard finish
- Kitchen units
- Wardrobe
- External balcony / terrace
- Planter
- Fire curtain
- Louvered door
- Gate
- New bus stop post
- New bus stop shelter
- Photovoltaics - Subject to ME specification
- Flue extract - Subject to ME specification
- Cast in shower tray & trap beneath bath
- Fair-faced concrete column
- Aluminium coping




01 PROPOSED EAST ELEVATION
A200 Scale 1:200 @ A3 / 1:100 @ A1

date	rev	revisions
12.04.19	A	Updated design following DRP comments
30.07.24	B	S73 Submission update
21.05.25	C	S96 Submission update

notes

DMFK Architects Ltd take no responsibility for dimensions obtained by scaling from this drawing. If no dimension is shown the recipient must ascertain the dimension specifically from the architect or by site measurement and may not rely on the drawing. Supply of the drawing in digital form is solely for convenience and no reliance may be placed on any data in digital form. All data must be checked against hard copy. This drawing is issued for design intent only and should not be used for construction unless stated.

copyright
This drawing is the property of dmfk Architects Ltd. No disclosure or copy of it may be made without the written permission of dmfk Architects Ltd.

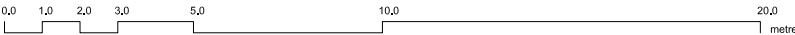

DE METZ FORBES KNIGHT ARCHITECTS

the old library 119 chalmley gardens london nw6 1aa t 020 7435 1144 f 020 7435 0884 mail info@dmfk.co.uk

project	drawing title			
Kentish Town Road (369-377)	PROPOSED DRAWINGS EAST ELEVATION			
client	scale at A1	scale at A3	drawn	date
-	1:100	1:200	LS	APRIL 19
project no.	drawing no.	revision		
2115	A200	C		