

Note


Use figured dimensions only. All dimensions are to be checked on site and any discrepancies, errors or omissions are to be reported to the architect prior to commencement of works.

For details of glazing to front windows see drawing GHV - 463




Proposed front elevation

For details of glazing to rear windows see drawings GHV - 464, 465, 466

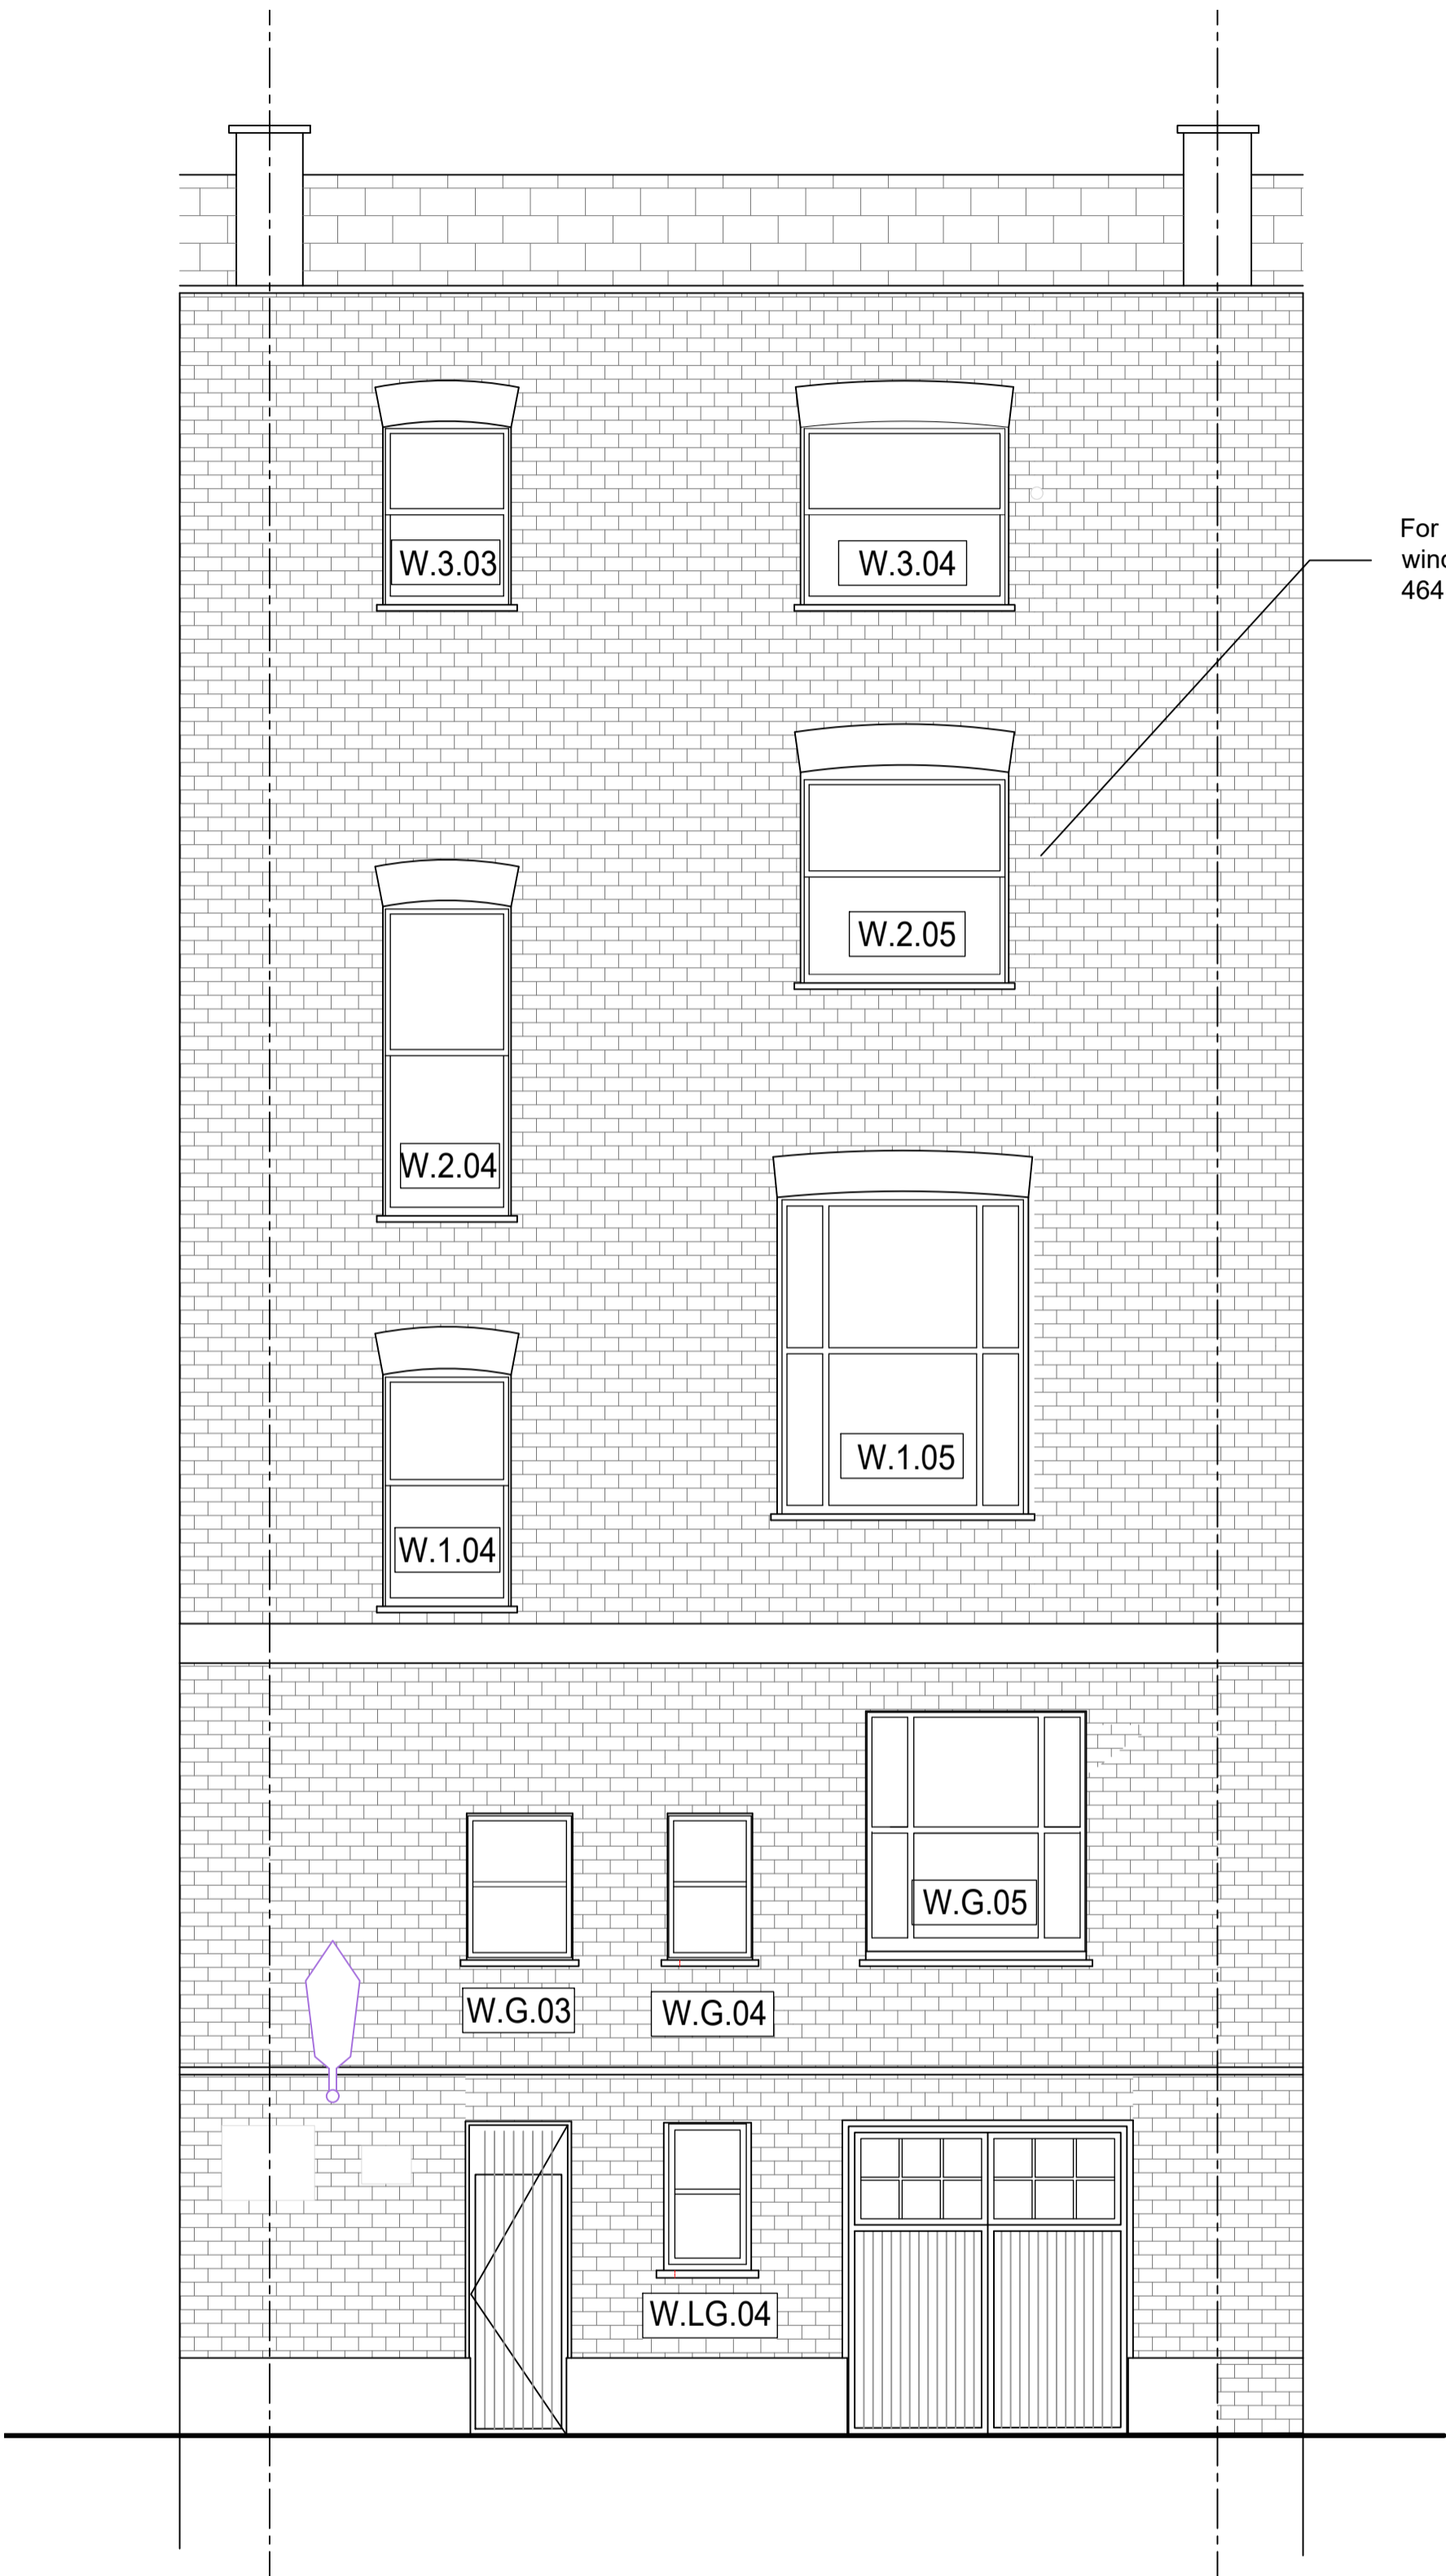

Proposed rear elevation

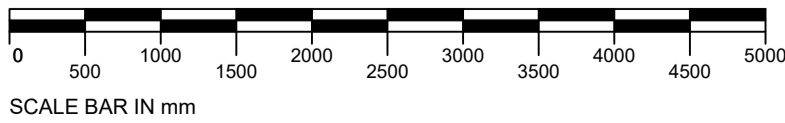

Rev	Notes	Date	By

ALL DIMENSIONS APPROXIMATE

SCHEME DESIGN SUBJECT TO
STRUCTURAL ENGINEER /SERVICES ENGINEER,
& PLANNERS COMMENT

Planning



Studios 33-34, 10 Hornsey St, London. N7 8EL
Tel 020 7336 8555 - e-mail - architect@bbpartnership.co.uk

Client
Inbrit Logistics Limited
Unit 3 Sovereign Park
NW10 7QP

Project
25 Chester Terrace
London
NW1 4ND

Drawing
Proposed Elavations

Date 2025-05-23	Scale 1:50 @ A1 / 1:100 @ A3	Drawn by WWH
--------------------	---------------------------------	-----------------

drg.no. GHV - 462	Revision -
----------------------	---------------

© 2022 BB PARTNERSHIP LIMITED - ALL RIGHTS RESERVED
- CHECK ALL DIMENSIONS ON SITE