




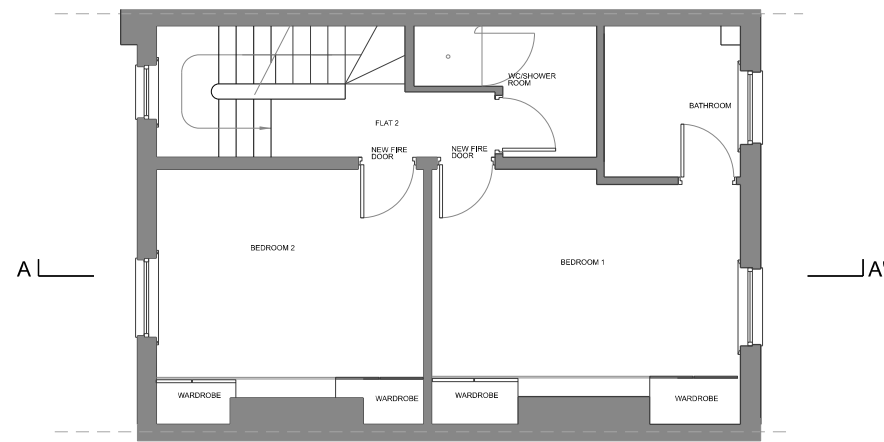


FIRST FLOOR

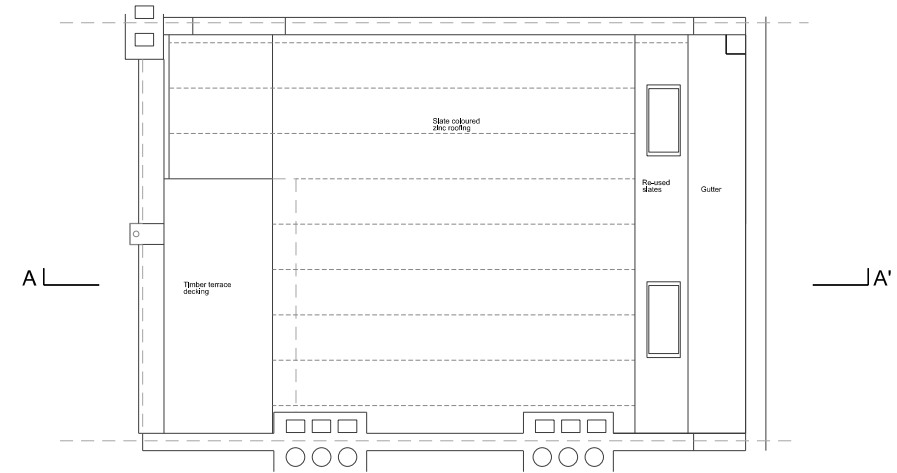


ROOF PLAN

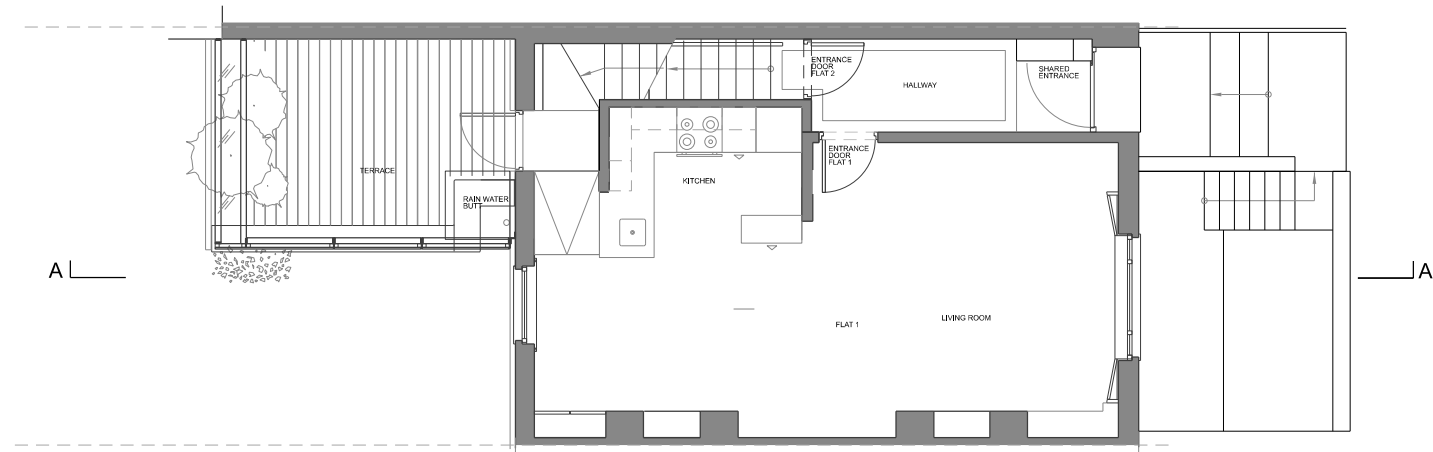

GROUND FLOOR

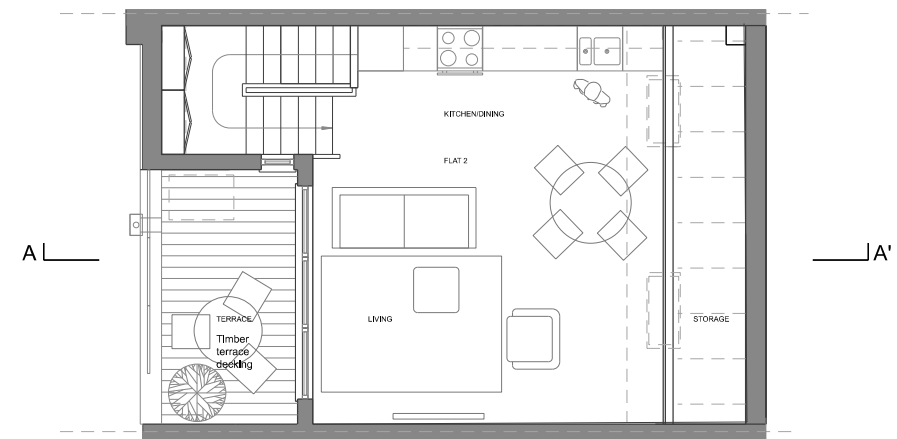

SECOND FLOOR

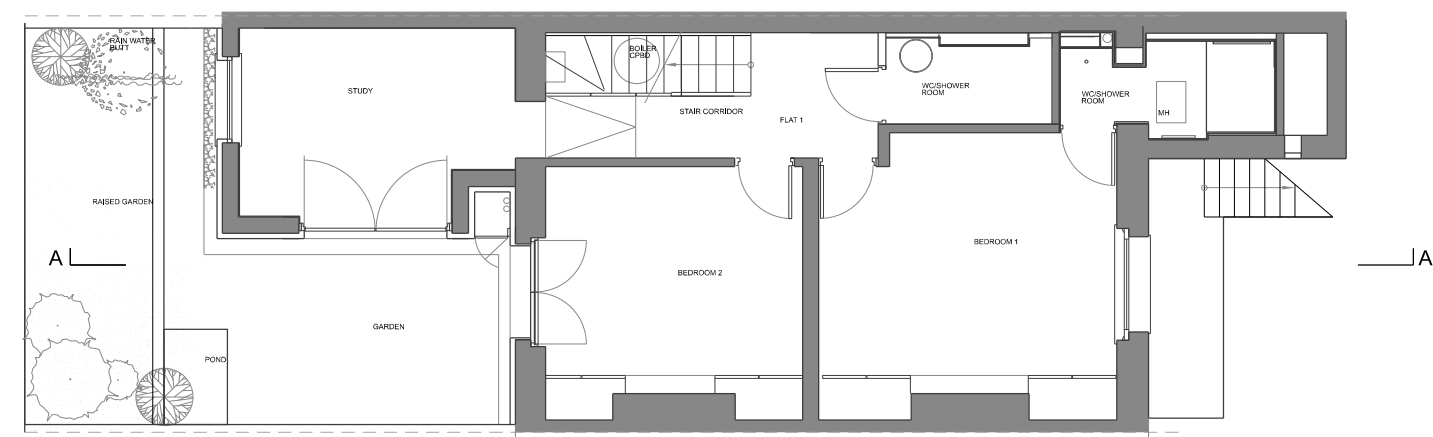

LOWER GROUND FLOOR

Isabel Molina DipArch Hons.

12 ALLCROFT ROAD

DRAWING : FLOORPLANS
PROPOSED

SCALE : 1:100 at A3
DATE : 23.05.25

392_1_01