




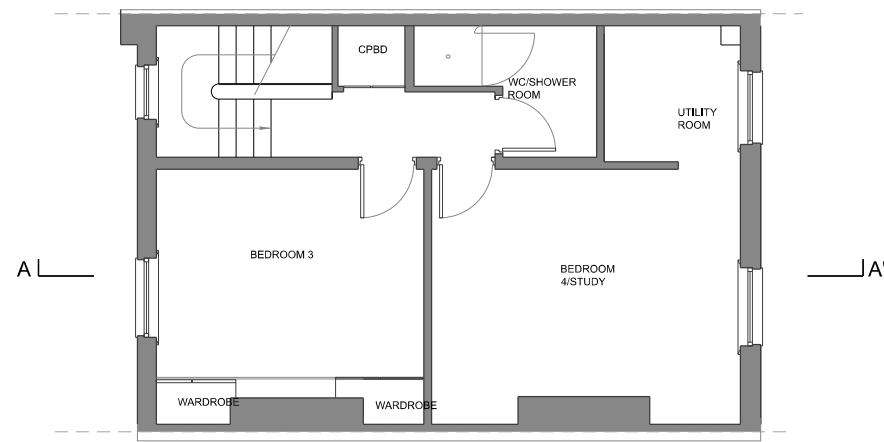


FIRST FLOOR

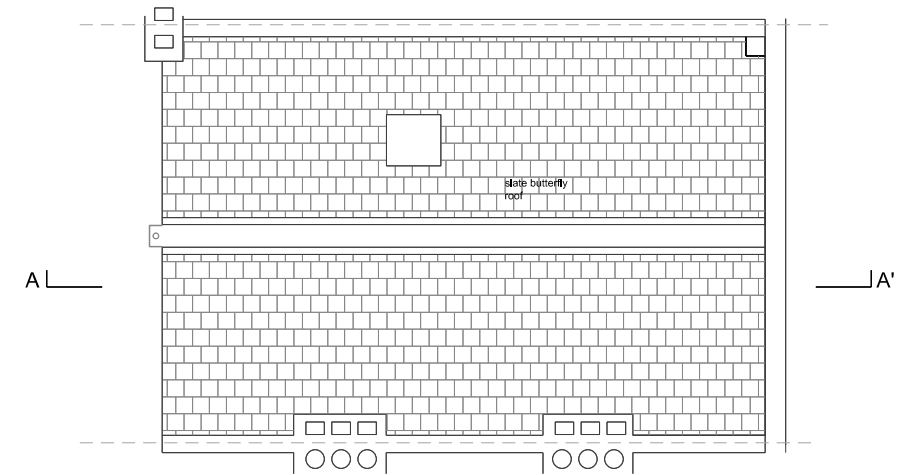

ROOF PLAN

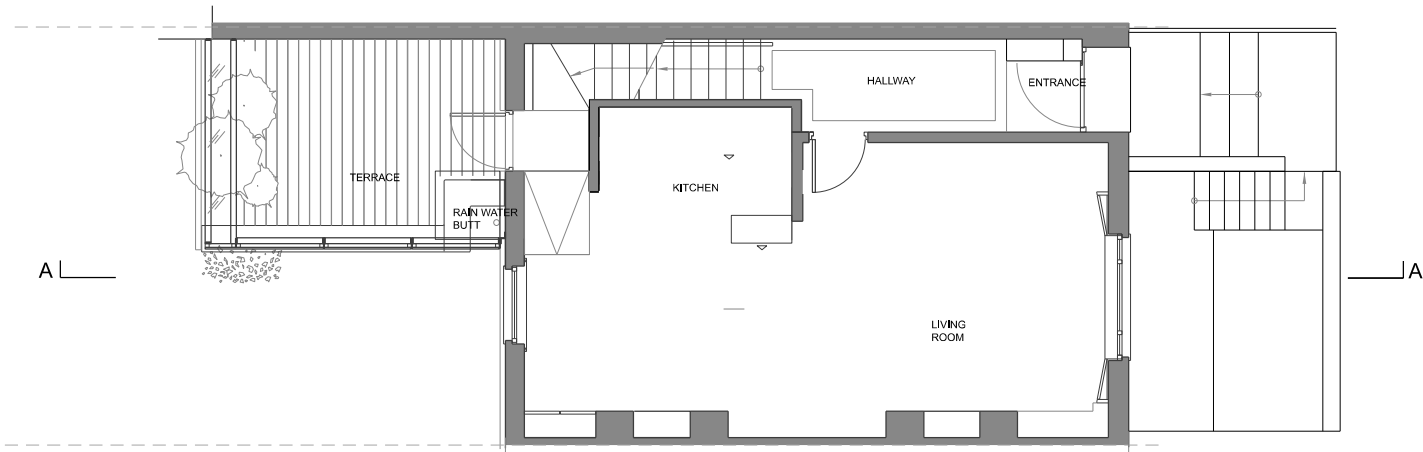

GROUND FLOOR

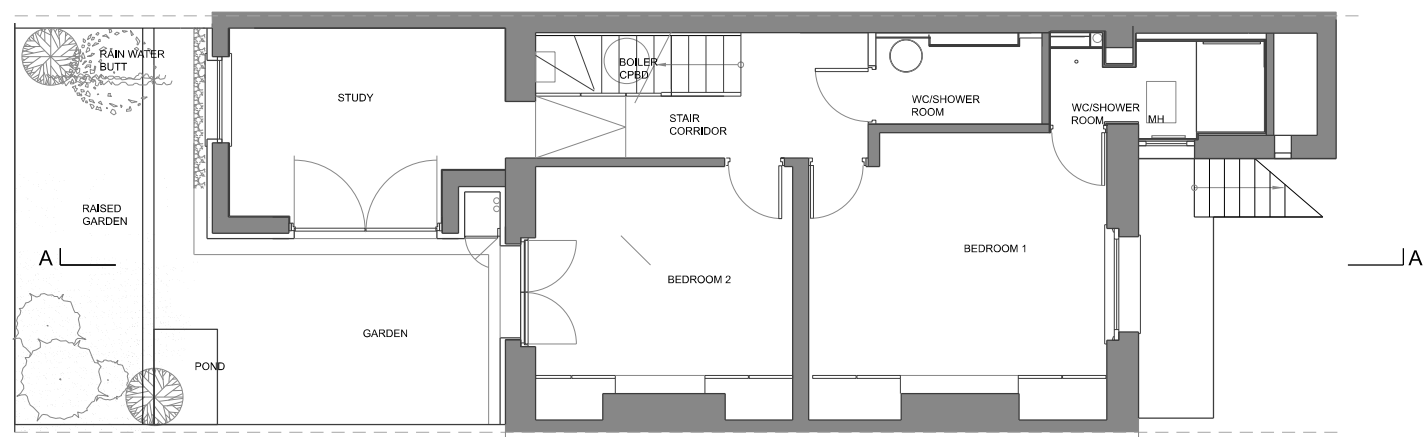

LOWER GROUND FLOOR

Isabel Molina DipArch Hons.

12 ALLCROFT ROAD

DRAWING : FLOORPLANS
EXISTING

SCALE : 1:100 at A3
DATE : 23.05.25

392_0_10