




FRONT ELEVATION



REAR ELEVATION

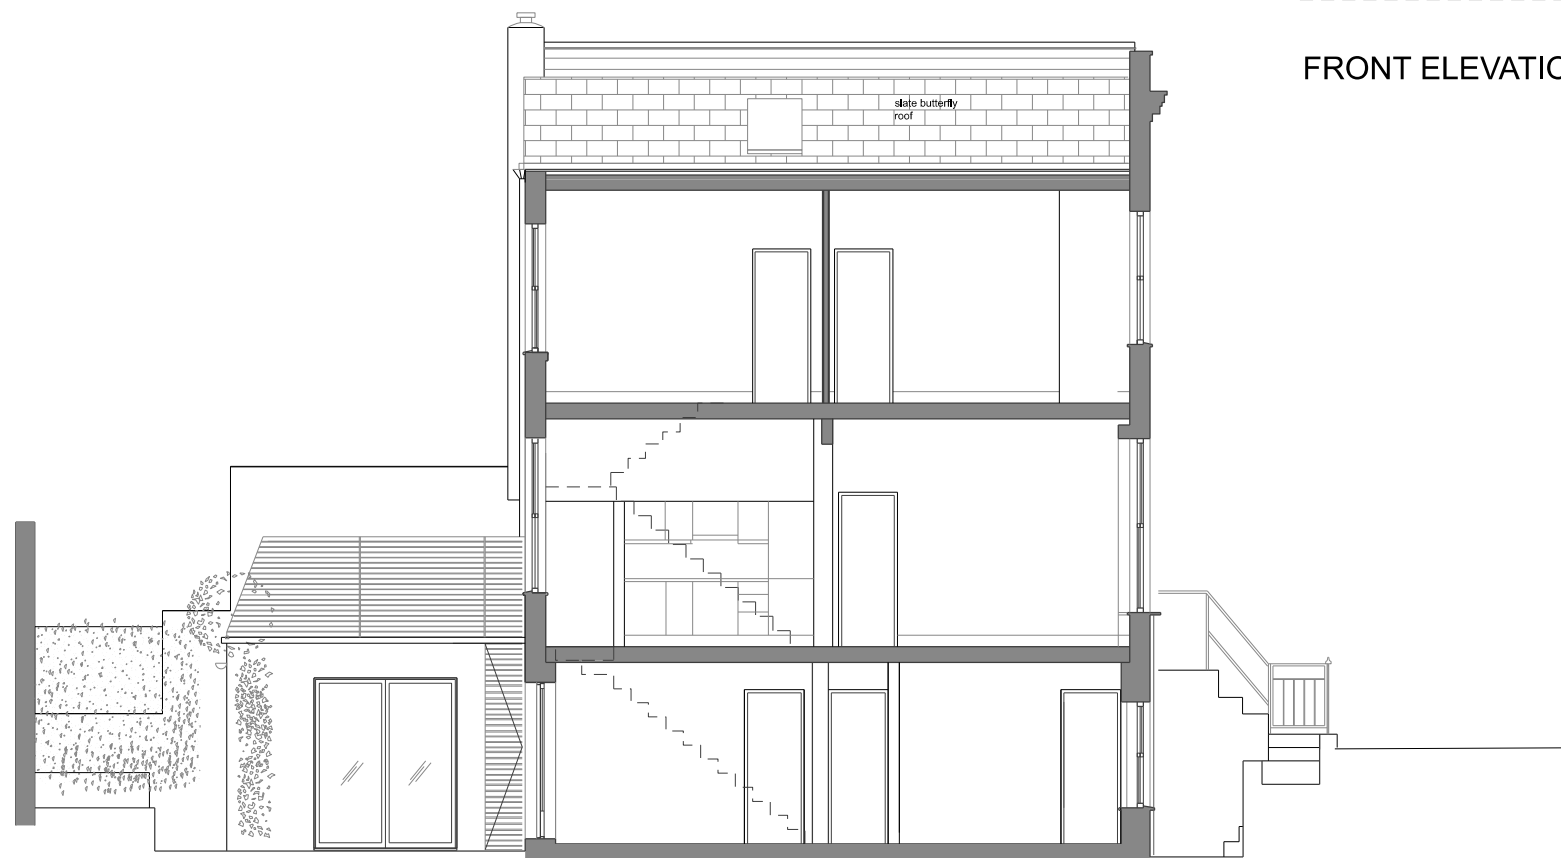

SECTION AA

Isabel Molina DipArch Hons.

12 ALLCROFT ROAD

DRAWING : SECTION/ELES.
EXISTING

SCALE : 1:100 at A3
DATE : 23.05.25

392_0_20