





PROPOSED FRONT ELEVATION

FRONT ELEVATION

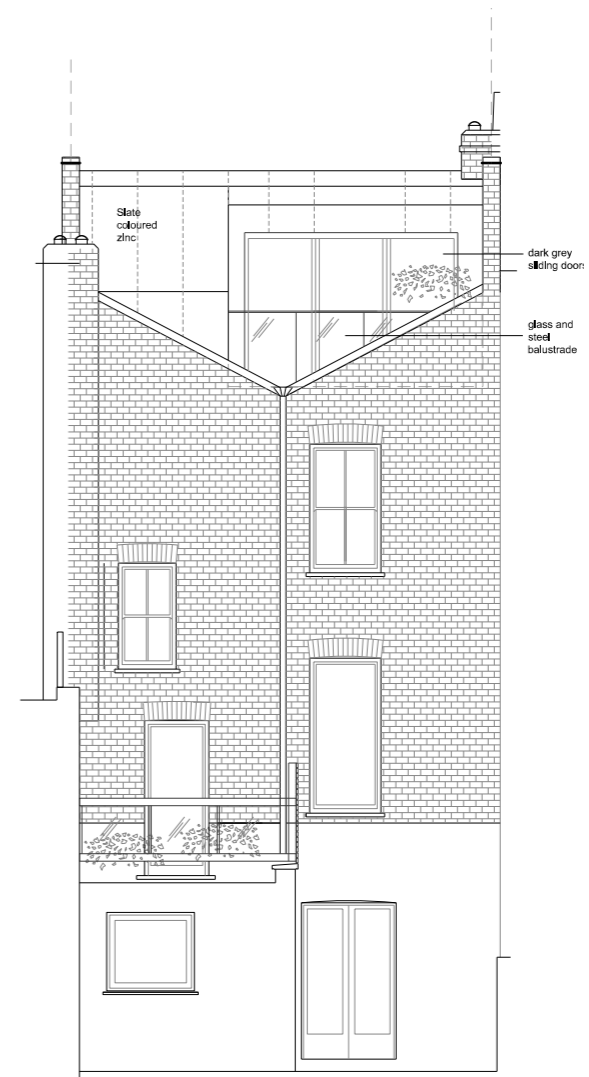

PROPOSED REAR ELEVATION

REAR ELEVATION

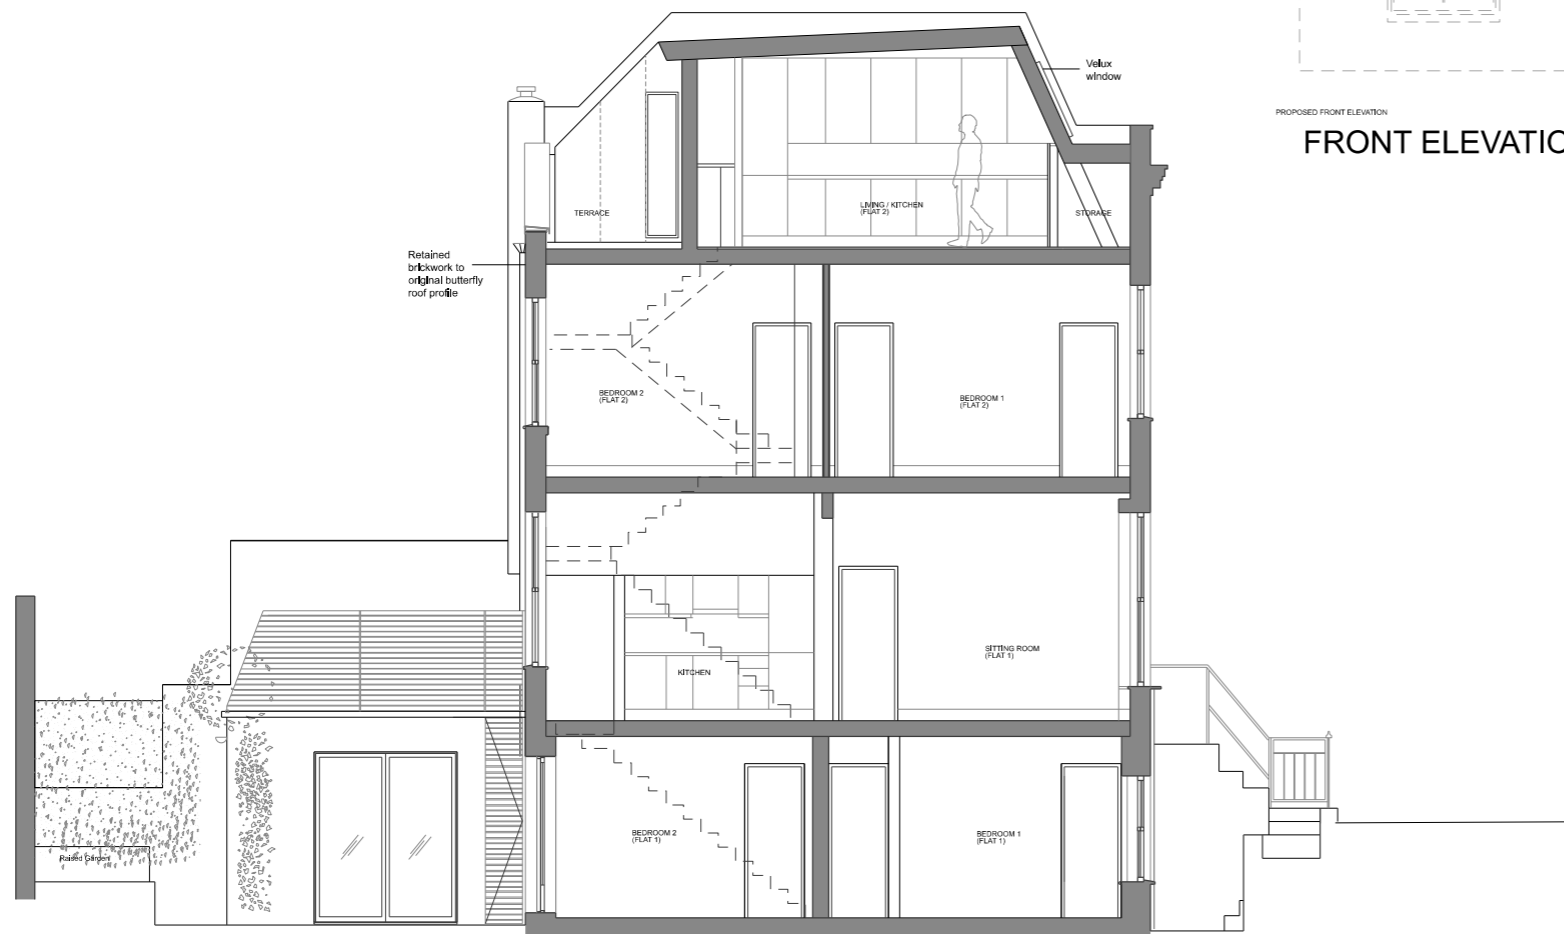

SECTION AA

PROPOSED SECTION A-A

Isabel Molina DipArch Hons.

12 ALLCROFT ROAD

DRAWING : SECTION/ELES.
PROPOSED

SCALE : 1:100 at A3
DATE : 23.05.25

392_1_02