




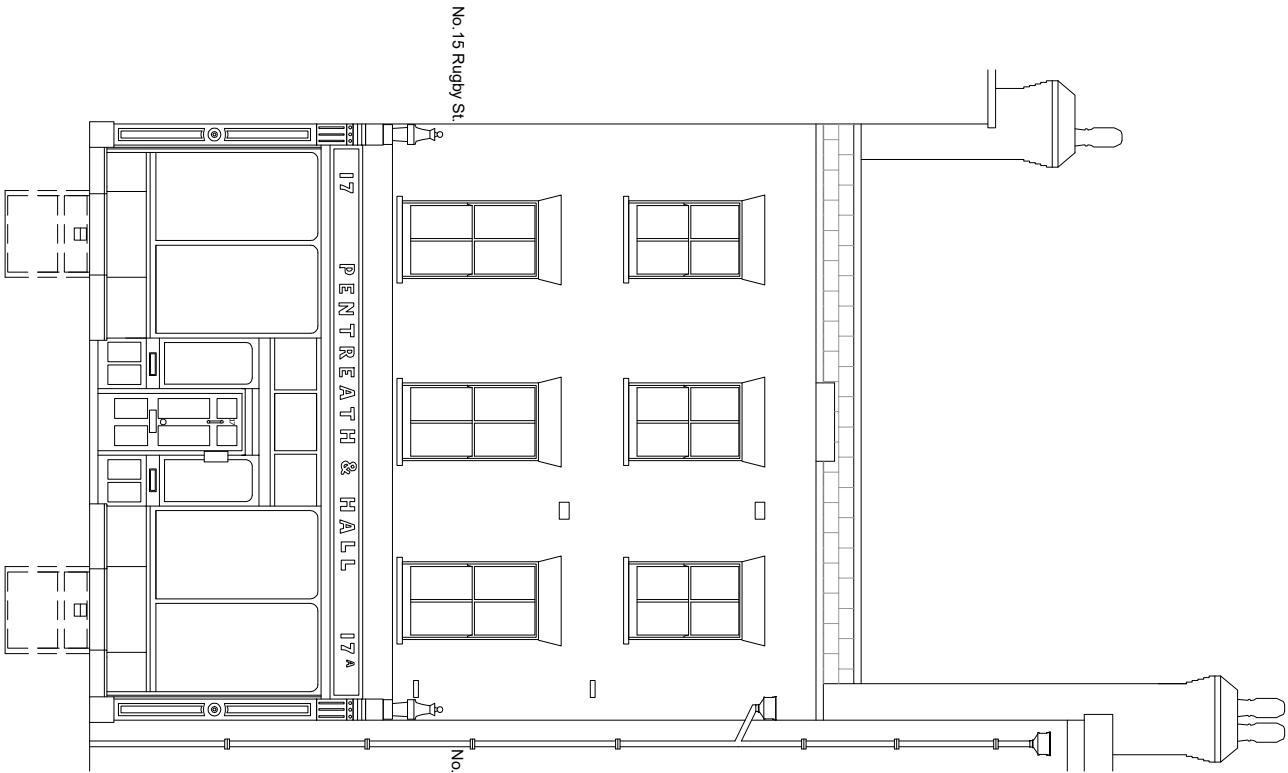

NORTH ELEVATION

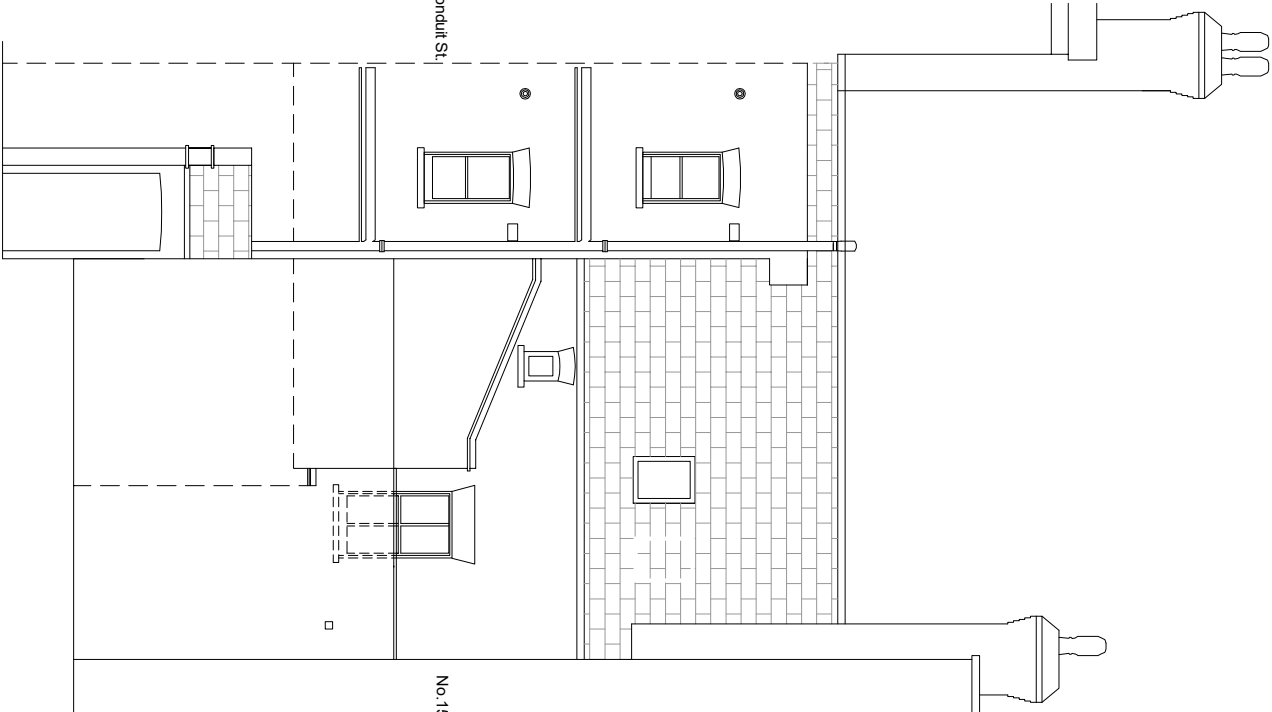

SOUTH ELEVATION

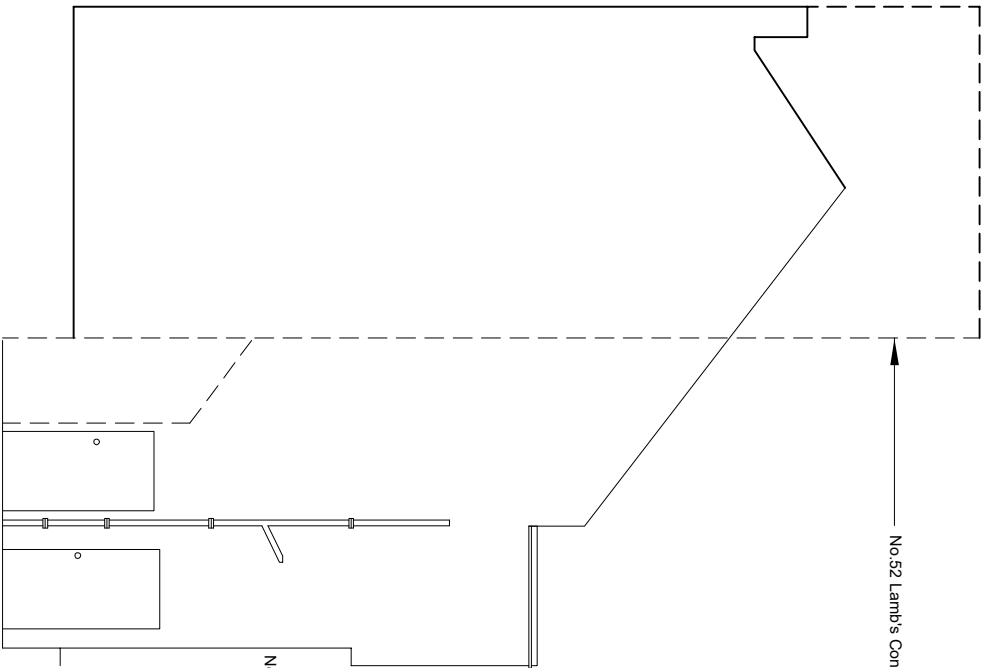

EAST ELEVATION

Rev A - 23.5.25 - Airbrick added.
CONTRACTORS TO VERIFY ALL DIMENSIONS ON SITE
BEFORE COMMENCING ANY WORKS OR PREPARING
SHOP DRAWINGS. ALL WORK MUST COMPLY WITH
RELEVANT AUTHORITIES REQUIREMENTS.
DIMENSIONS MUST NOT BE SCALED FROM THIS PRINT

Landers & Associates

Chartered Surveyors

67 Riefield Road, London SE9 2RA
Tel: 020 7831 6311 Web: www.landars-associates.co.uk

EXISTING ELEVATIONS

Client The Governing Body of Rugby School

c/o Tandem Property Asset Management LLP

Job 17 Rugby Street, London WC1N

Drawing Existing Elevations

Scale 1:100@A3
Date Jan 25
Drawn MR
Checked RS

Drawing No. 24005/03A