


NORTH ELEVATION

SOUTH ELEVATION

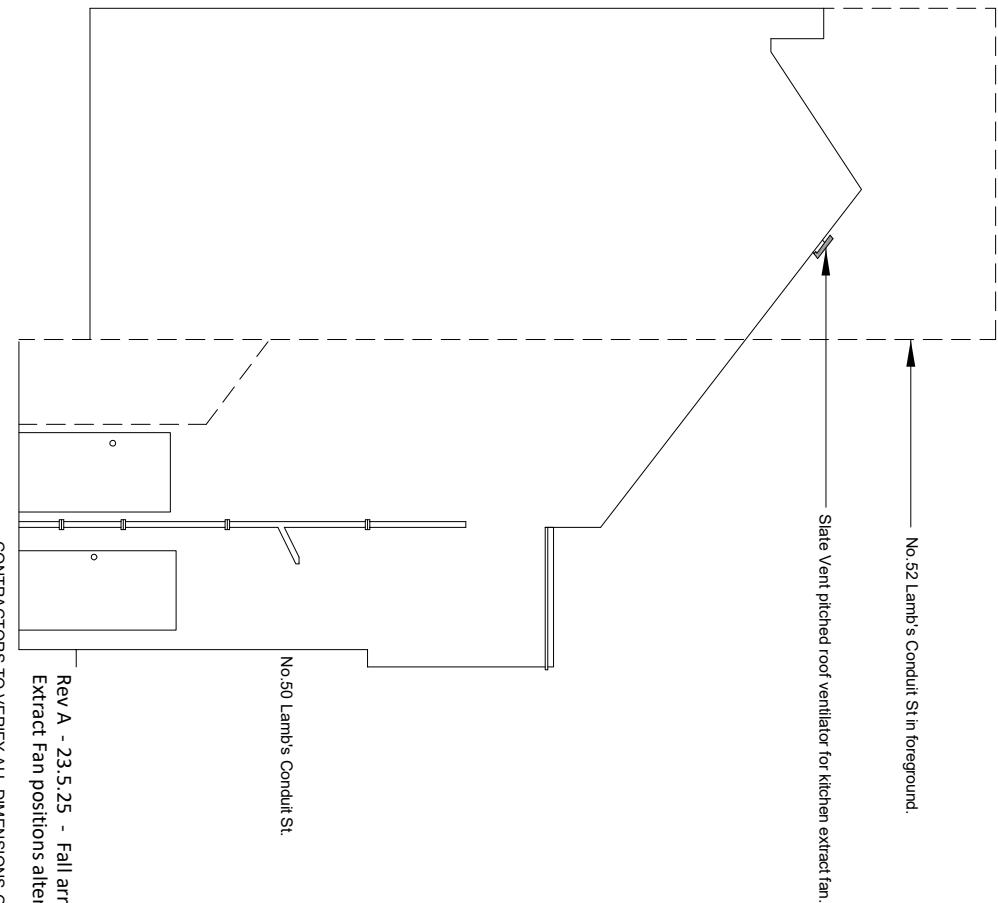

EAST ELEVATION

CONTRACTORS TO VERIFY ALL DIMENSIONS ON SITE  
BEFORE COMMENCING ANY WORKS OR PREPARING  
SHOP DRAWINGS. ALL WORK MUST COMPLY WITH  
RELEVANT AUTHORITIES REQUIREMENTS.  
DIMENSIONS MUST NOT BE SCALED FROM THIS PRINT

**Landers & Associates**

Chartered Surveyors

67 Riefield Road, London SE9 2RA

Tel: 020 7831 6311 Web: [www.landlers-associates.co.uk](http://www.landlers-associates.co.uk)

## PROPOSED ELEVATIONS

- Client The Governing Body of Rugby School
- c/o Tandem Property Asset Management LLP
- Job 17 Rugby Street, London WC1N
- Drawing Proposed Elevations

- Scale 1:100@A3
- Date Jan 25
- Drawn MR
- Checked RS
- Drawing No. 24005/05A