


Existing Side Elevation
Scale 1:150

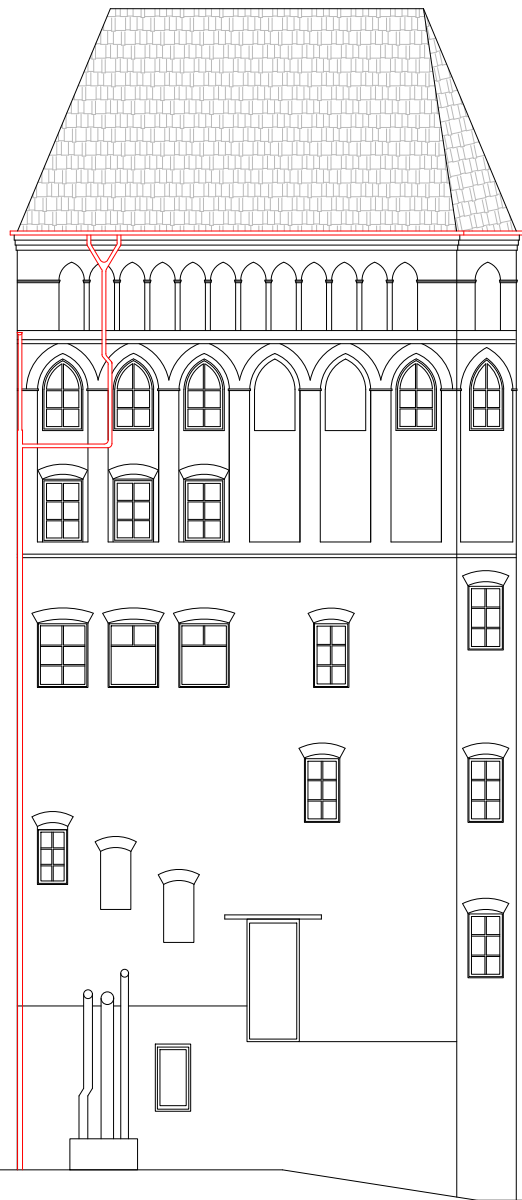

Existing Rear Elevation
Scale 1:150



Consul Chartered Surveyors
BUILDING SURVEYING QUANTITY SURVEYING PROJECT MANAGEMENT

Regus Grosvenor Gardens, 52 Grosvenor Gardens, London SW1W 0AU
Tel: 020 3150 3516 Email: admin@consulcs.com

Project: 83 Endell Street, London WC2H 9DN

Title: Existing Elevations

Stage: Drawing Number: 1229/83ES/EE

Date: 25/ 04/ 2025 Client:

Scale: 1:150 @ A3 Drawn by: PS

Rev: Checked by: CE