



Proposed Side Elevation
Scale 1:150

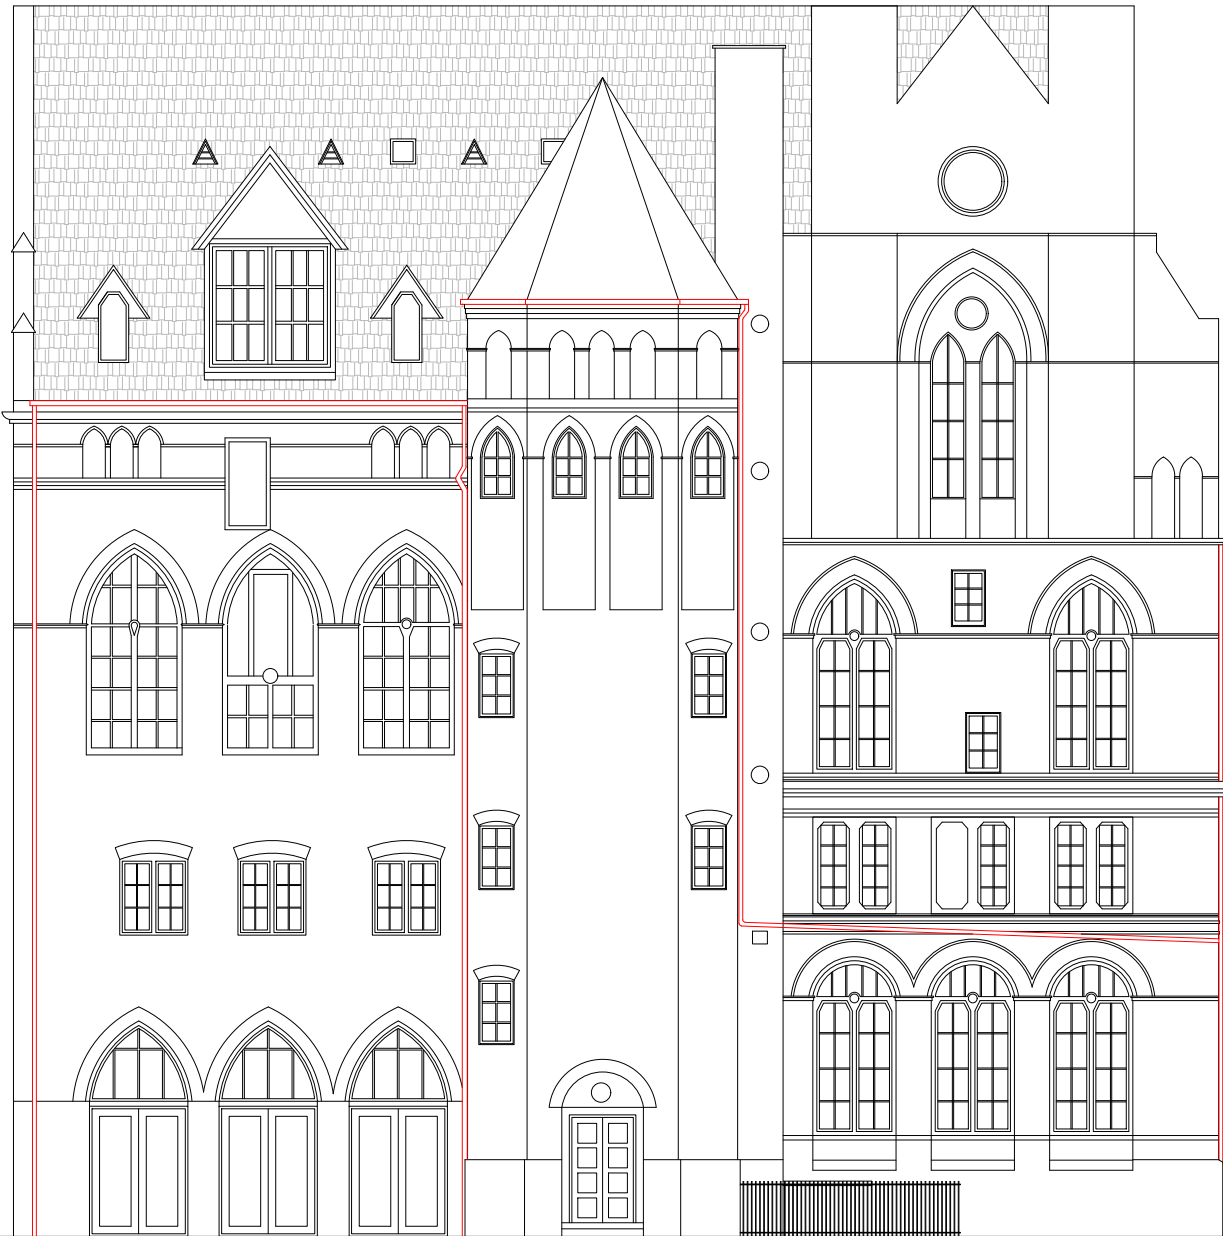

Proposed Rear Elevation
Scale 1:150

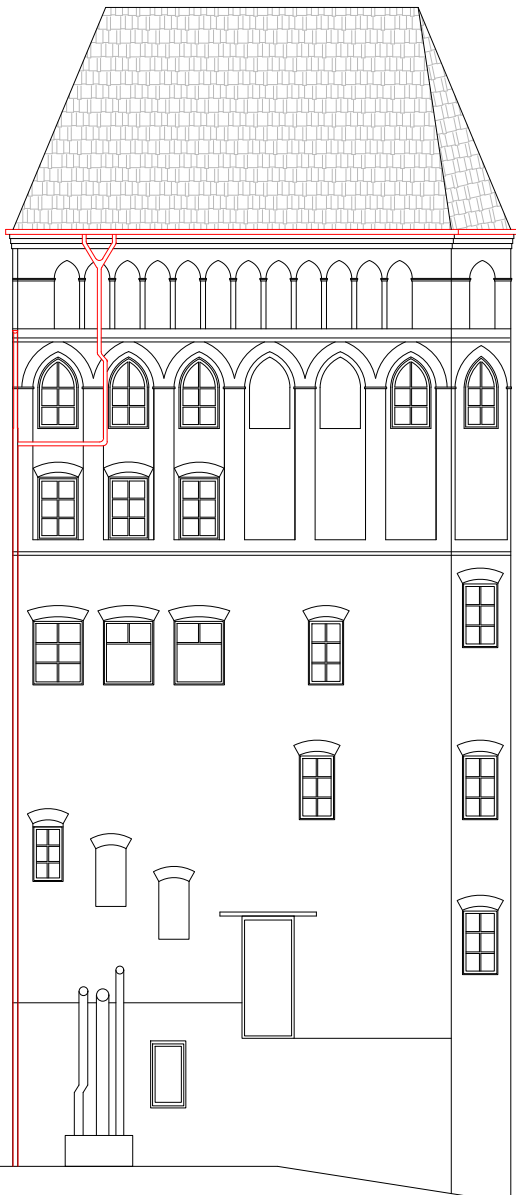

Consul Chartered Surveyors
BUILDING SURVEYING QUANTITY SURVEYING PROJECT MANAGEMENT

Regus Grosvenor Gardens, 52 Grosvenor Gardens, London SW1W 0AU
Tel: 020 3150 3516 Email: admin@consulcs.com

| | |
|--|------------------------------|
| Project: 83 Endell Street, London WC2H 9DN | |
| Title: Proposed Elevations | |
| Stage: | Drawing Number: 1229/83ES/EE |
| Date: 25/ 04/ 2025 | Client: |
| Scale: 1:150 @ A3 | Drawn by: PS |
| Rev: | Checked by: CE |