PRELIMINARY INFORMATION

This drawing has been produced for Z Moore for architectural services alone and is not intended for use by any other person or for any other purpose.

Drawings remain copyright of Well St Studio and may not be reproduced without written consent or licence.

All drawings to be read in conjunction with relevant details, specifications and schedule information.


WSS assume no responsibility for survey dimensional accuracy and corresponding site dimensions.

This Drawing is not for construction.


Contractor to check all dimensions on site, report any discrepancies immediately and prior to commencement of setting

or any out execution of relevant works.

Do not scale from drawings.

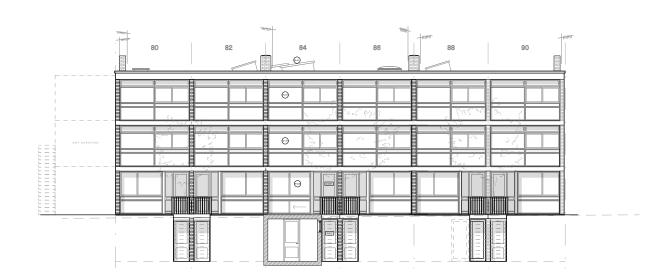


Front Elevation - As Proposed 1:200

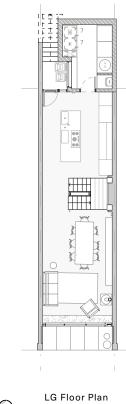


As Proposed 1:200

0



 




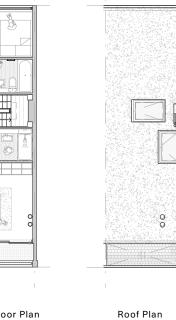

As Proposed 1:200

90 88 88 84 82 80

Rear Elevation - As Proposed 1:200

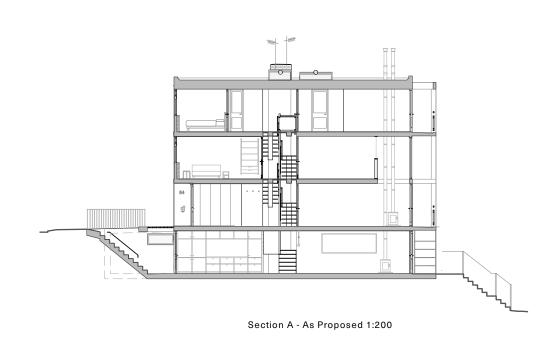

Well St Studio

Architecture & Design

238b, Well St London E9 6QT

+44 (0)208 432 9521 contact@wellststudio.co.uk wellststudio.co.uk Revision History
Rev Date Description
Rev A - 19.05.25 - RL removed

Orientation & Scale

North

1200

Project 84 South Hill Park - NW3 2SN

Drawing Title General Arrangement Plans / Elevations _ As Proposed

Drawing No. 23_SHPII_A_GA_20.00

Drawn by RG

Date 16.06.23 Scale 1:200 @ A3