



10cm SCALE WITH CAUTION use both scale bars to check for reduction or distortion

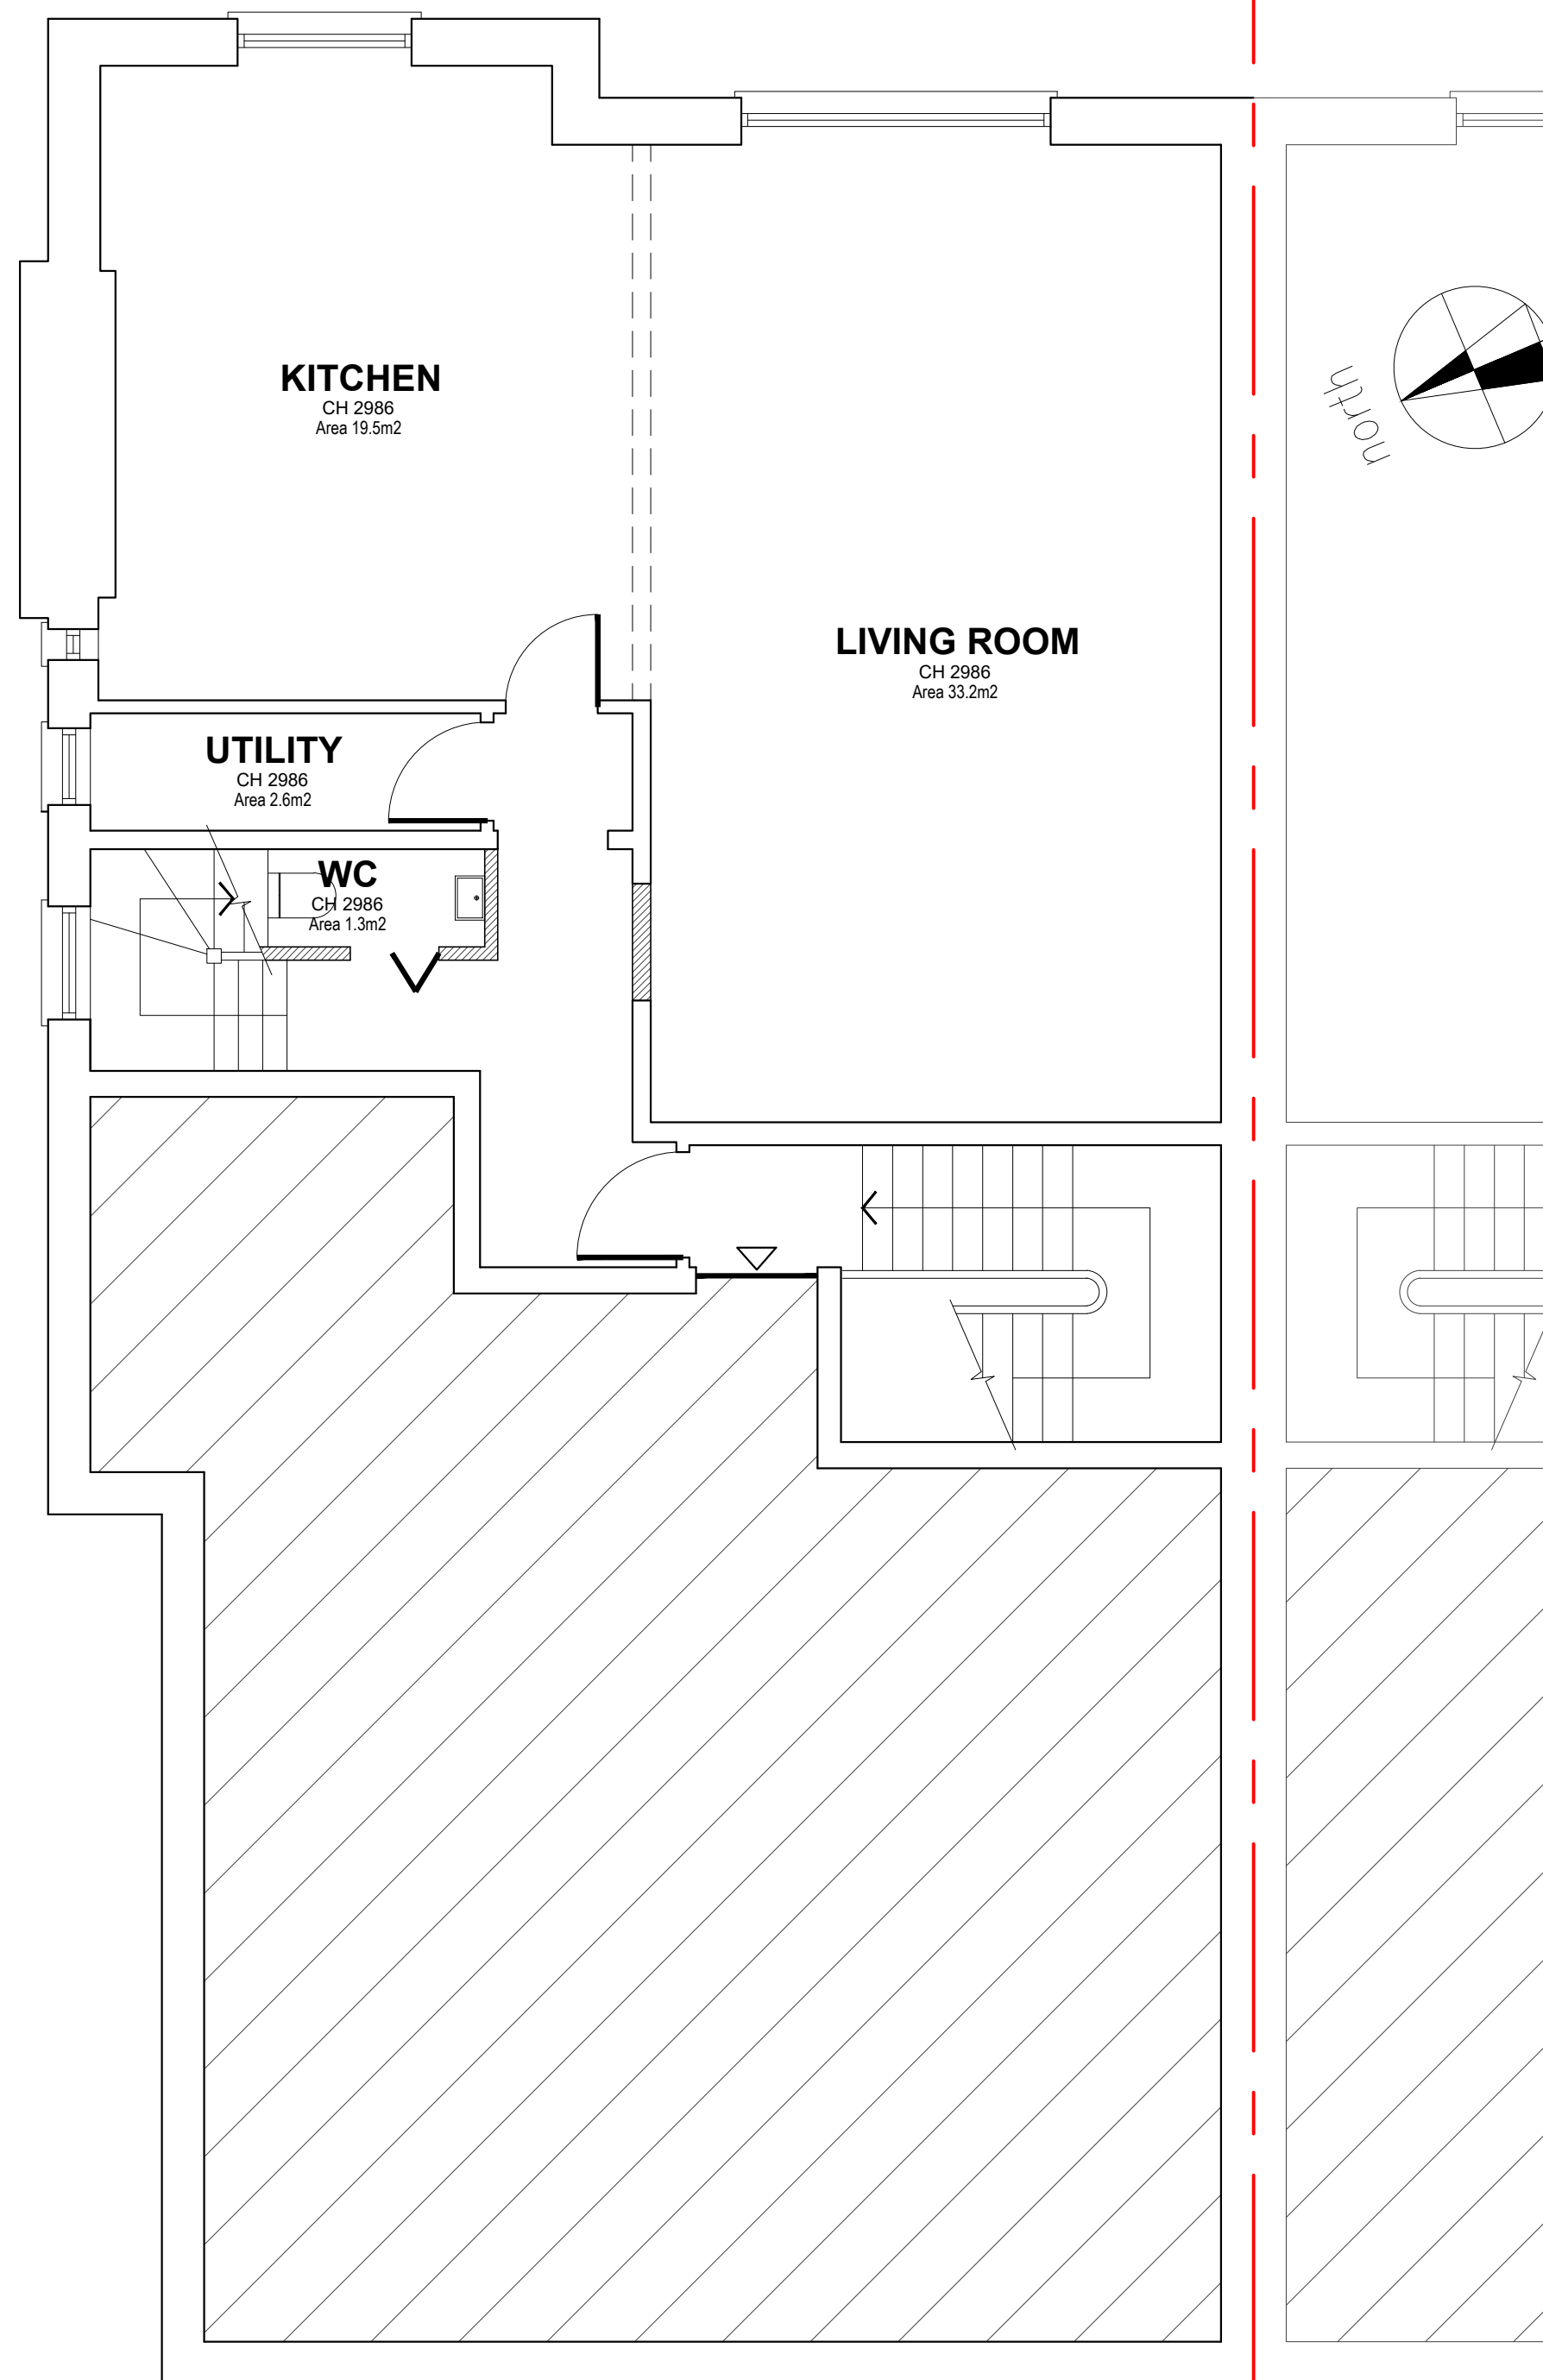


PROPOSED THIRD FLOOR LAYOUT

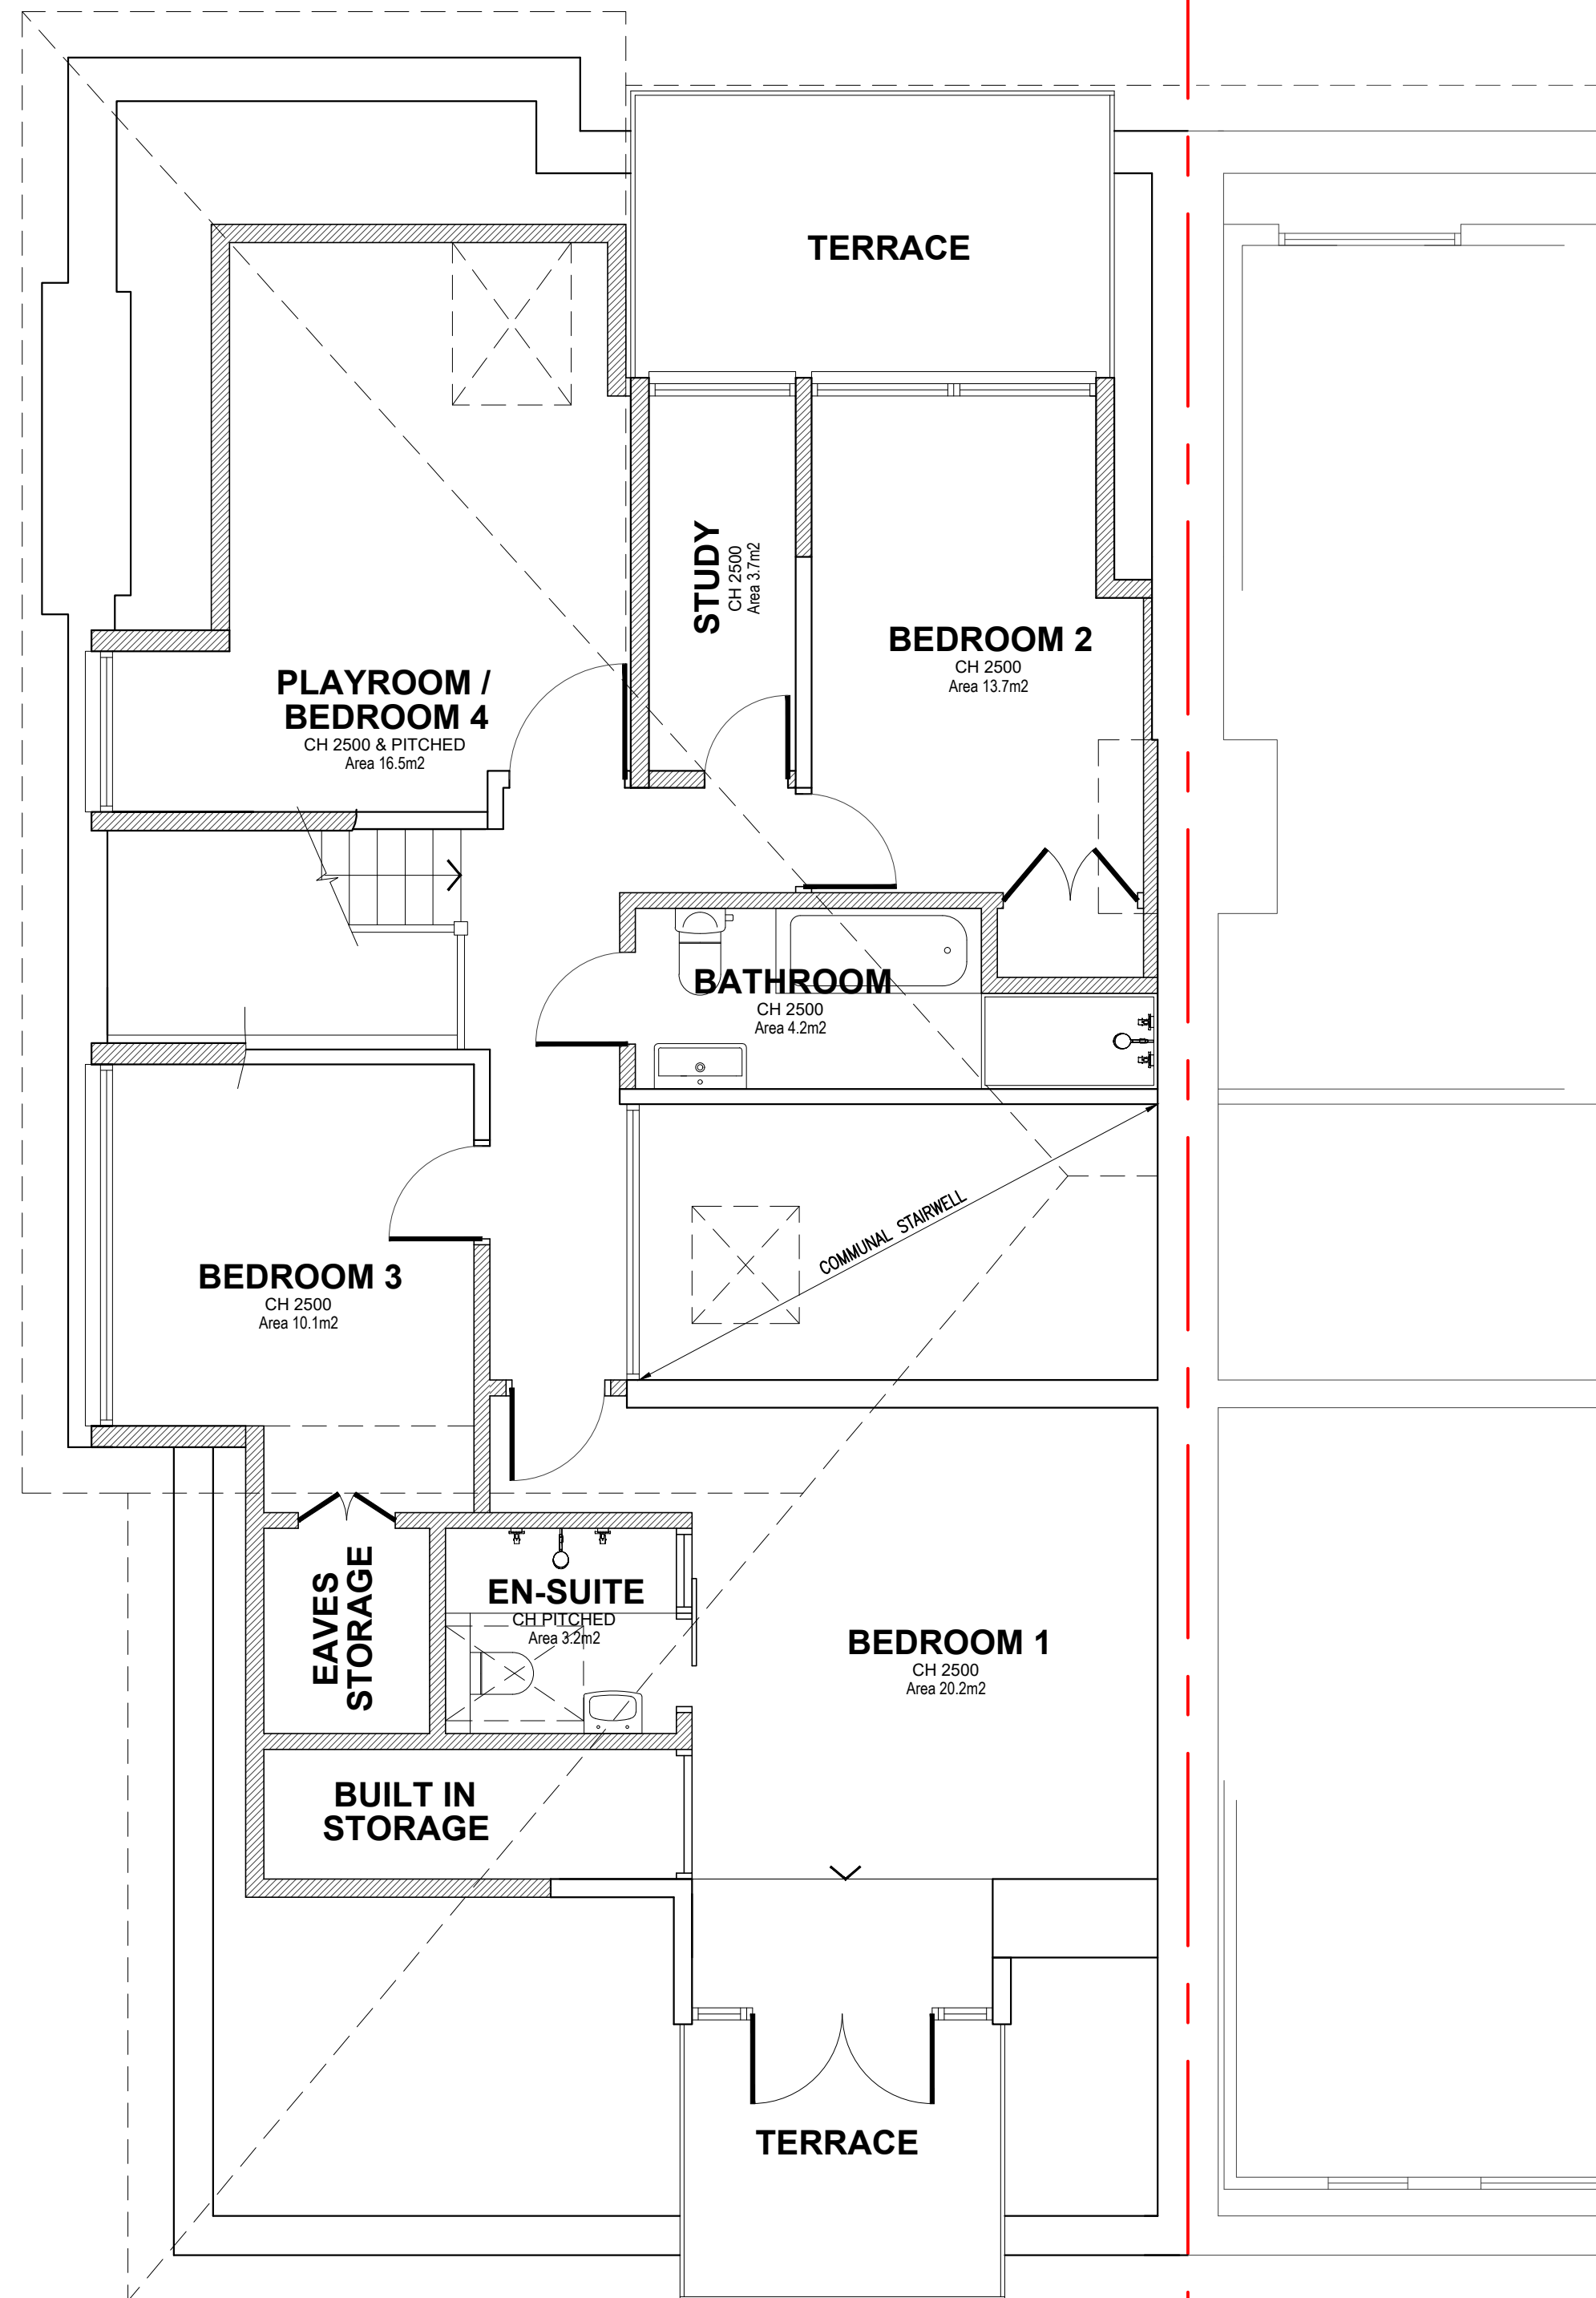

PROPOSED FOURTH FLOOR LAYOUT

Notes

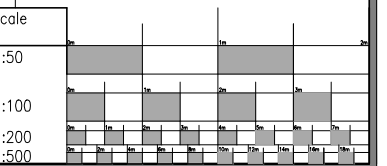

DAVID JOSEPH CONSULTING
Architectural and structural engineering consultants
6 Clyde Terrace, London, SE23 3BA
rafting@djclondon
20 8699 7750

This drawing is copyright © and may not be reproduced without permission

Revisions		
A	03.04.25	North point and neighbouring property added. Planning amendments.
B	22.05.25	

Client *****

Address
4B BELSIZE GROVE
LONDON
NW3 4UN

Drawing Title

PROPOSED FLOOR PLANS

Date
DEC '24

Scale
1:50 @ A2

Drawing Number 5657 - 101	Revision B
------------------------------	---------------