



10cm

10cm SCALE WITH CAUTION use both scale bars to check for reduction or distortion

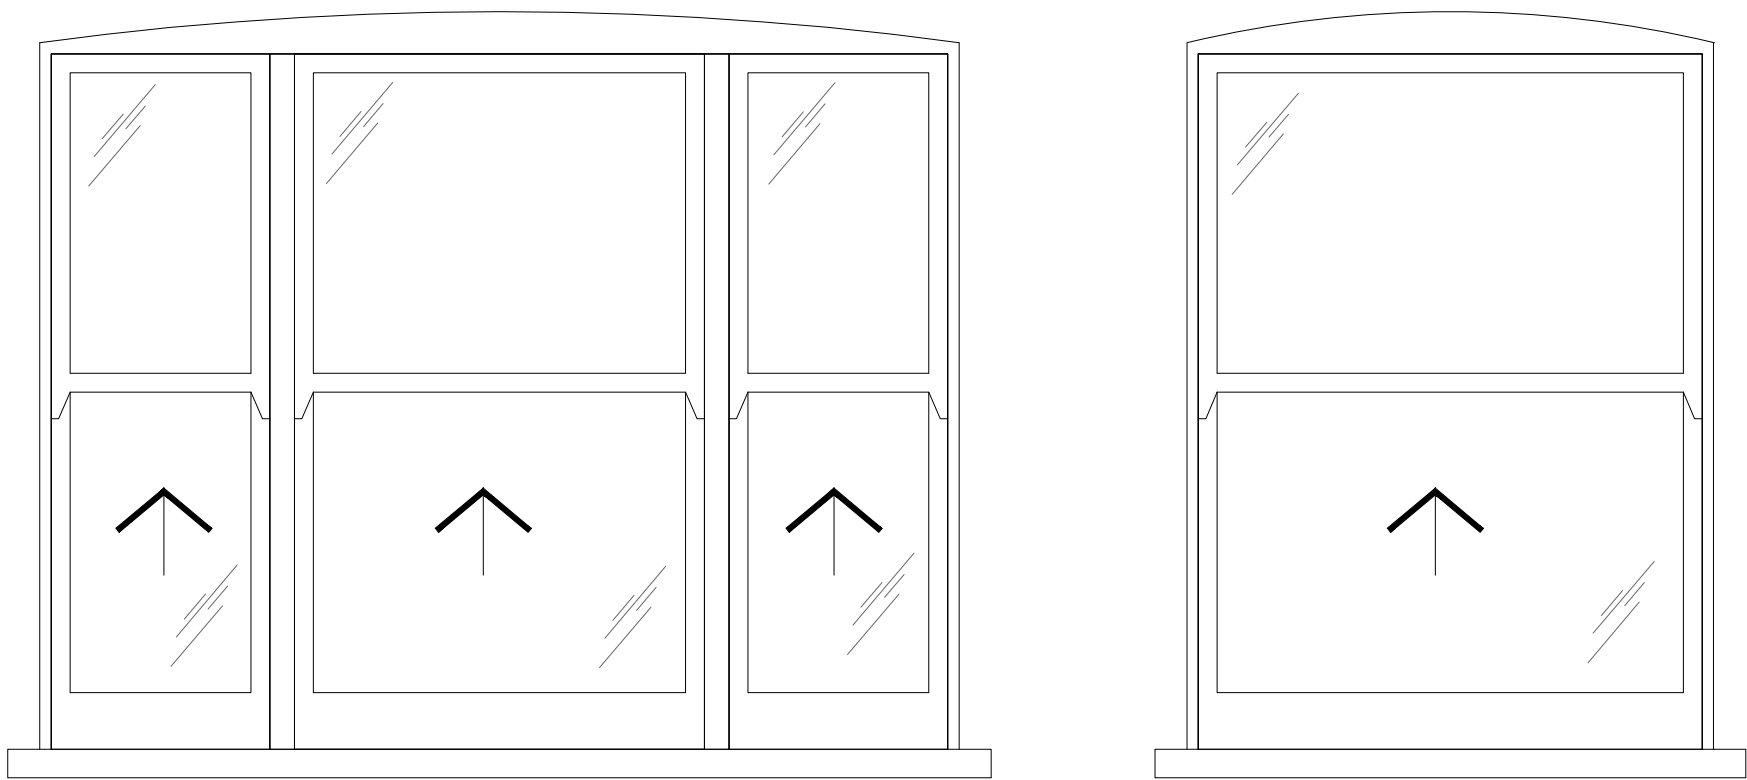


W01

W02

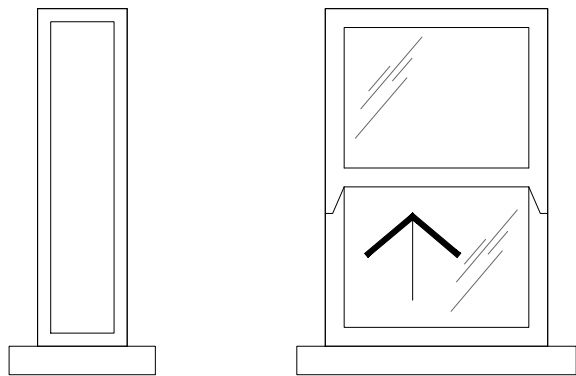


W03

W04

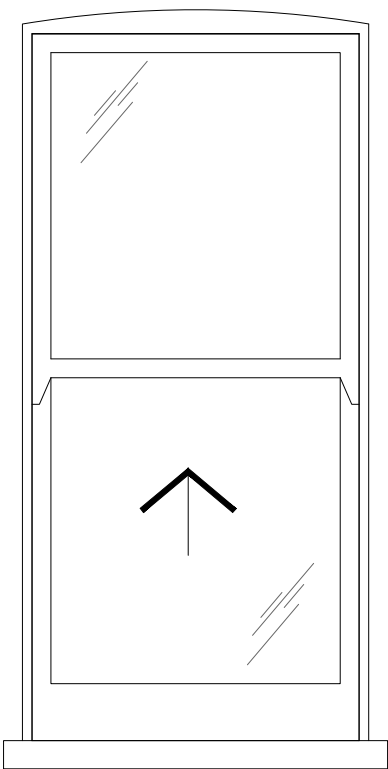

W05

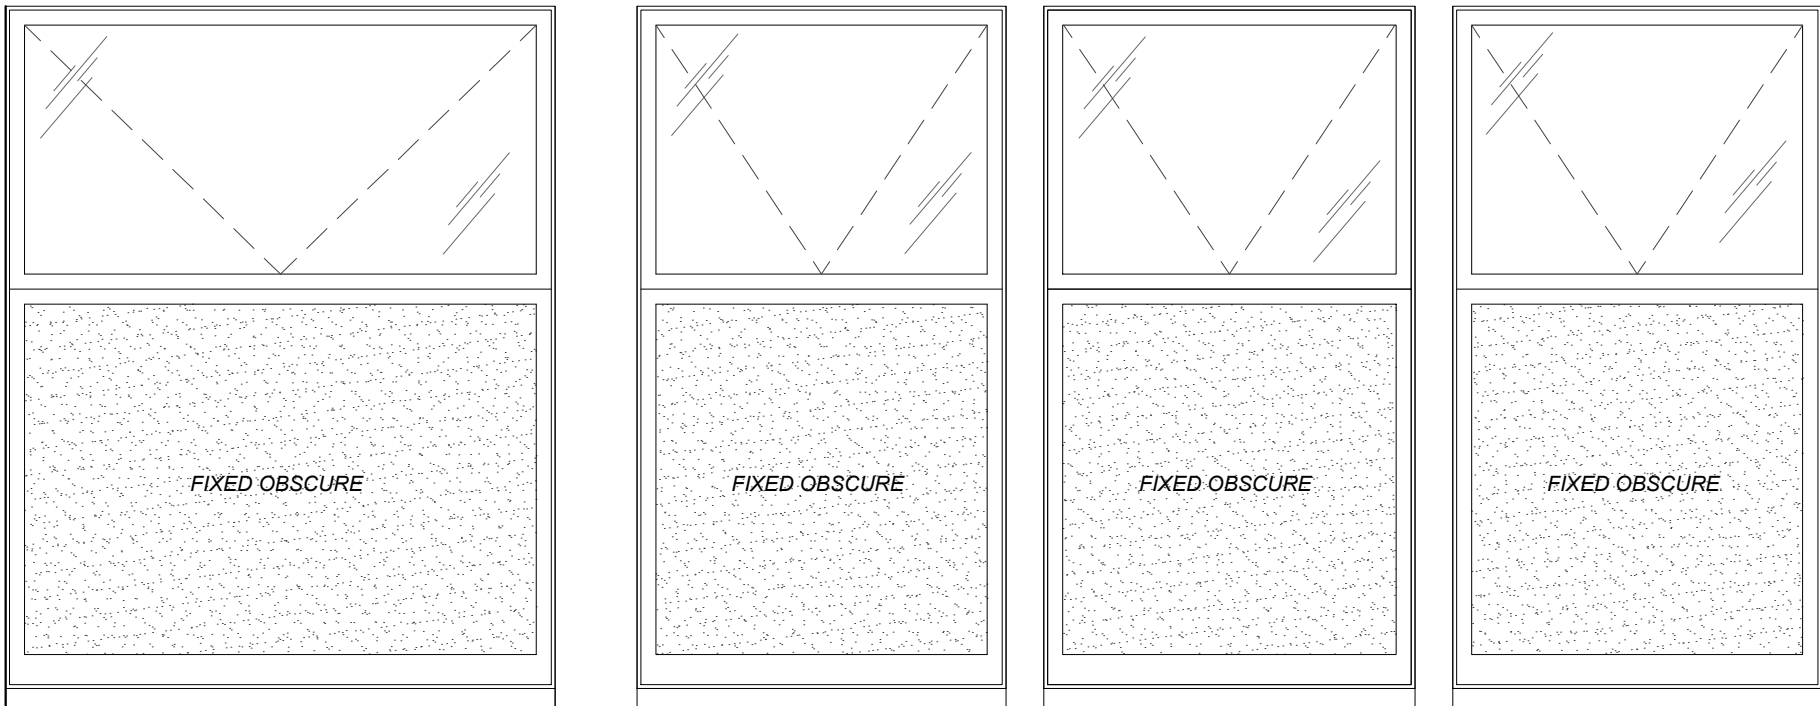


W06


W07

W08


W09

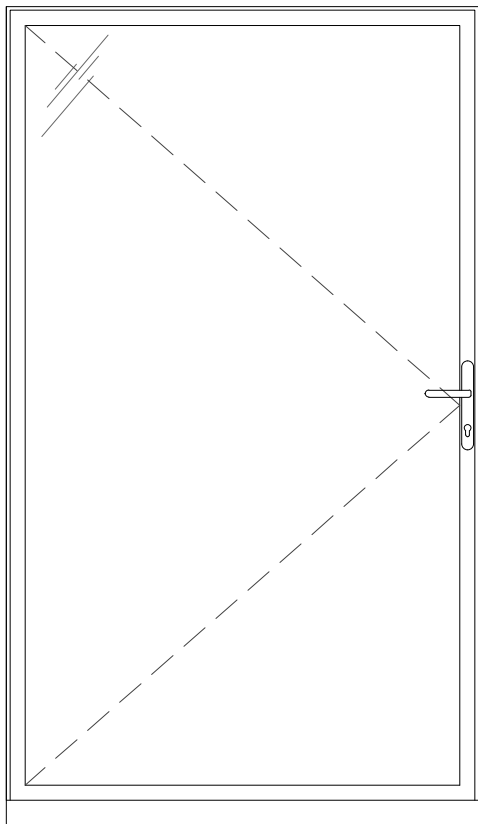

D03

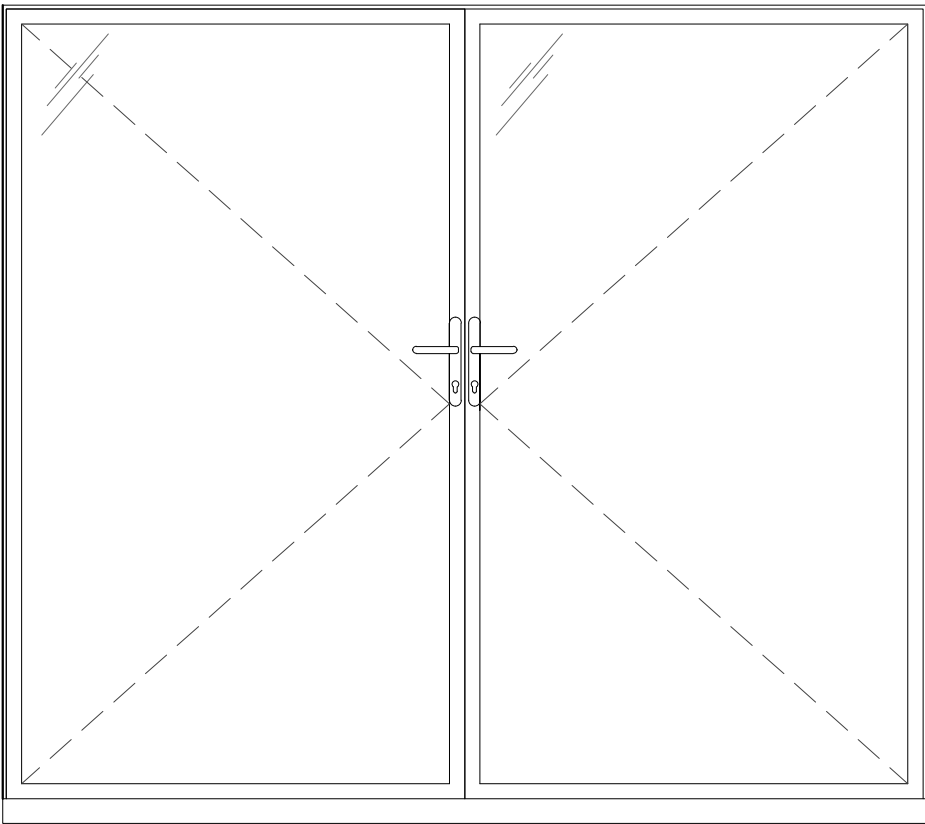

D01

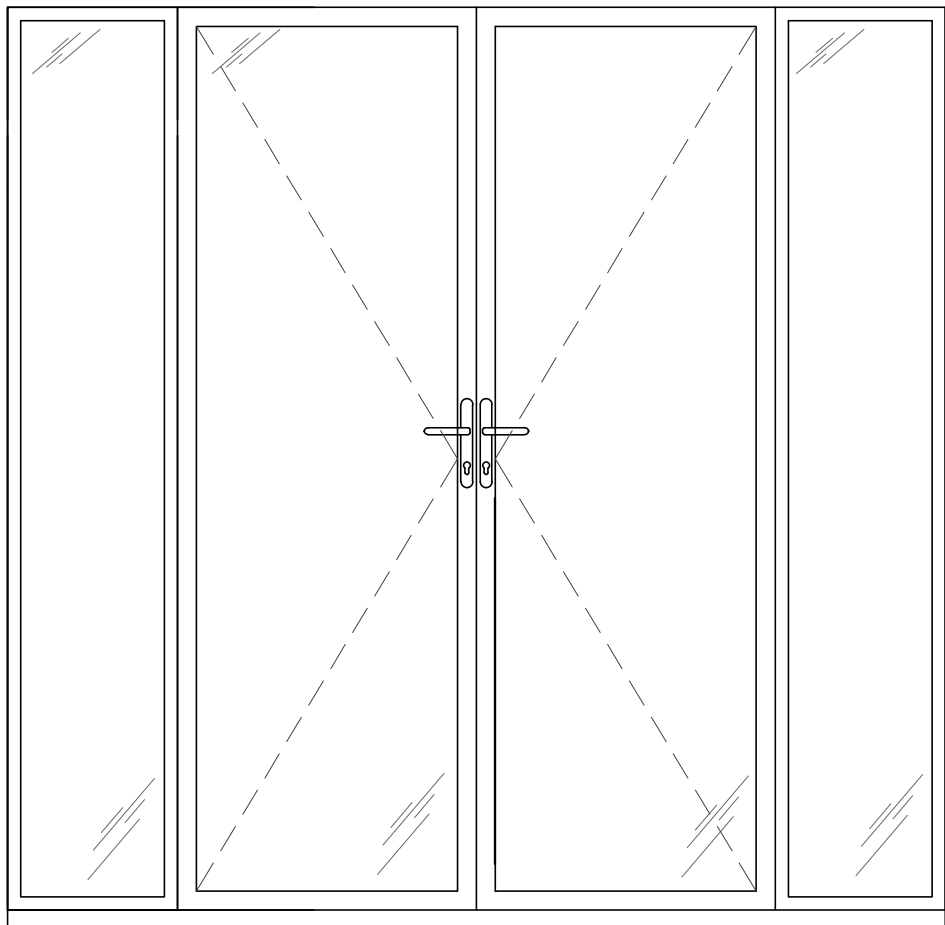

D02

ALL WINDOWS / DOORS TO BE WHITE
PAINTED TIMBER AND TO MATCH THE
EXISTING STYLE LIKE FOR LIKE WITH
SLIMLINE DOUBLE GLAZING .

Notes

Scale

1:50

1:100

1:200

1:500

DAVID JOSEPH

CONSULTING

architectural and structural engineering consultants

26 Clyde Terrace, London, SE23 3BA

drafting@djic.london

020 8699 7750

All dimensions must be checked on site.
Any dimensional discrepancies discovered must be
reported to the Project Manager before proceeding.
This drawing is to be read in conjunction
with all relevant documents.
This drawing is copyright © and may not be
reproduced without permission

Revisions

A 22.05.25 PLANNING AMENDMENTS.

Client

Address

4B BELSIZE GROVE
LONDON
NW3 4UN

Drawing Title

WINDOW / DOOR SCHEDULE

Date

DEC '24

Scale

1:20 @ A2

Drawing Number

5657 - 109

Revision

A