

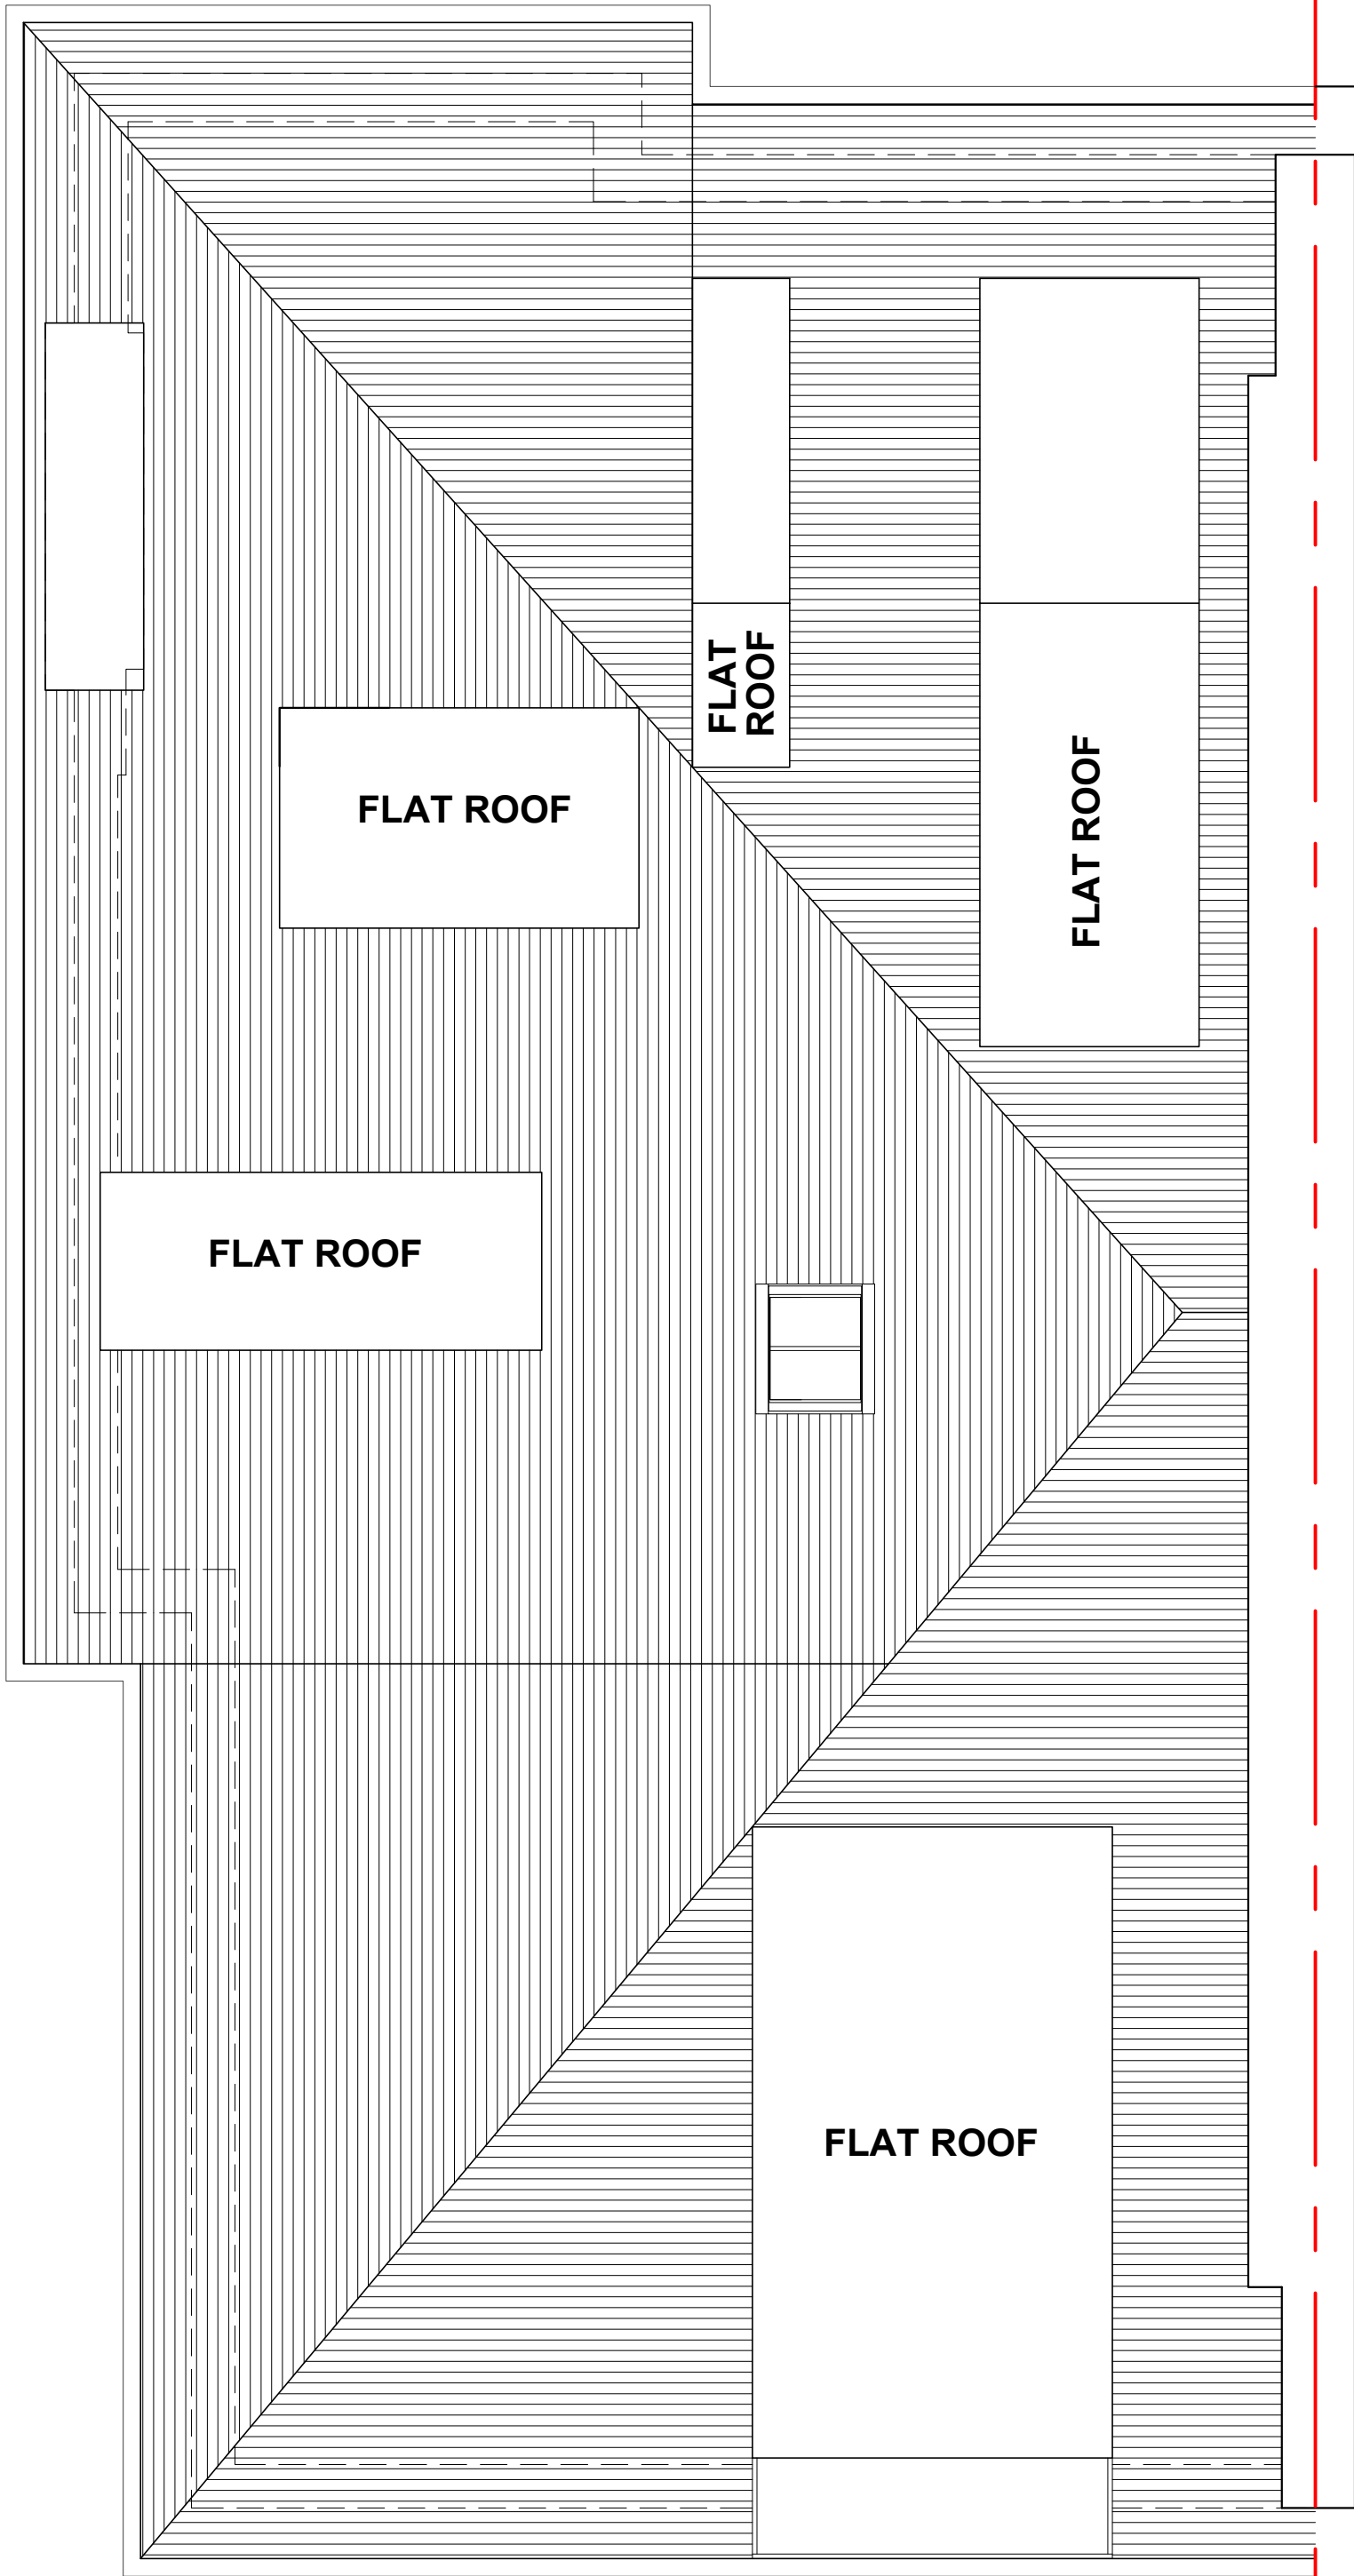


10cm

10cm SCALE WITH CAUTION use both scale bars to check for reduction or distortion

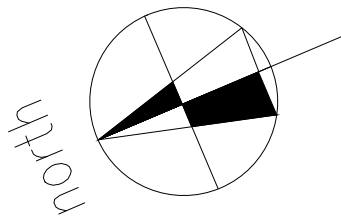

EXISTING ROOF PLAN
SCALE 1:50

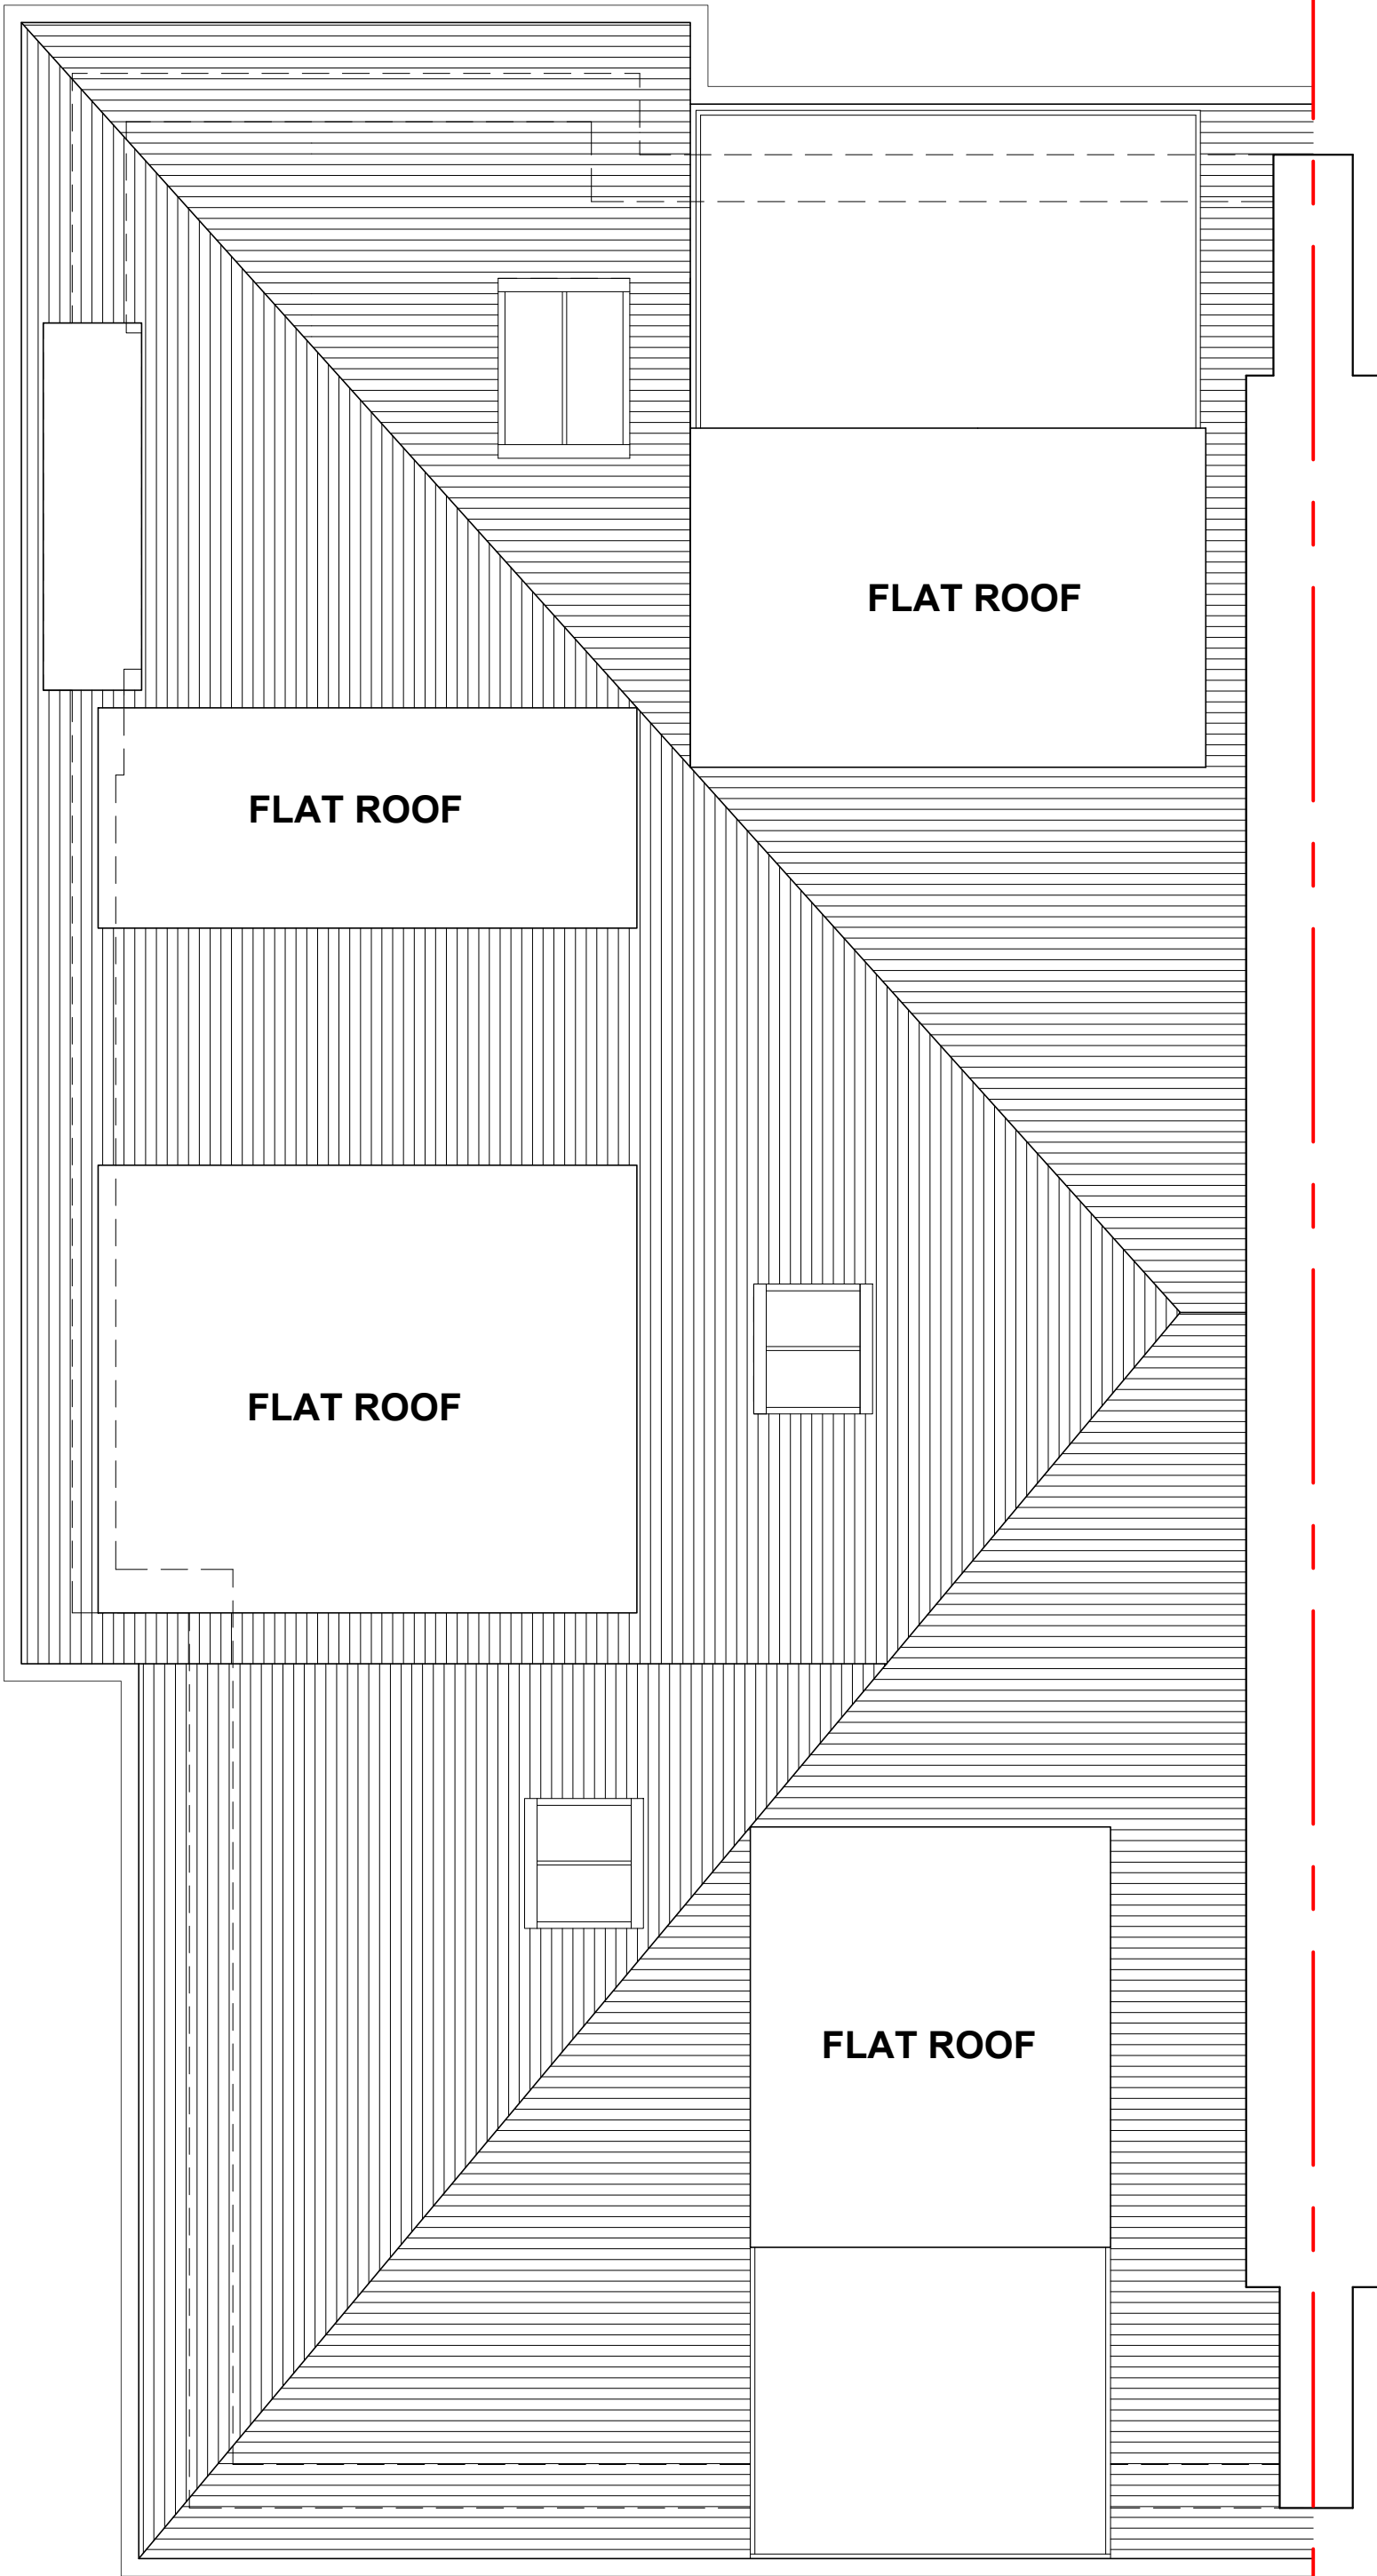

PROPOSED ROOF PLAN
SCALE 1:50

Notes

Scale

1:50
1:100
1:200
1:500

DAVID JOSEPH
CONSULTING
architectural and structural engineering consultants
26 Clyde Terrace, London, SE23 3BA
drafting@djic.london
020 8699 7750

All dimensions must be checked on site.
Any dimensional discrepancies discovered must be reported to the Project Manager before proceeding.
This drawing is to be read in conjunction with all relevant documents.
This drawing is copyright © and may not be reproduced without permission

Revisions

A	03.04.25	NORTH POINT ADDED.
B	22.05.25	PLANNING AMENDMENTS.

Client

Address

4B BELSIZE GROVE
LONDON
NW3 4UN

Drawing Title

EXISTING / PROPOSED ROOF
PLANS

Date

DEC '24

Scale

1:50 @ A2

Drawing Number

5657 - 102

Revision

B