


Fitzroy Park
Allotments

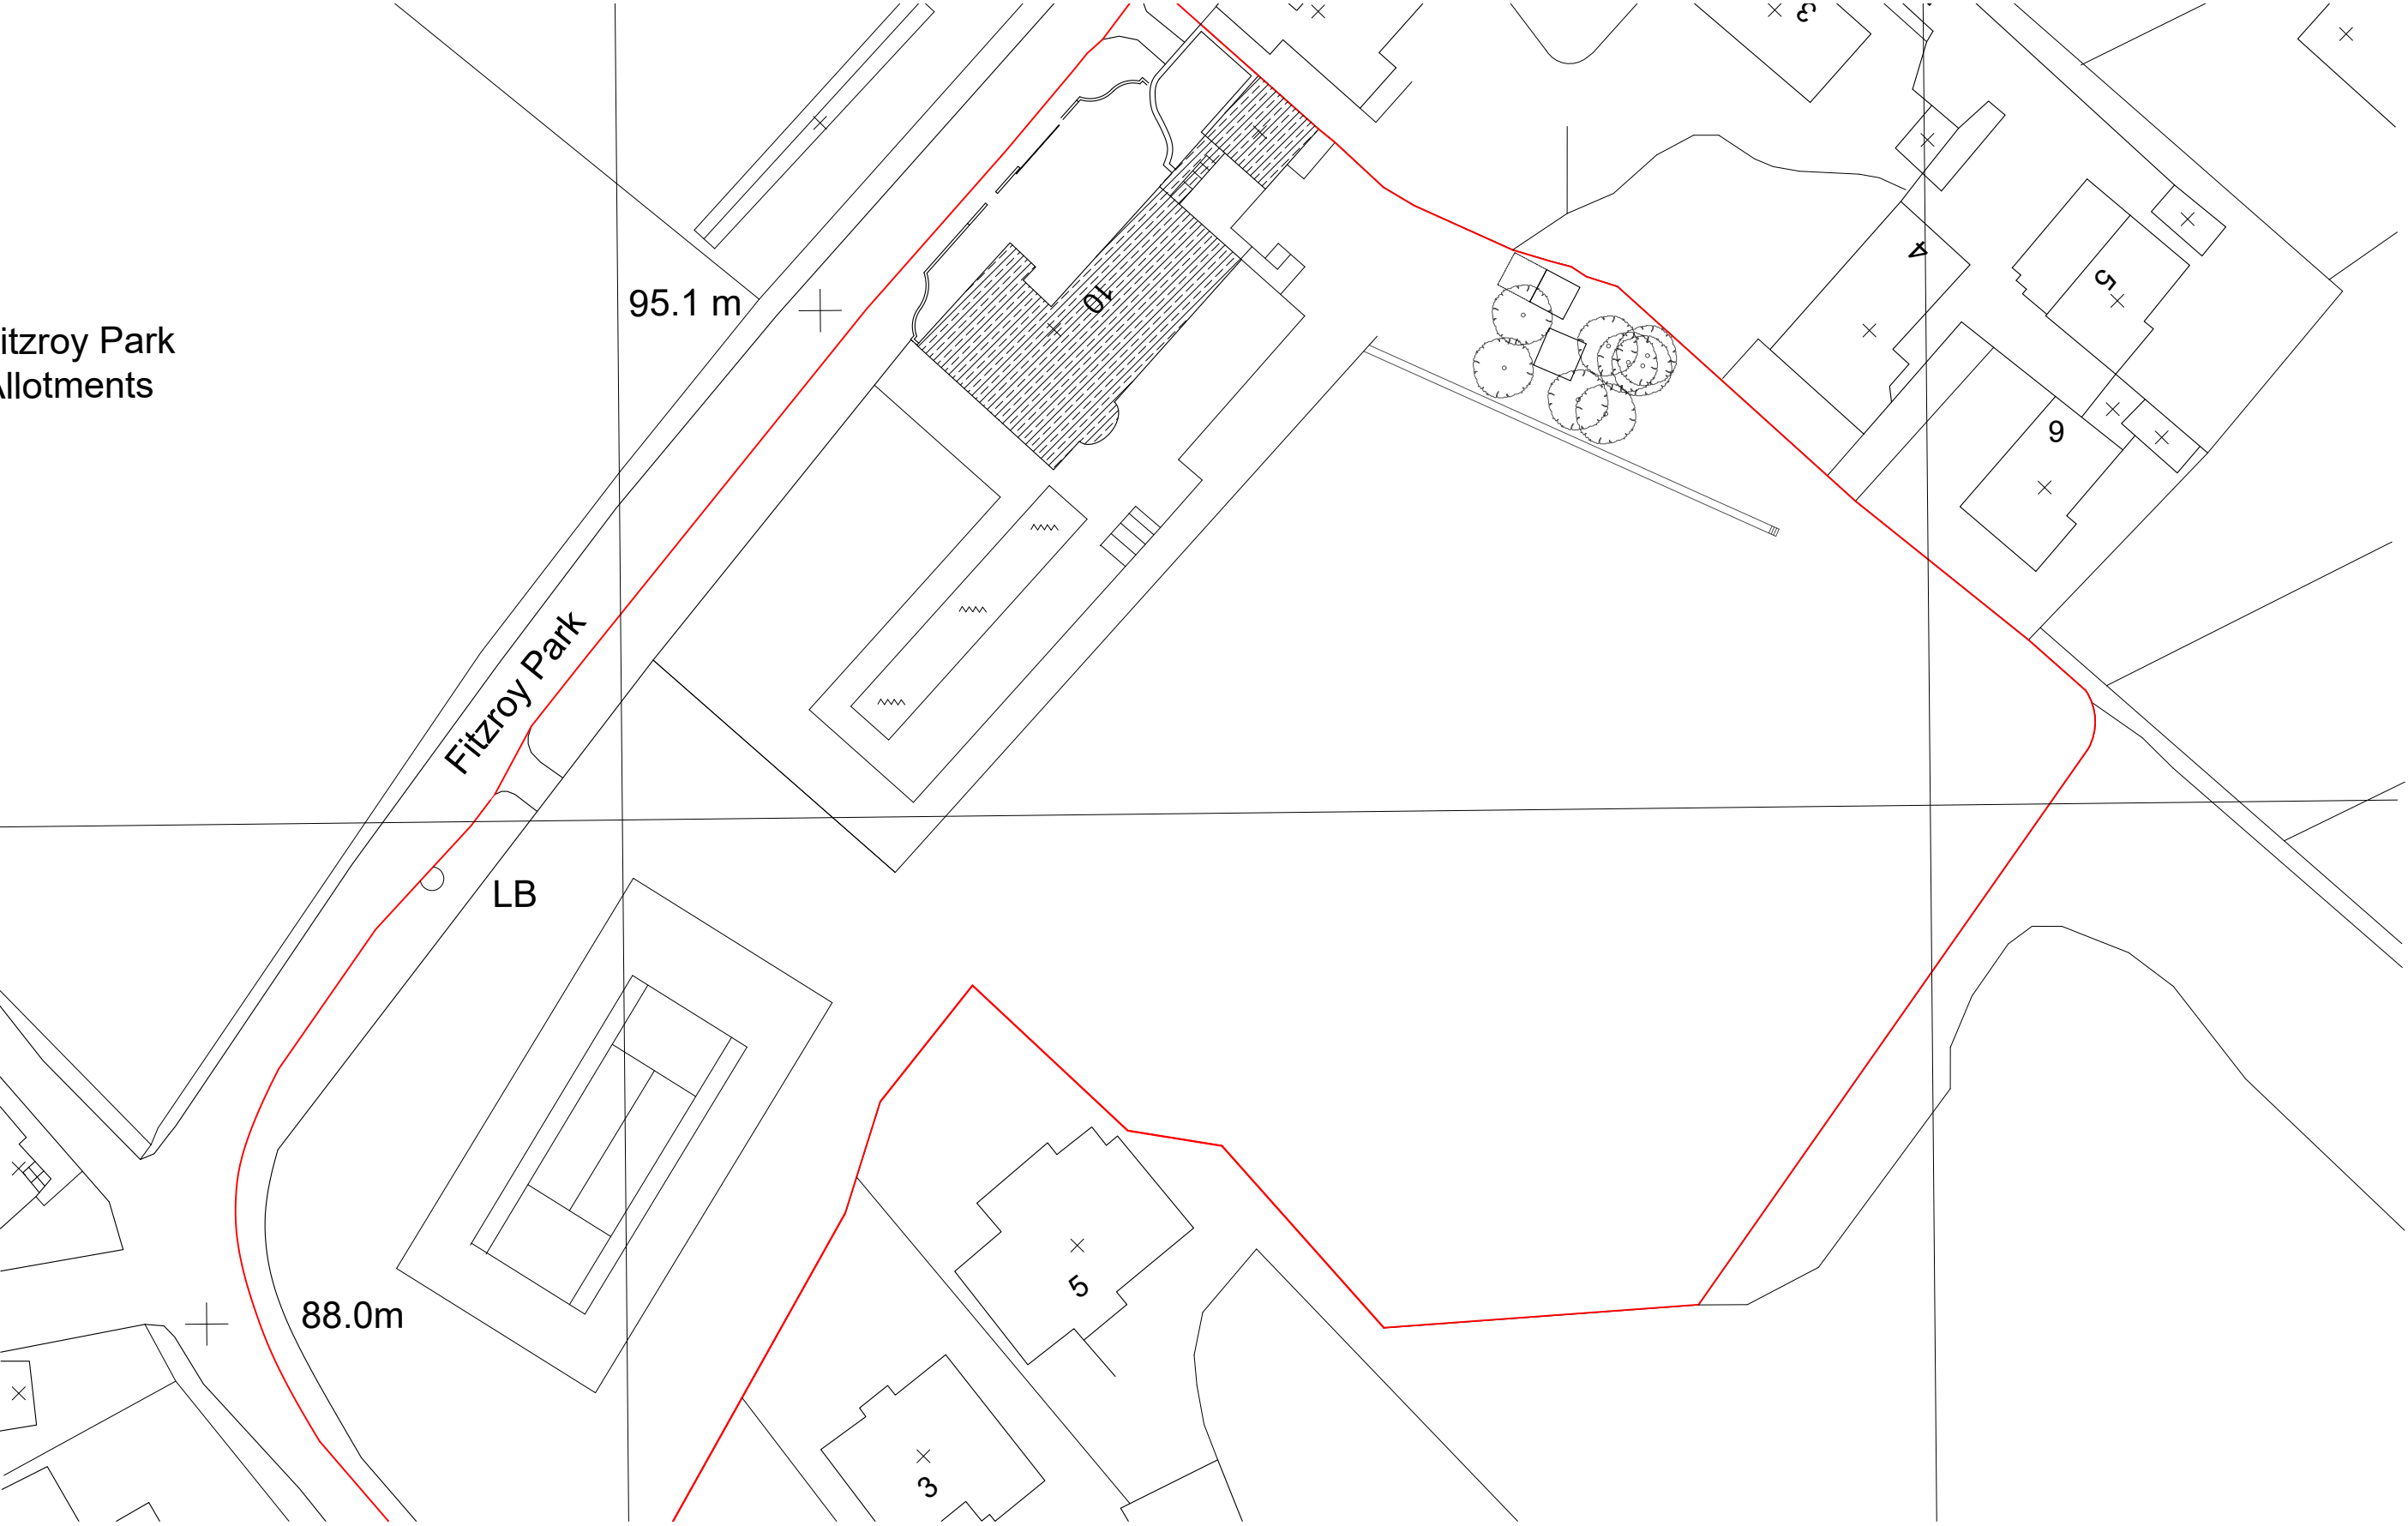

N



10 FITZROY PARK

EXISTING SITE PLAN
DATE MAY 2025
SCALE 1:500 © A3

All measurements in millimetres unless otherwise stated / Do not scale from drawing / Verify all dimensions on site / This drawing is to be read in conjunction with all other relevant drawings and specifications / Refer to Architect in case of any ambiguity or discrepancy / This drawing and its design are copyright / All rights remain the property of STUDIOAida®

106 Gayford Road
W12 9BW

+44 (0) 20 3750 0077
ab@studioaida.co.uk
www.studioaida.co.uk

STUDIOAida