


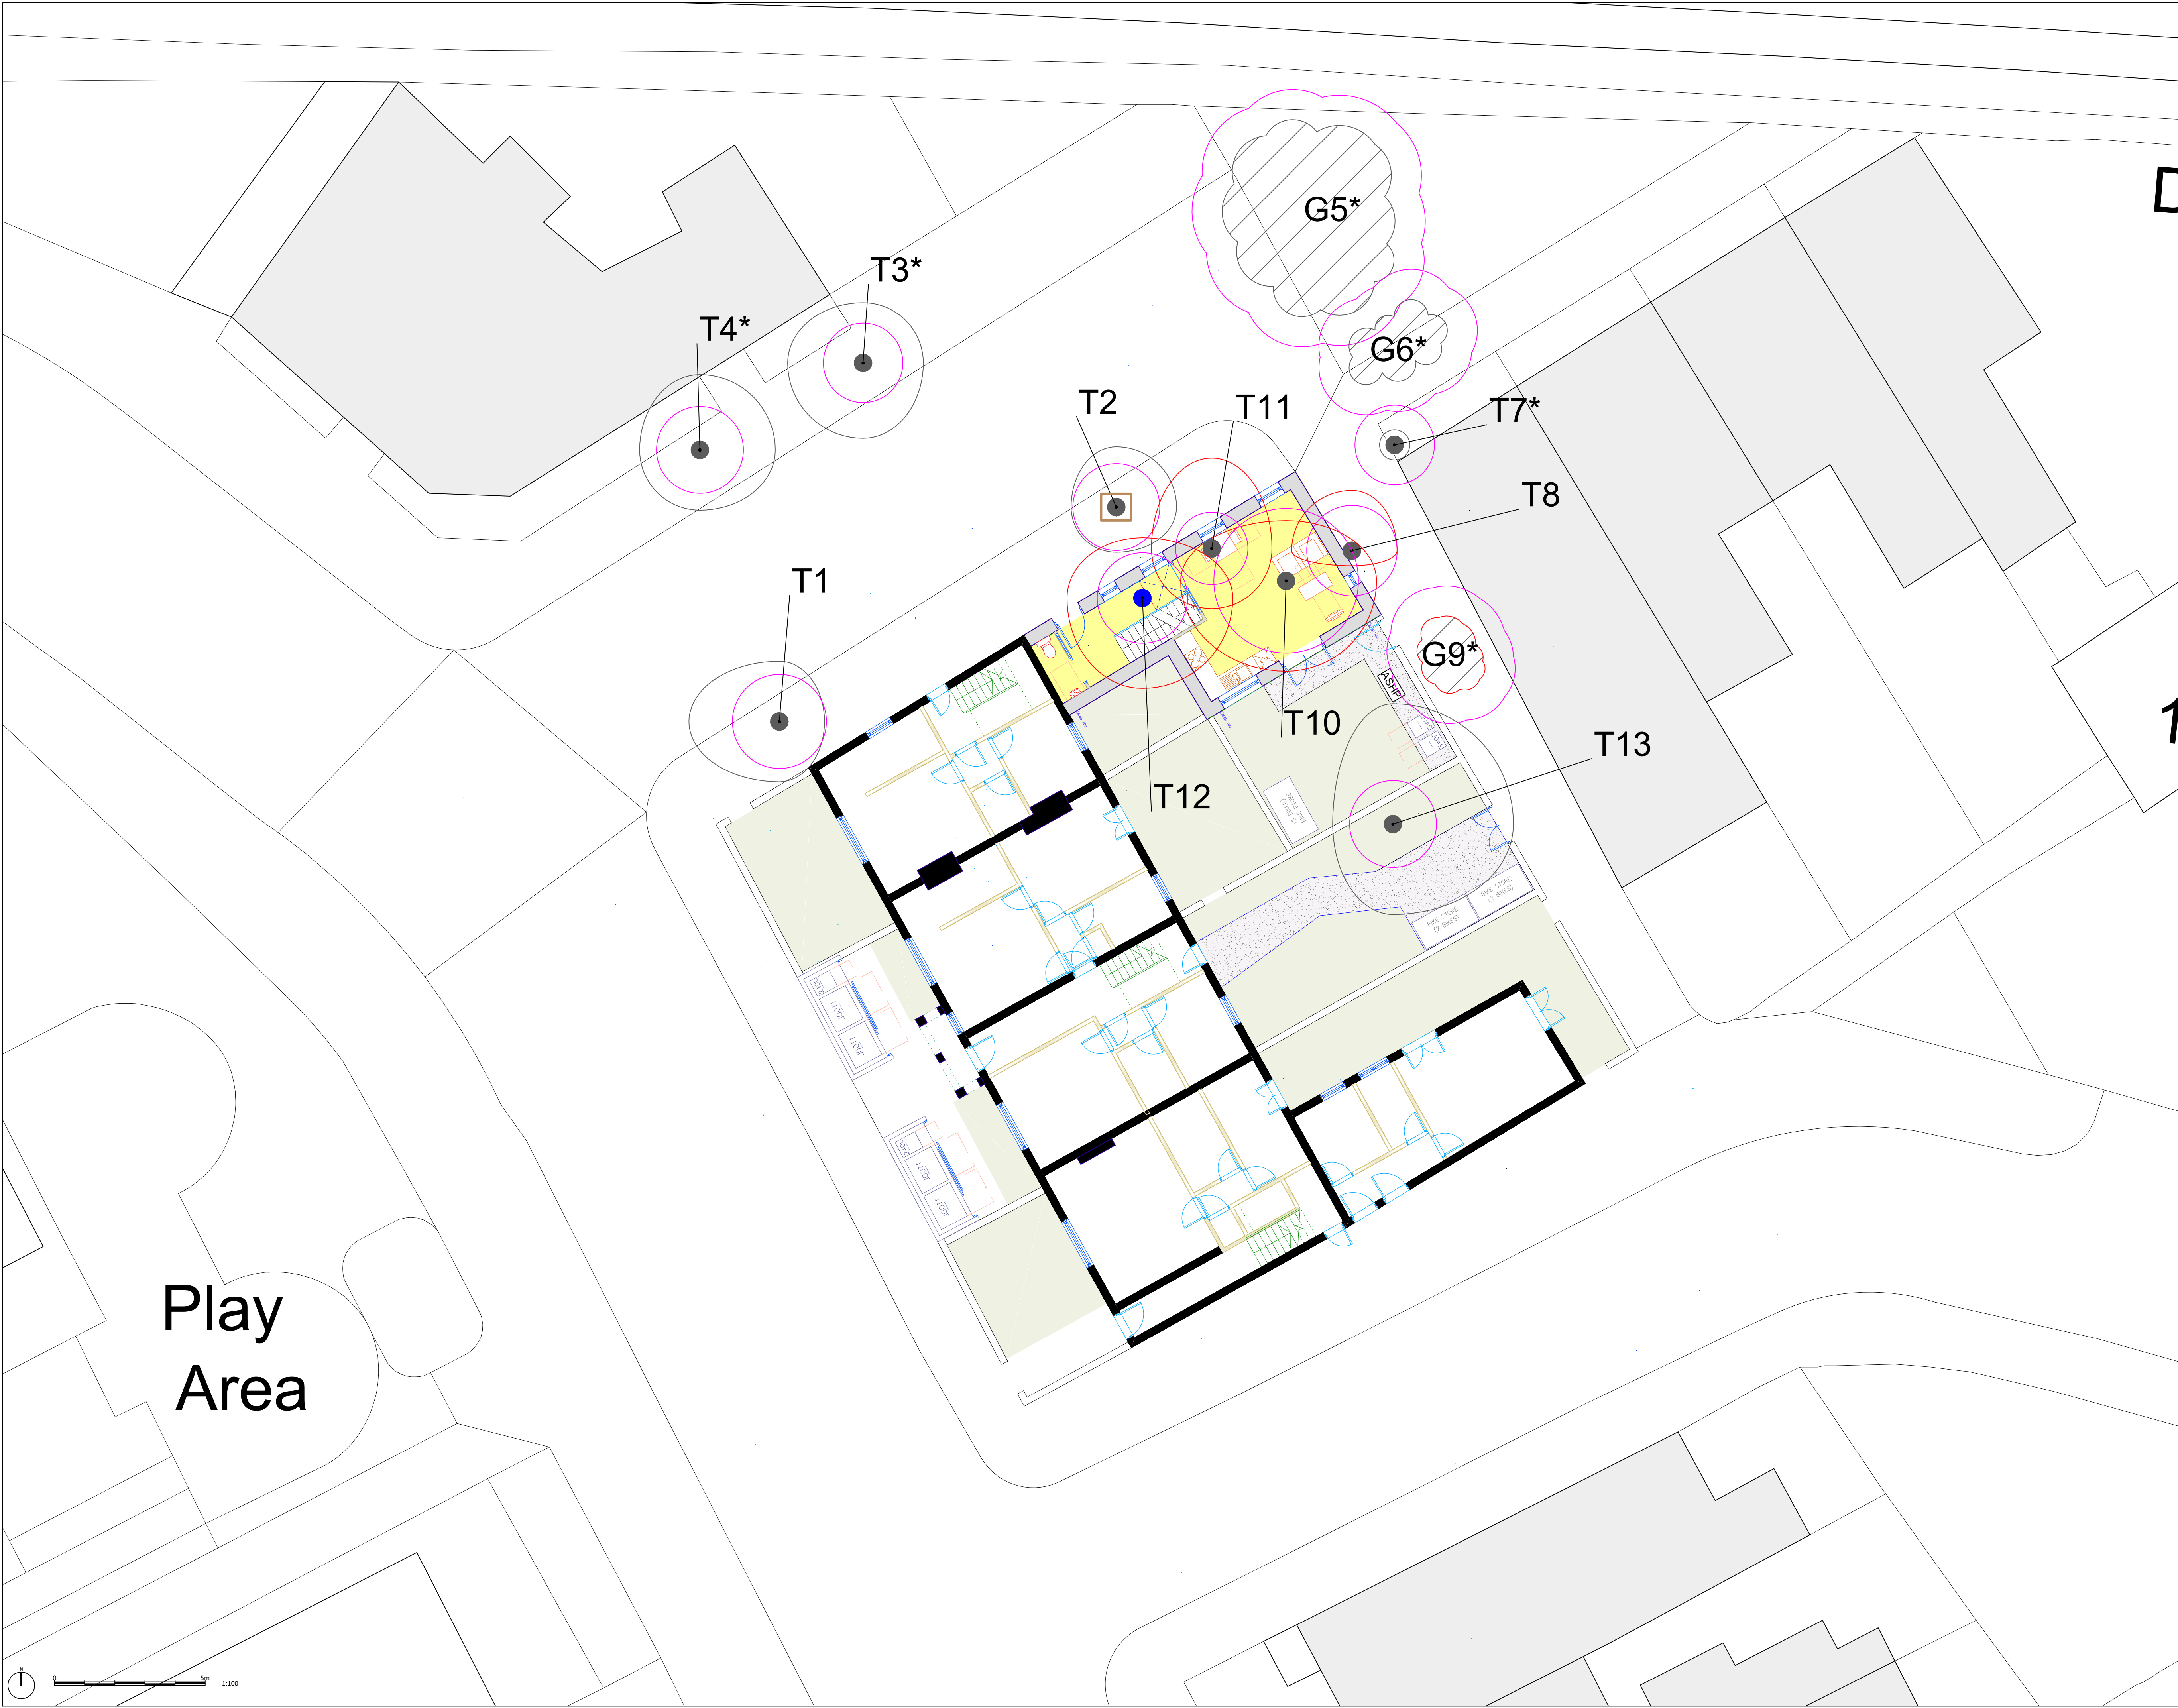

LEGEND

TREE CATEGORIES - NOTE: Quality class description derived from BS5837:2012

Category A
Trees / Groups of high quality: with an estimated remaining life expectancy of at least 40 years.

Category B
Trees / Groups of moderate quality: with an estimated remaining life expectancy of at least 20 years.

Category C
Trees / Groups of low quality: with an estimated remaining life expectancy of at least 10 years, or young trees with a stem diameter below 150mm.

Category U
Trees / Groups: in such a condition that they cannot realistically be retained as living trees in the context of current land use for longer than 10 years.

Root Protection Area (RPA)


T#*
Trees not included in original site survey and therefore positions are indicative only.

Trees To Be Removed
Trees / Groups: which are to be removed

Stem Protection

Based on davysmith architects drawing 'Proposed Ground Floor Plan' number 'P100'. (2411-P100-S0-P2-Proposed Ground Floor Plan.dwg). Please see original for details.

This drawing was produced in colour; a monochrome copy should not be relied upon.

 

Play
Area

Second Issue	Updated Design Layout	May 2025
First Issue		August 2024
Rev.	Issue Details.	Date.

Client:
Grafton234

Project:
Grafton Road

Drawing Title:
Tree Protection Plan

Drawing No: ADAS_1052620_Grafton234_Grafton Road_TPP

Scale: 1:100 @ A1

Drawn by: TW
Checked by: IW

Date: 29/05/2025
Date: 29/05/2025

© Crown copyright and database rights (2020). OS 0100019694
For reference purposes only. No further copies may be made.

ADAS, 11d Park House, Milton Park,
Milton, Abingdon, Oxford, OX14 4RS

Tel: 01235 355630

©RSK ADAS Limited.