
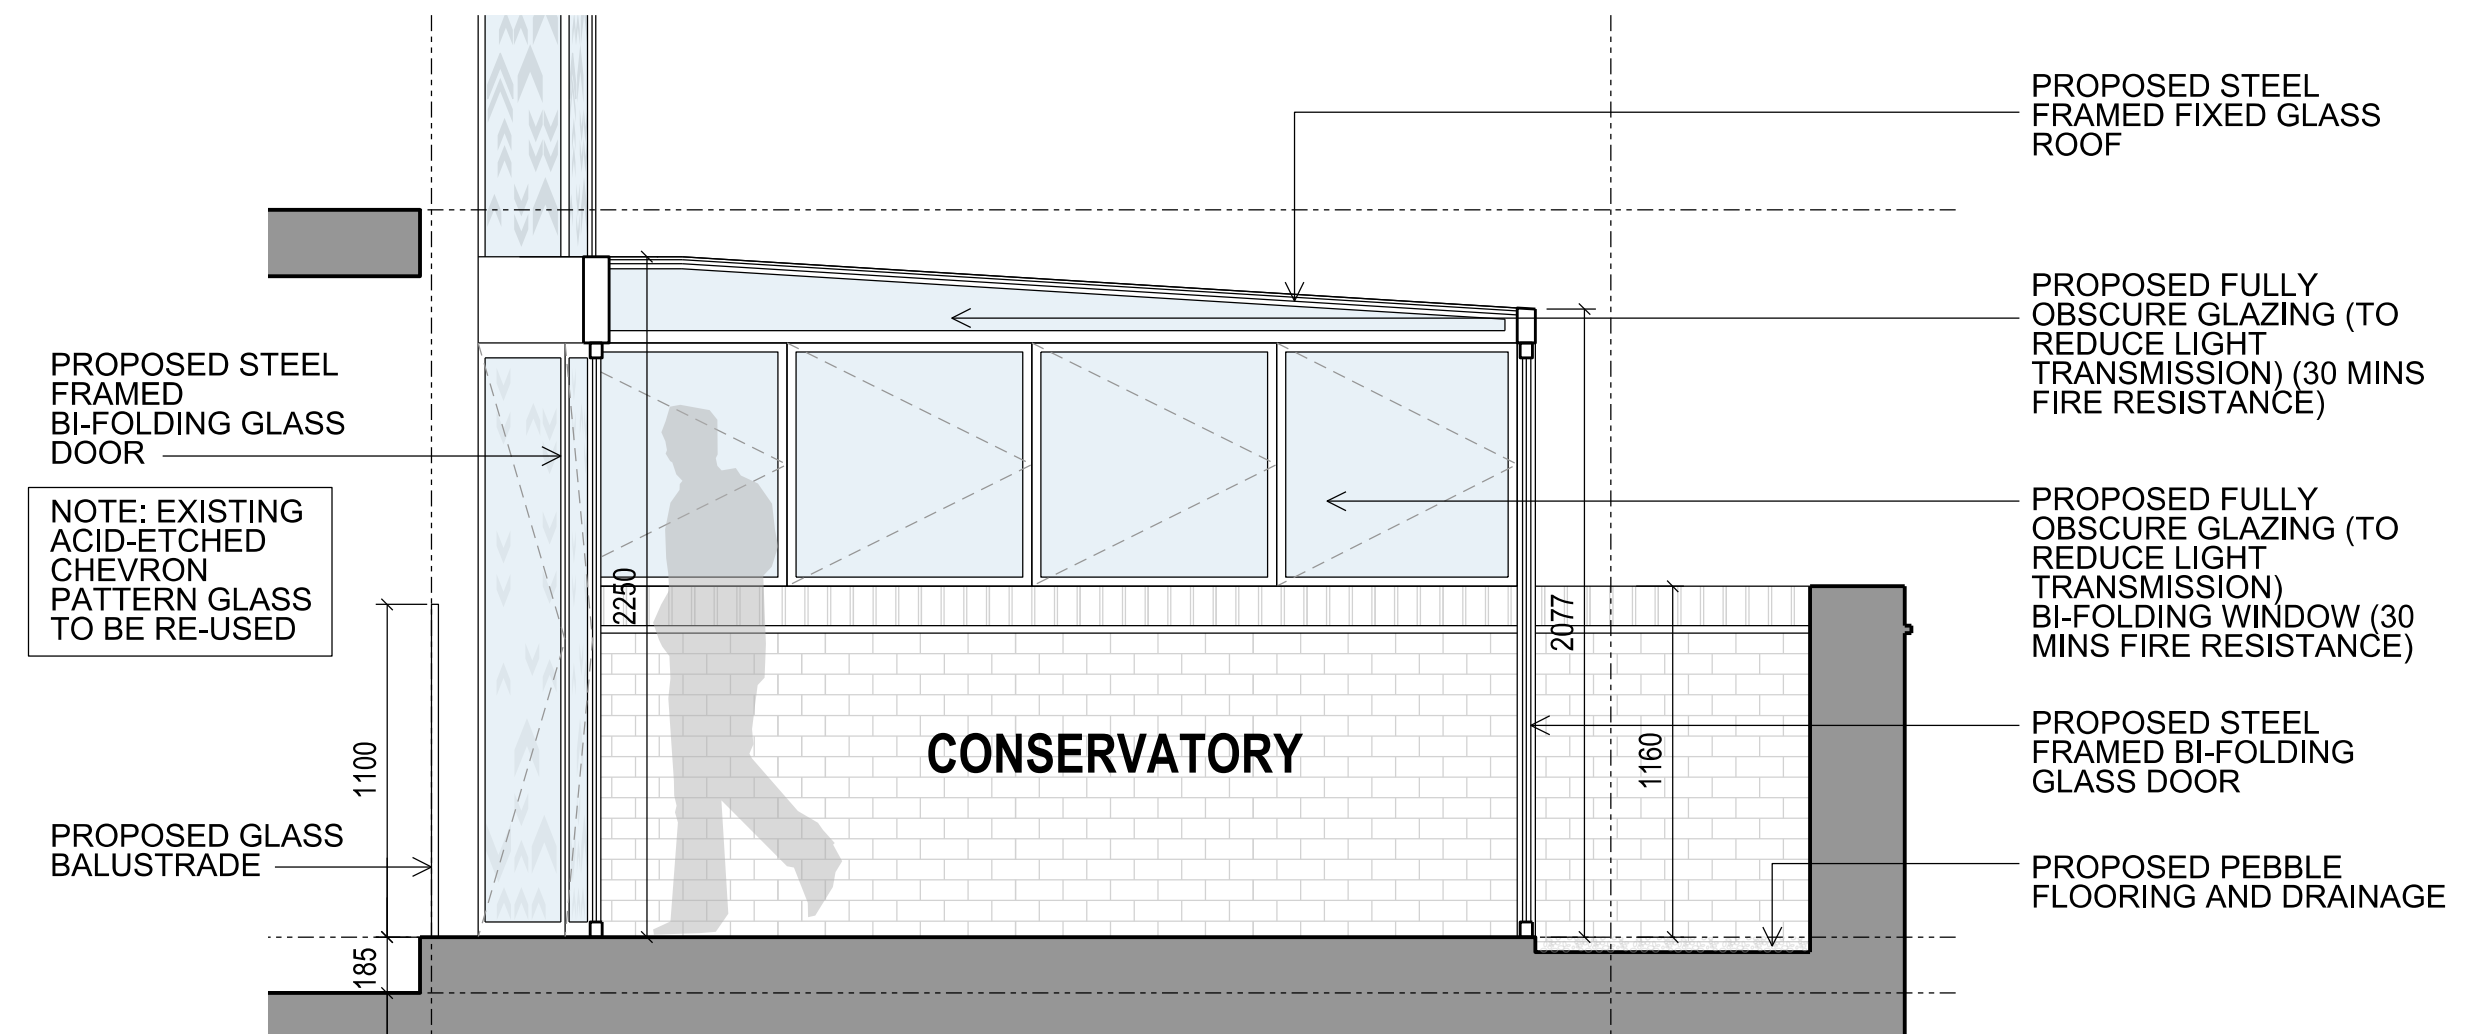



1 **KEY PLAN**
- NTS

 OUTSIDE SCOPE OF WORK

5 PROPOSED CONSERVATORY - ROOF PLAN
Scale 1:50 at A3 / 1:25 at A1



4 PROPOSED CONSERVATORY - SECTION A-A
- Scale 1:50 at A3 / 1:25 at A1

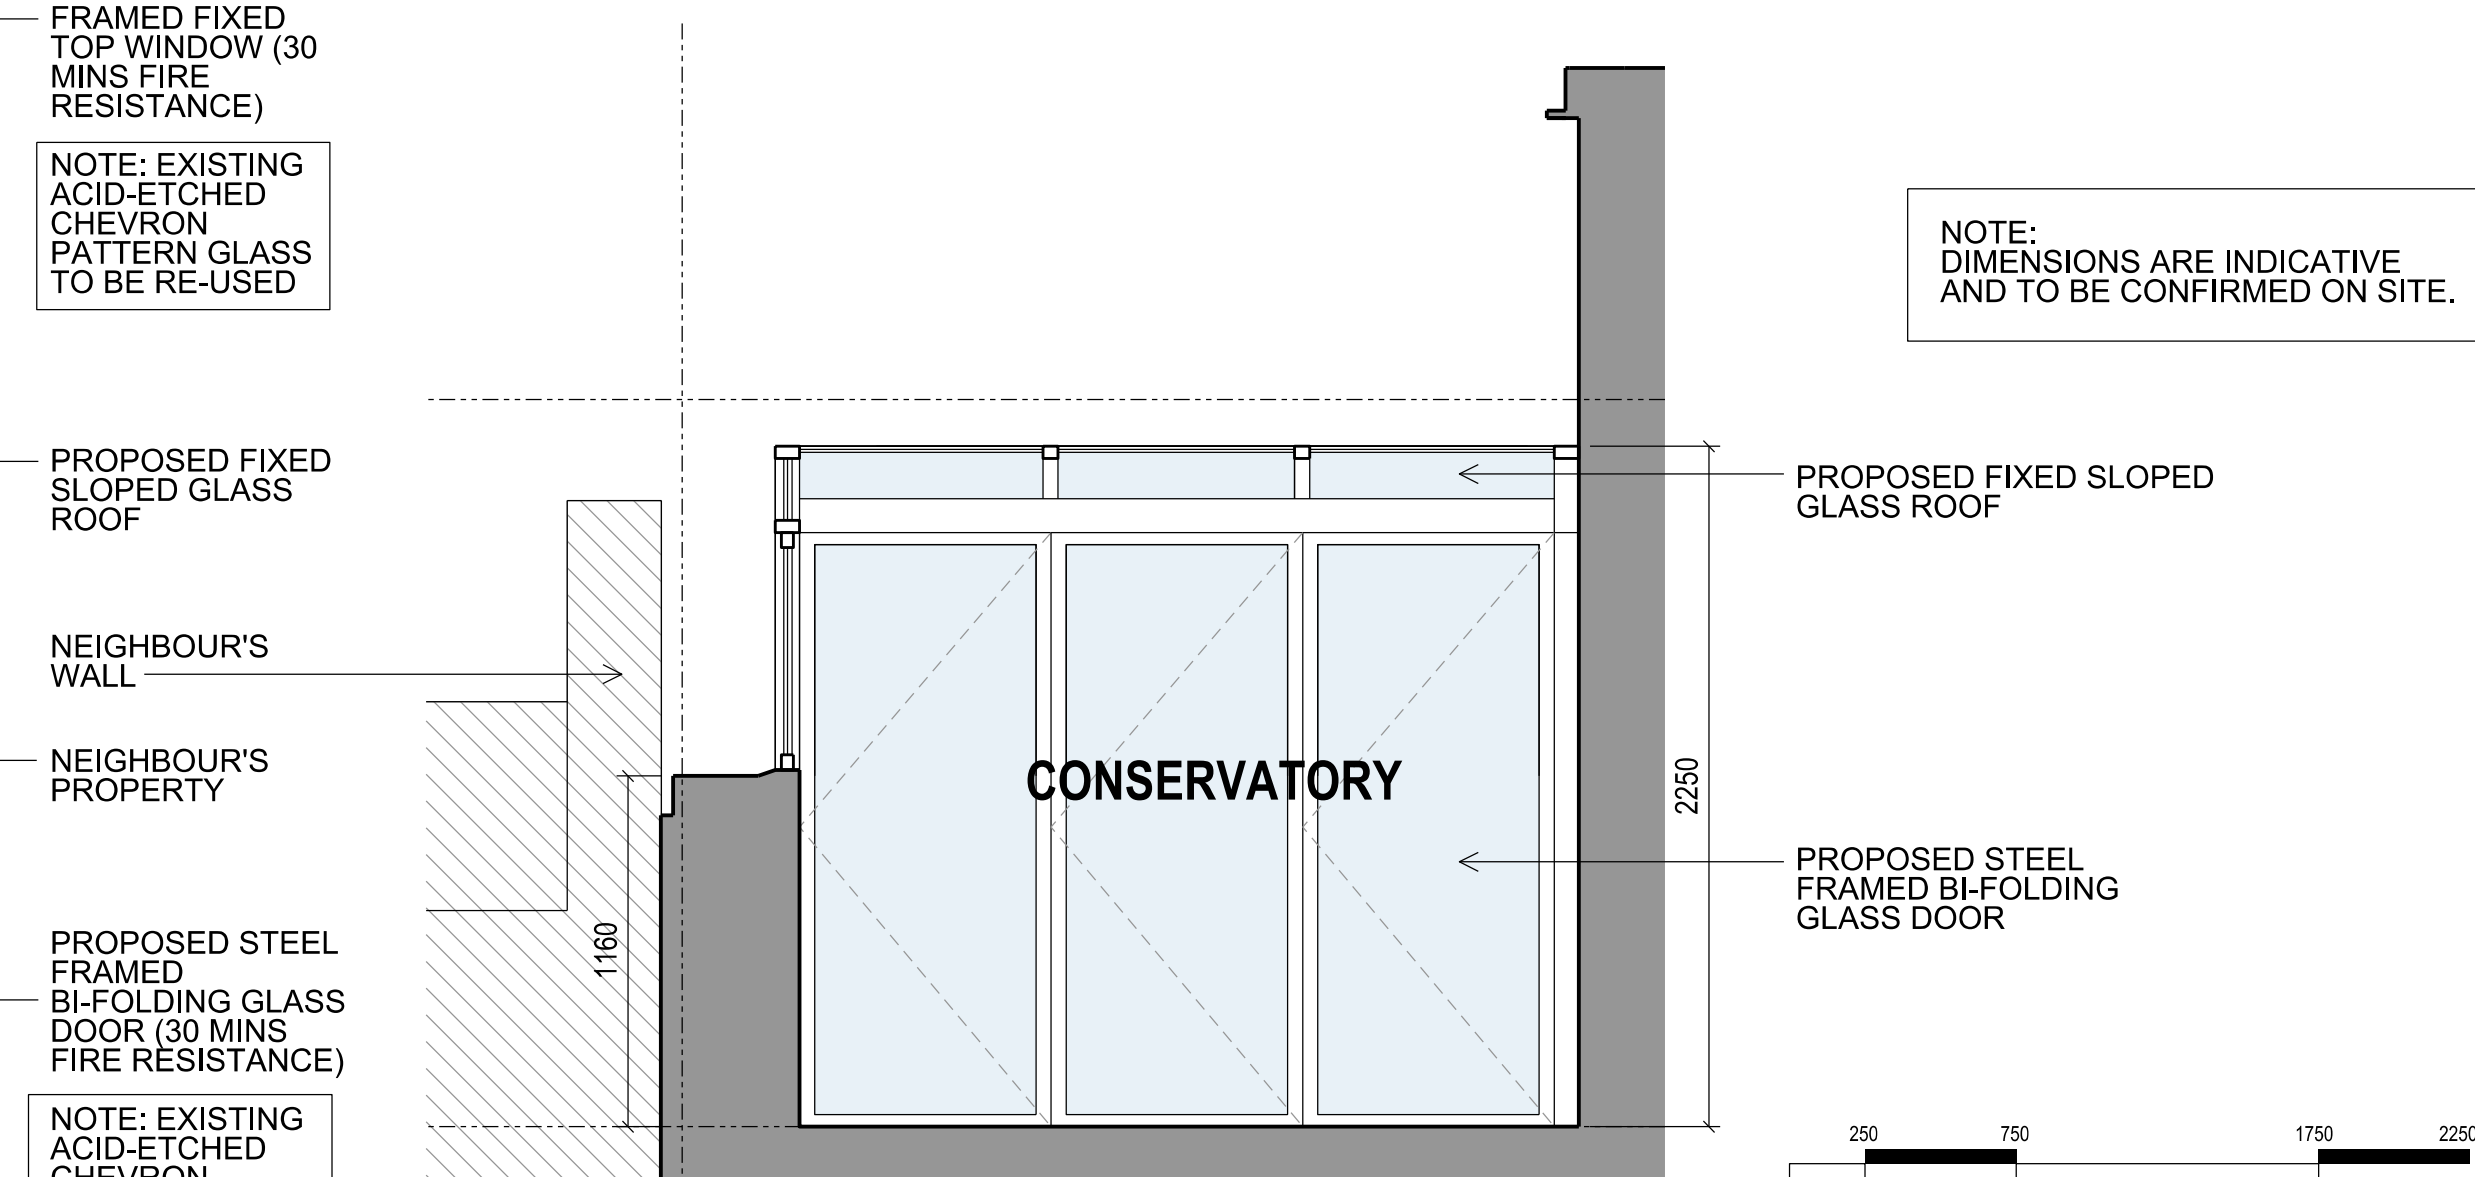

3 PROPOSED CONSERVATORY - ELEVATION C
- Scale 1:50 at A3 / 1:25 at A1

FOR PLANNING APPLICATION

<div>COMMON GROUND WORKSHOP</div> <div>COPYRIGHT AND NOTES</div> <div>DO NOT SCALE FROM THIS DRAWING. ALL DIMENSIONS TO BE VERIFIED ON SITE BY CONTRACTOR PRIOR TO COMMENCEMENT OF ANY SHOP DRAWINGS AND ANY WORKS ON SITE. REPORT ALL DISCREPANCIES TO THE ARCHITECT IMMEDIATELY.</div> <div>THIS DRAWING IS TO BE READ IN CONJUNCTION WITH ALL RELATED ARCHITECTURAL ENGINEERS DRAWINGS / DETAILS AND ANY OTHER RELEVANT INFORMATION</div>	<div>COMMON GROUND WORKSHOP LTD</div> <div>The Common E2 53 Old Bethnal Green Rd, London, E2 6QA</div> <div>T 077 65257123 info@commongroundworkshop.co.uk www.commongroundworkshop.co.uk</div>	<div>AMENDMENTS</div> <table><tr><th>REV</th><th>DATE</th><th>DESCRIPTION</th><th>BY</th></tr><tr><td>A</td><td>31.10.2024</td><td>FOR STAGE 4 TECHNICAL DESIGN</td><td>MS</td></tr><tr><td>B</td><td>25.11.2024</td><td>FOR STAGE 4 TECHNICAL DESIGN</td><td>MS</td></tr><tr><td>C</td><td>07.03.2025</td><td>FOR STAGE 4 TECHNICAL DESIGN</td><td>MS</td></tr><tr><td>D</td><td>09.04.2025</td><td>FOR STAGE 4 TECHNICAL DESIGN</td><td>MS</td></tr></table>	REV	DATE	DESCRIPTION	BY	A	31.10.2024	FOR STAGE 4 TECHNICAL DESIGN	MS	B	25.11.2024	FOR STAGE 4 TECHNICAL DESIGN	MS	C	07.03.2025	FOR STAGE 4 TECHNICAL DESIGN	MS	D	09.04.2025	FOR STAGE 4 TECHNICAL DESIGN	MS	<div>CONSULTANT(S)</div> <div>Project Manager: - Structural Engineer: - MEP Services Engineer: - Planning Consultant: - Daylight / Sunlight Consultant: - Cost Consultant: -</div>	<div>ADDITIONAL NOTES: All dimensions in MM unless otherwise stated.</div> <div>This drawing is to be read in conjunction with all relevant documents.</div> <div>This drawing is to be read in conjunction with all Engineer's drawings. Contractor to provide Structural Engineering/ design.</div> <div>Do not scale from these drawings.</div> <div>Report any errors, contradictions, & omissions to the architect as soon as possible.</div>	<div>CLIENT(S)</div> <div>GARY YEO</div>	<div>PROJECT</div> <div>MURRAY MEWS HOUSE</div> <div>ADDRESS: 12 MURRAY MEWS, LONDON NW1 9RJ</div>	<div>DRAWING TITLE(S)</div> <div>PROPOSED CONSERVATORY - FLOOR PLAN, ELEVATIONS & SECTION</div>	<div>SCALE</div> <div>1:50 at A3 / 1:25 at A1</div> <div>PROJECT NUMBER</div> <div>CGW-MMH-0185</div> <div>DRAWING NUMBER</div> <div>CGW-MMH-PA-A-2050</div>	<div>DRAWN</div> <div>CC</div> <div>DATE</div> <div>JULY 2024</div> <div>REVISION</div> <div>D</div>	<div>CHECKED</div> <div>MS</div>
	REV	DATE	DESCRIPTION	BY																										
	A	31.10.2024	FOR STAGE 4 TECHNICAL DESIGN	MS																										
	B	25.11.2024	FOR STAGE 4 TECHNICAL DESIGN	MS																										
	C	07.03.2025	FOR STAGE 4 TECHNICAL DESIGN	MS																										
D	09.04.2025	FOR STAGE 4 TECHNICAL DESIGN	MS																											