
Mansard Roof -Lead coated dorv Mansard Roof — New parapet with stone capping Render to front elevation Third Floor Level Render to rear elevation Second Floor Level Fírst Floor Level - ---Front Elevation Rear Elevation

Notes:

THIS DRAWING IS TO BE READ IN CONJUNCTION WITH ALL OTHER RELEVANT DRAWINGS, DETAILS, SCHEDULES AND SPECIFICATIONS. DO NOT SCALE FROM THIS DRAWING. ALL DIMENSIONS TO BE CHECKED ON SITE PRIOR TO STARTING OF WORKS.

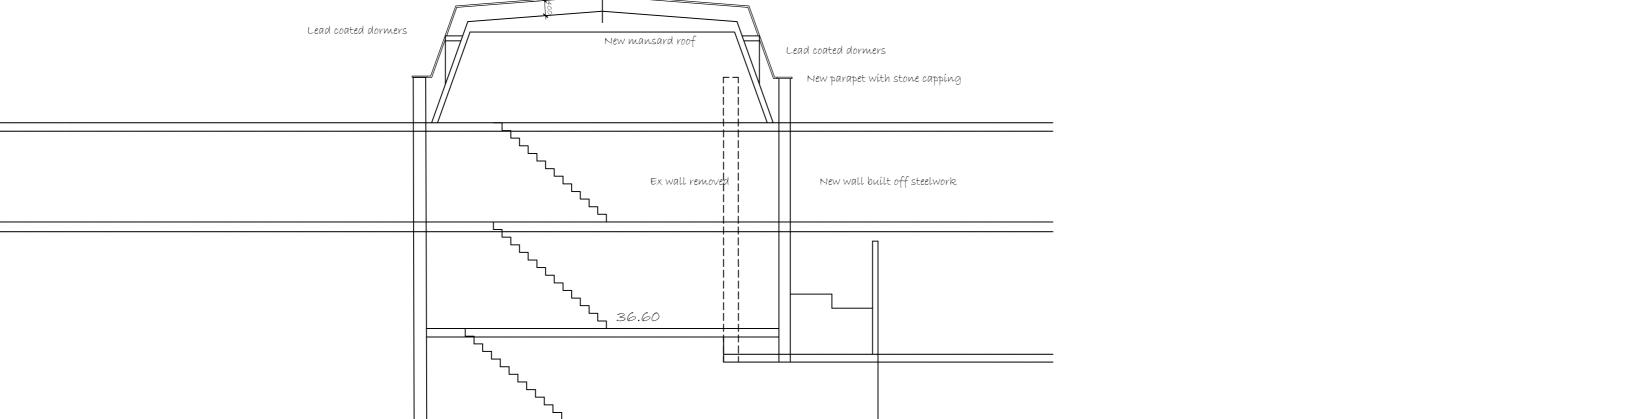

Ground Level

Indicative Sectional Elevation

1:20 0	200mm	400mm	600mm	800mm	1000	1200	1400	1600	1800	2000
1:1000	1m	2m	зи	4 m	5m	6m	7m	8m	9m	10m
1:50 -0		1m		2m		3m		4m		5n
1:5 -0		100mm		200mm		300mm		400mm		500m

l .		
Oct' 2021	Brick party wall added to section.	1
	Mansard amended.	(
July 2021	. Roof amended.	F
July 2021	. Plans amended to 3Bed apartment.	/
Date	Description	R



Three Square Design Ltd Architectural Designers

Dunmow Road Líttle Canfield, Essex. CM6 1TA Tel: 01279 870767

6 The Meadows

Email: andrewtate.threesquaredesign@gmail.com

Project

239 Kentísh Town Road London NW52JT

Drawing

Elevations.

Date January 2021

Scale 1:100 @ A2

Drawn at

449/P/101D