


SITE PLAN
Site Area 78m2

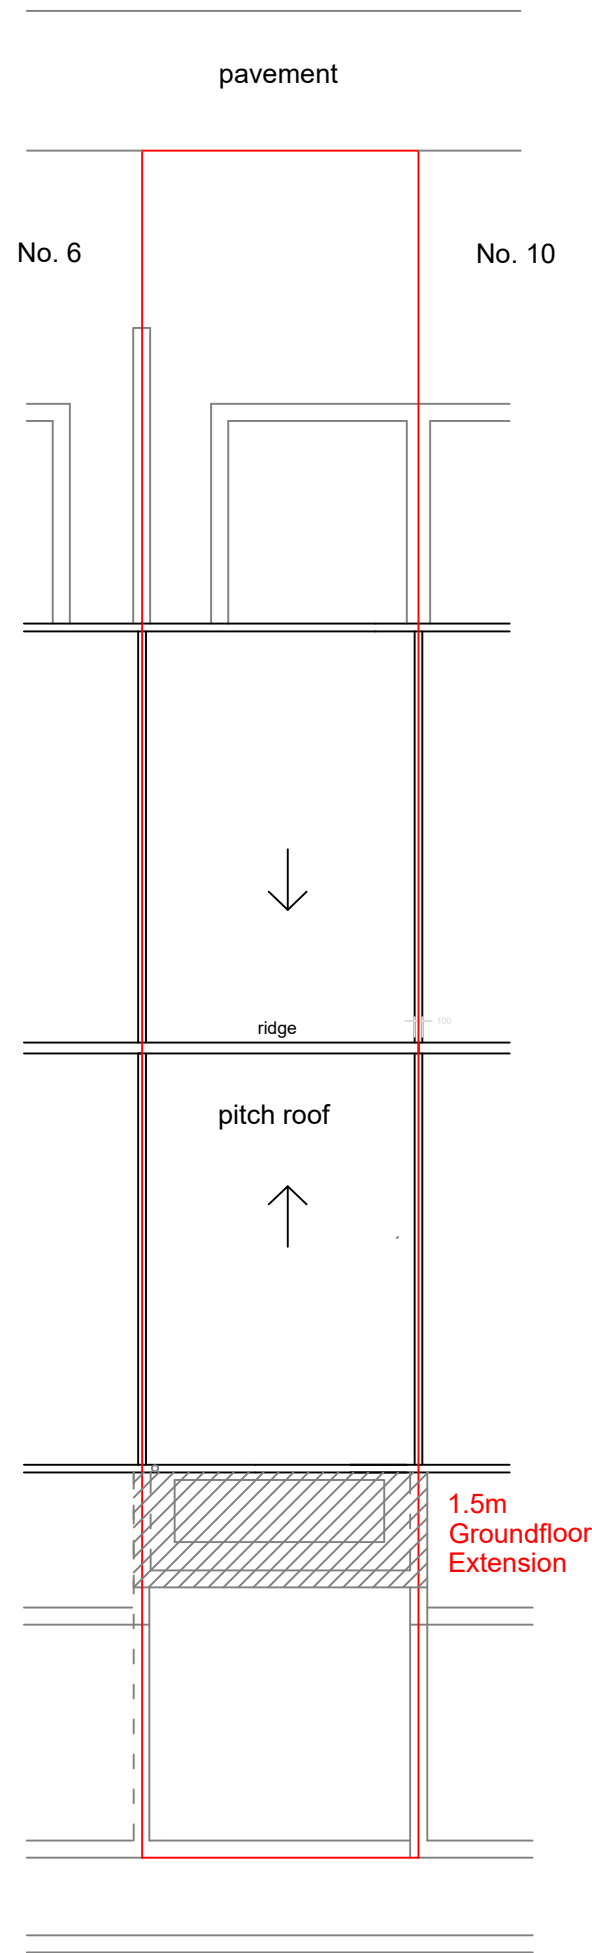

BLOCK PLAN
Extension Area i.g.5m2

PROJECT 8 Mutrix Road NW6 4QG		
TITLE Site and Block Plan		
DATE May 2025	SCALE 1 : 100 @ A3	FH
DRAW. NO. 2025-01-04	REV -	